


G:\APPS\QCAP\748\sections.dwg Tue Jun 17 13:02:37 2003

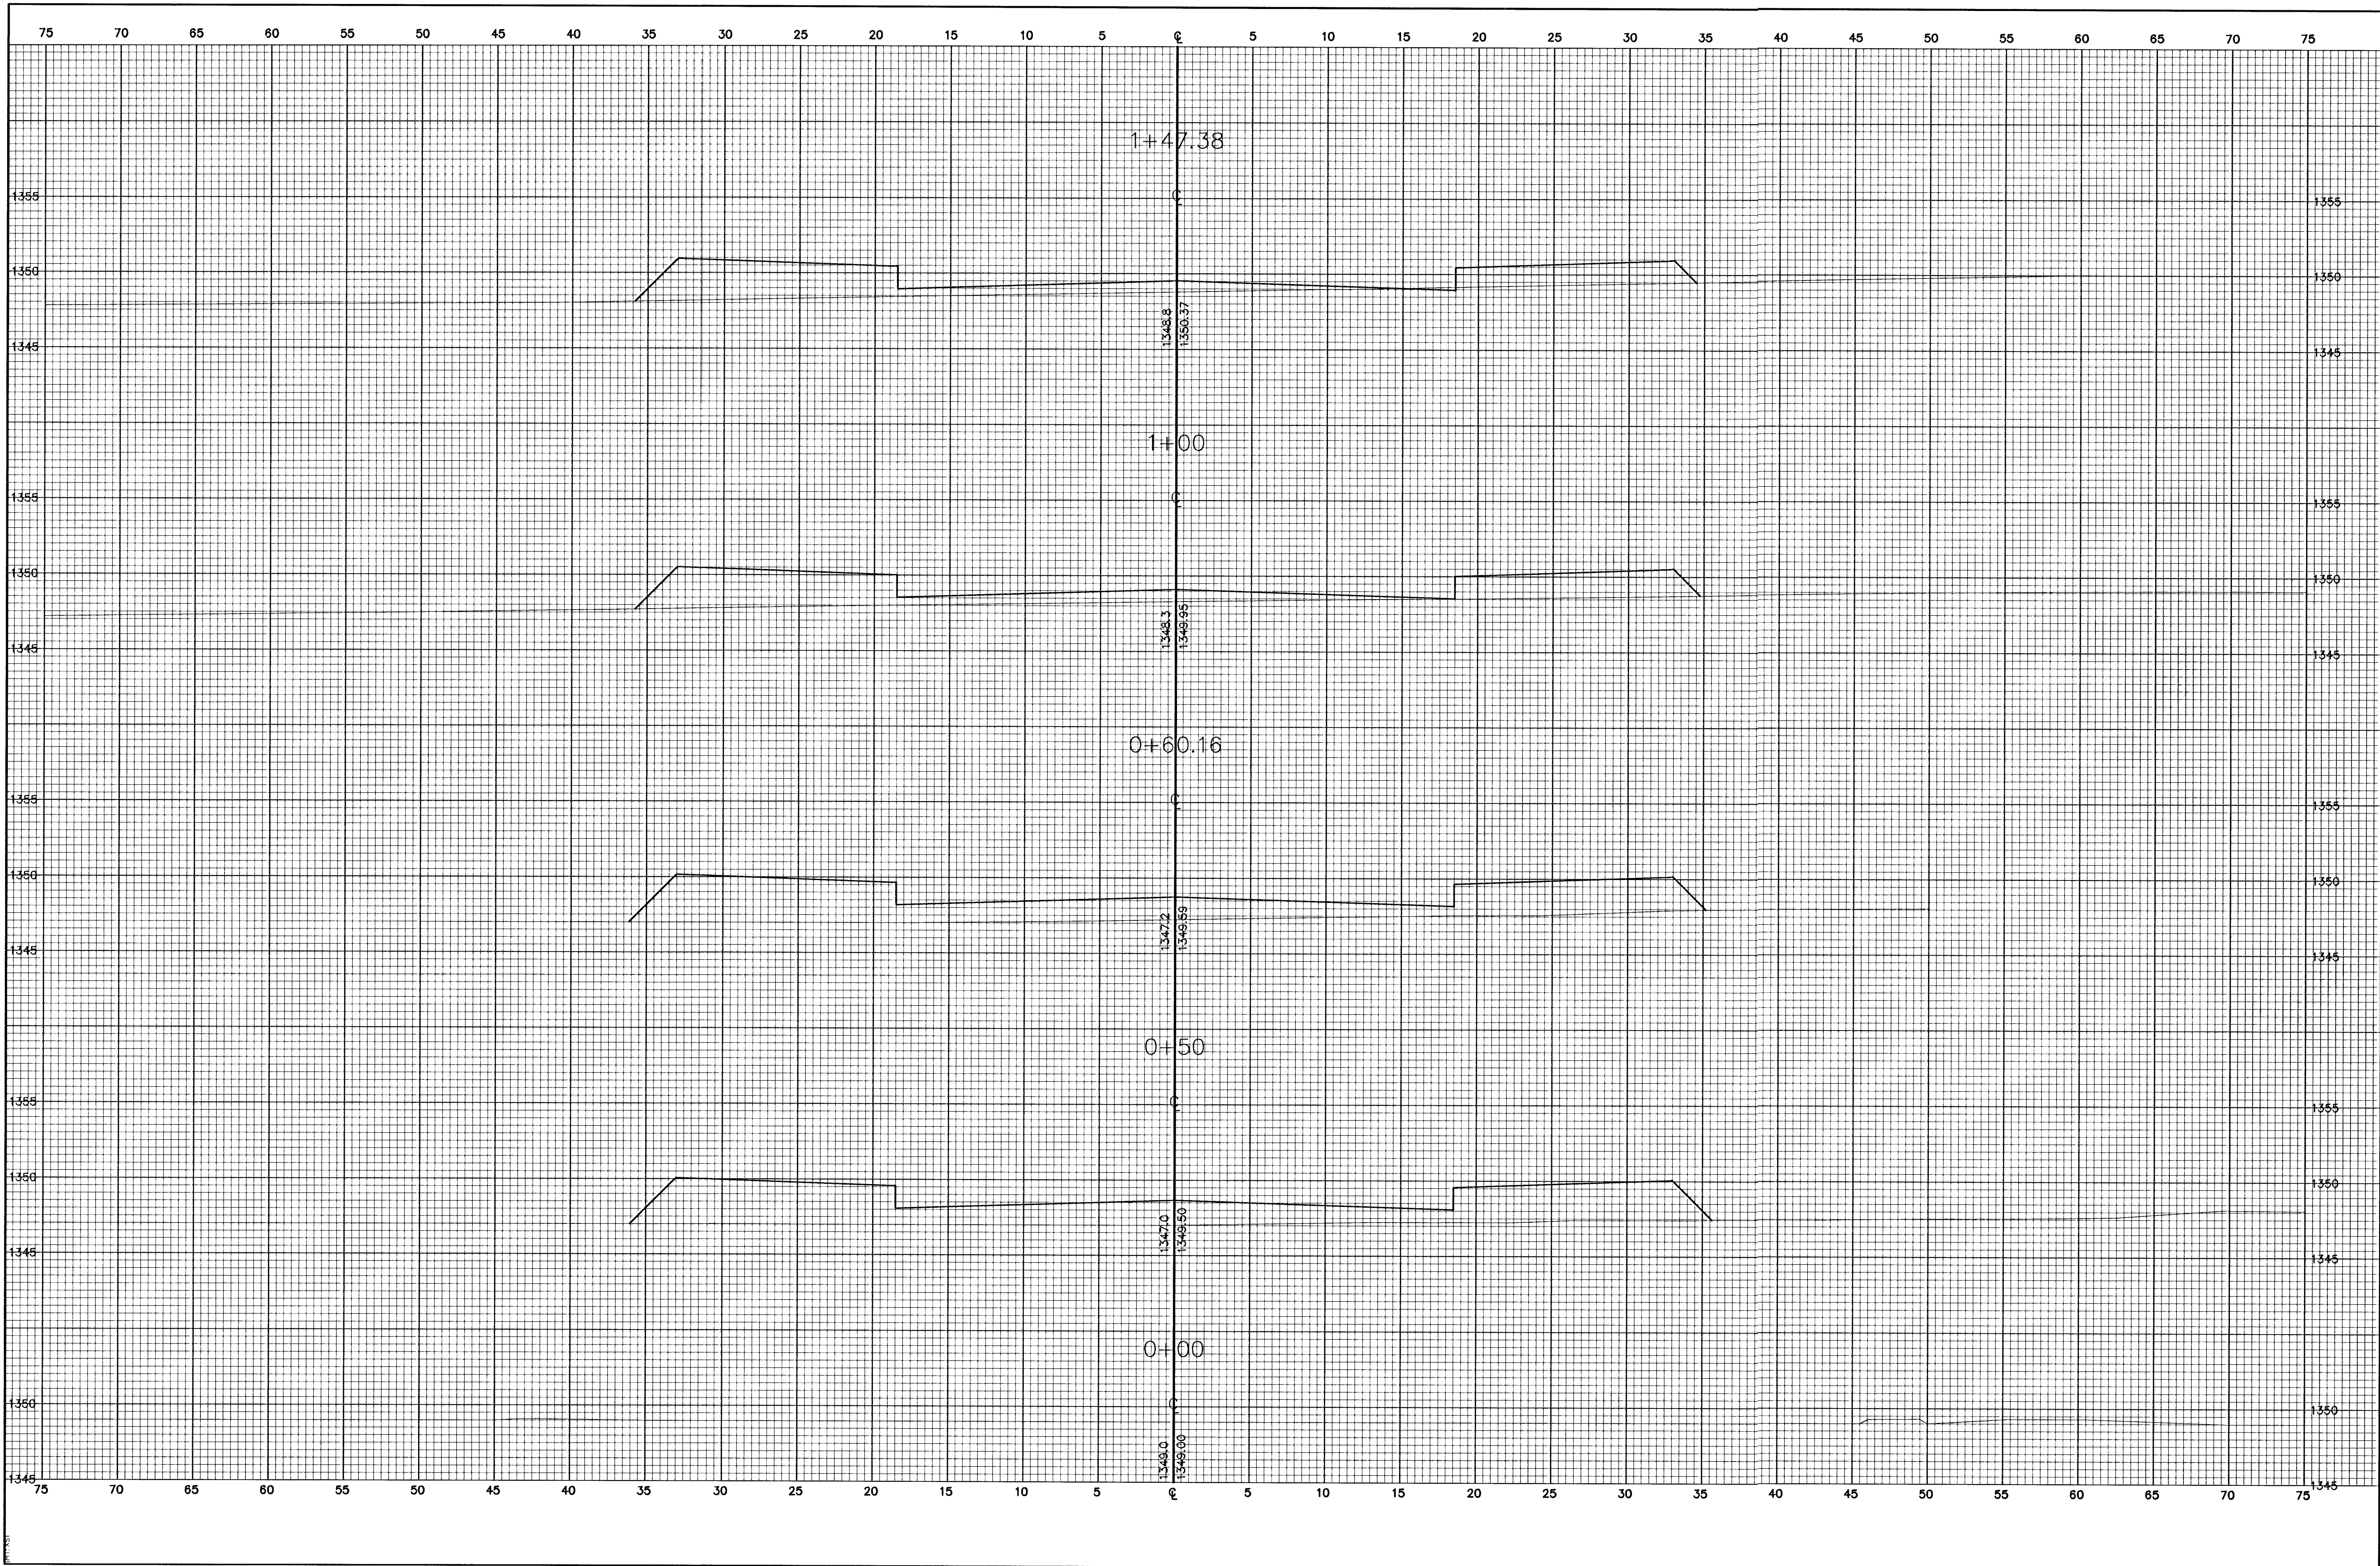

FINAL		POE & ASSOCIATES OF KANSAS, INC. CONSULTING ENGINEERS 5940 E. Central, Suite 200 • Wichita, KS 67208-4242 Phone 316/685-4114 • FAX 316/685-4444		FALCON FALLS ADDITION CROSS SECTIONS PEREGRINE CITY OF WICHITA, KANSAS NEIL D. CABLE, P.E. - CITY ENGINEER C.O.W. Project # 472-83687 O.C.A. # 765782		No. ☐ Date ☐ By ☐ Approved ☐ Revision ☐	
Designed By: J. Ubert/B. Kulla		Drawn By: B. Kulla		Poe Job No.: 1748A		Date: May 2003	
Sheet		30 of 88					