


G:\PPS\UDCA\1748\sections.dwg Wed Jun 18 07:18:30 2003

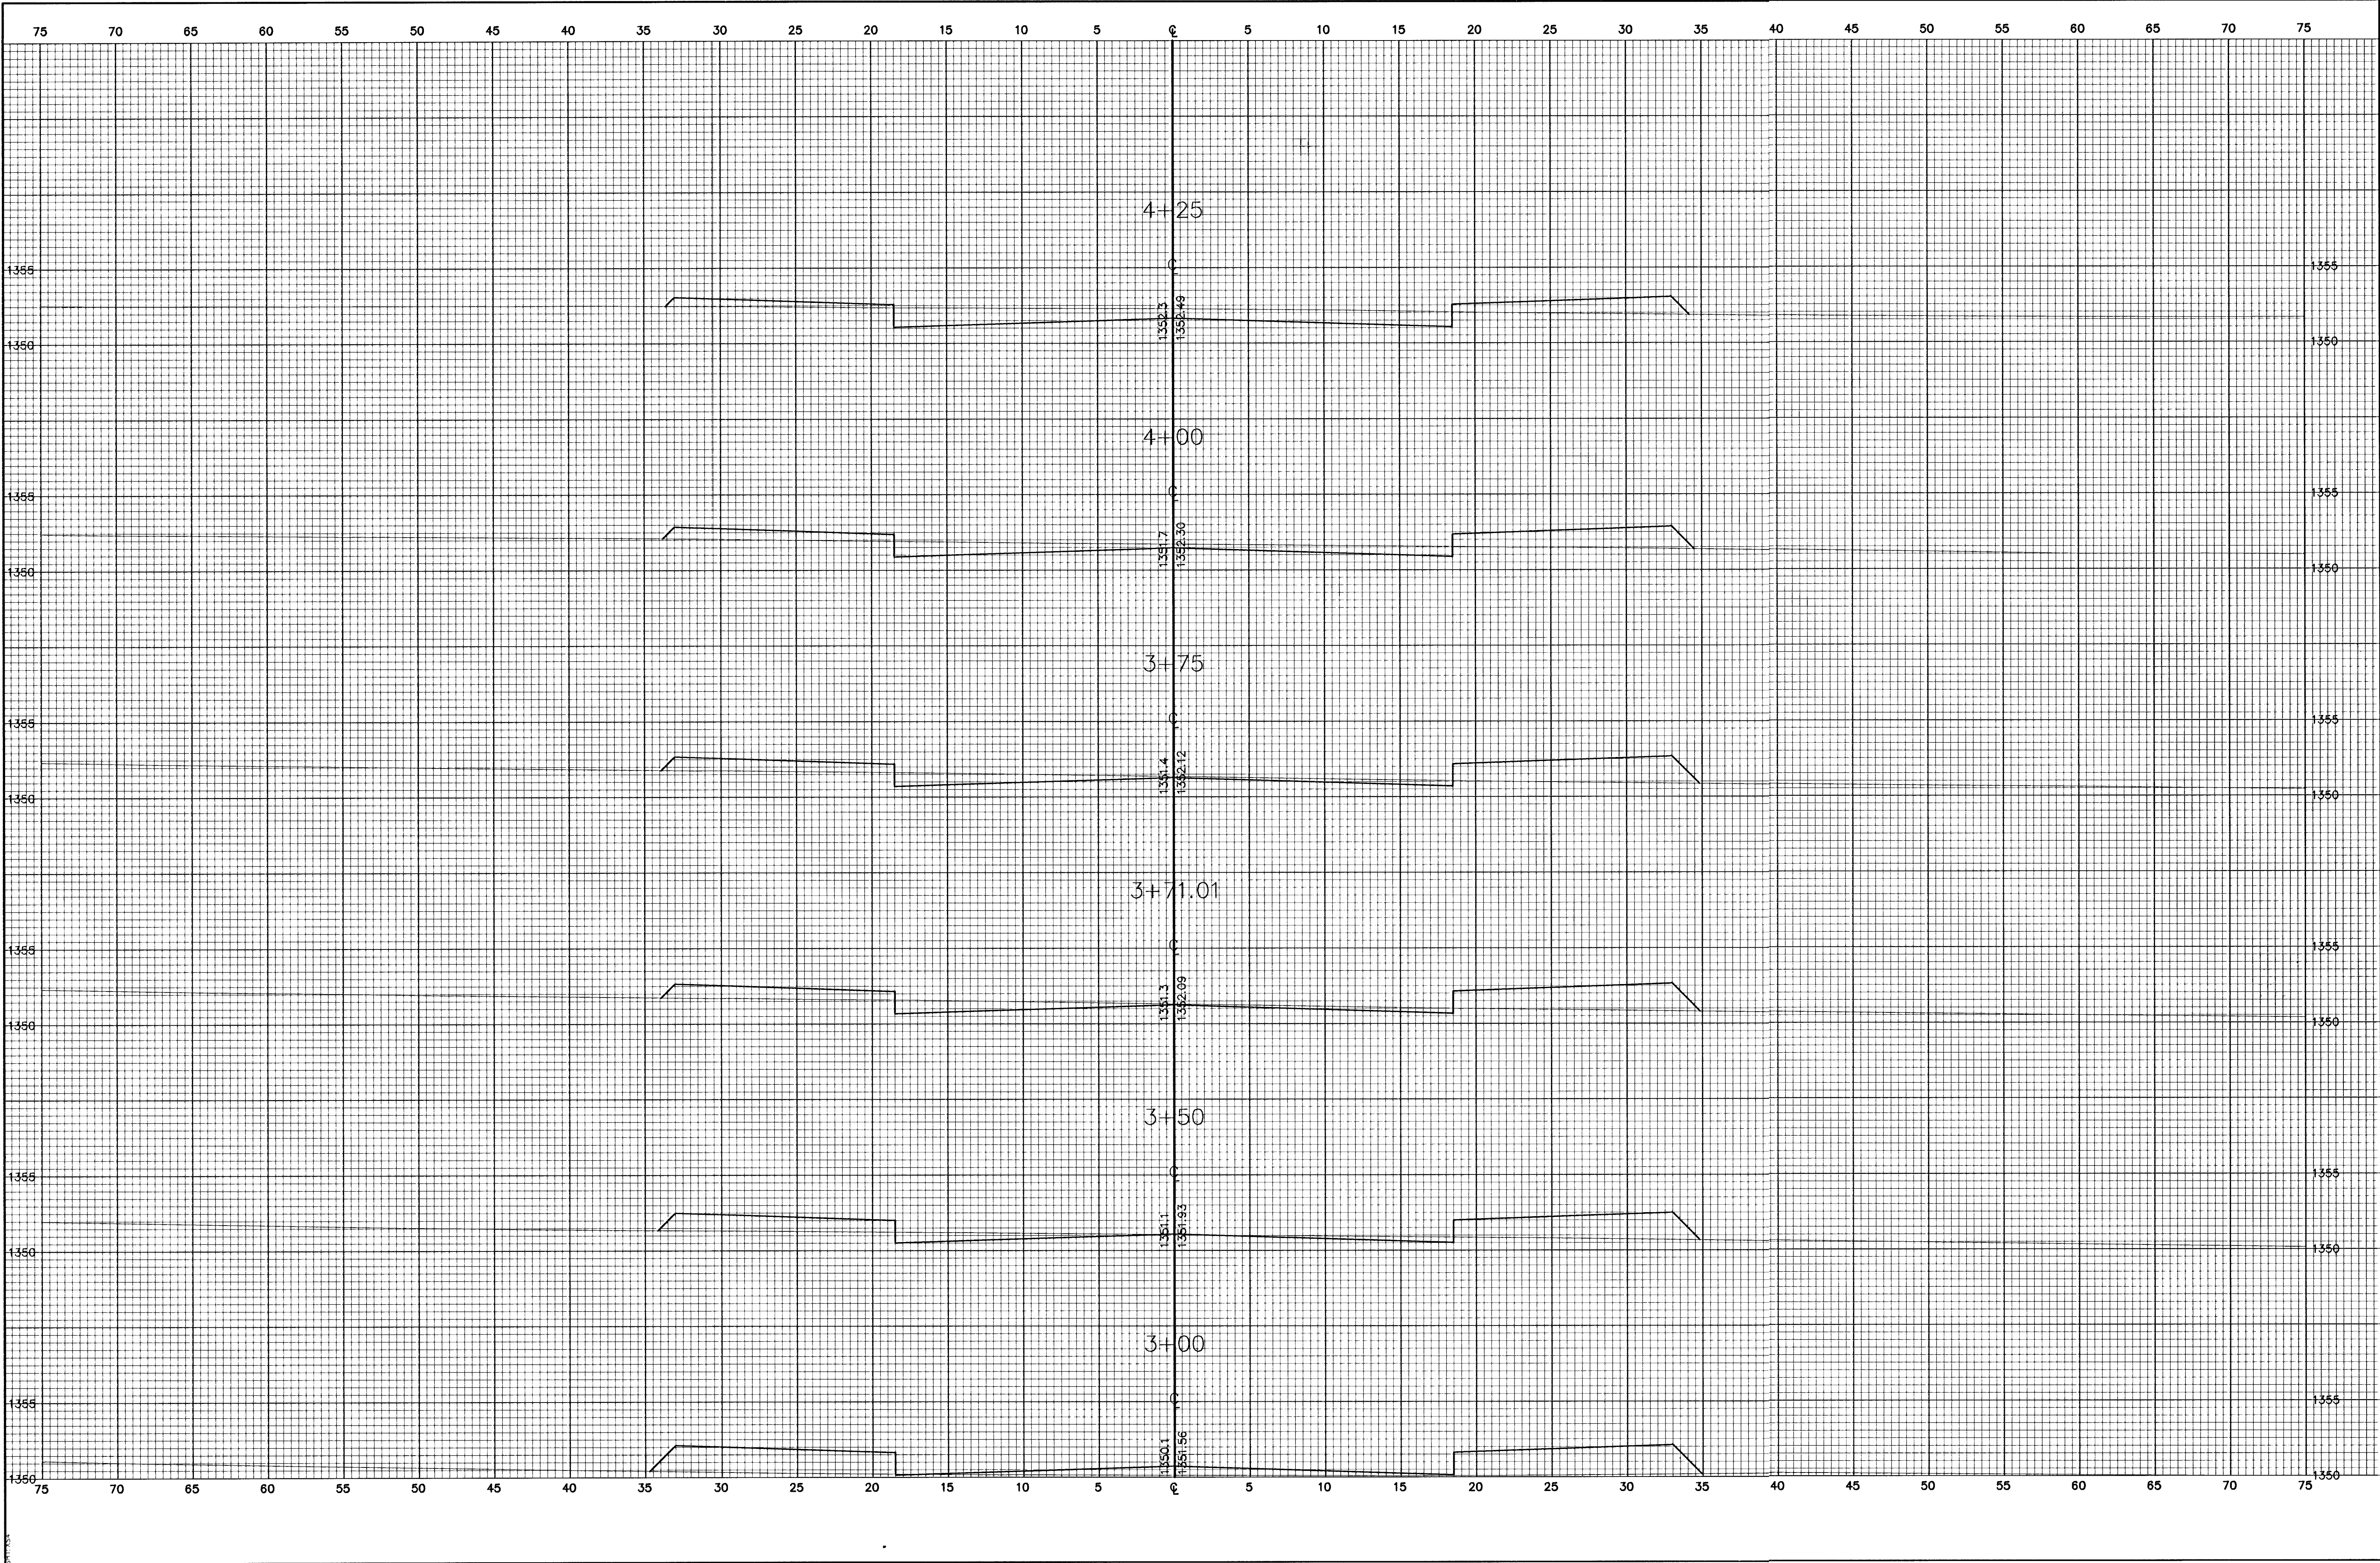

FINAL		POE & ASSOCIATES OF KANSAS, INC. CONSULTING ENGINEERS 5940 E Central Suite 200 ■ Wichita, KS 67205-4242 Phone 316/685-4114 ■ FAX 316/685-4444		FALCON FALLS ADDITION CROSS SECTIONS PEREGRINE CITY OF WICHITA, KANSAS NEIL D. CABLE, P.E. - CITY ENGINEER C.O.W. Project # 472-83687 O.C.A. # 765/82	
Designed By: J. Ubert/B. Kulla	Drawn By: B. Kulla	No.	Date	By	Approved
Sheet 33 of 88					