


C:\APPS\ODA\748\sections.dwg Tue Jun 17 13:08:58 2003

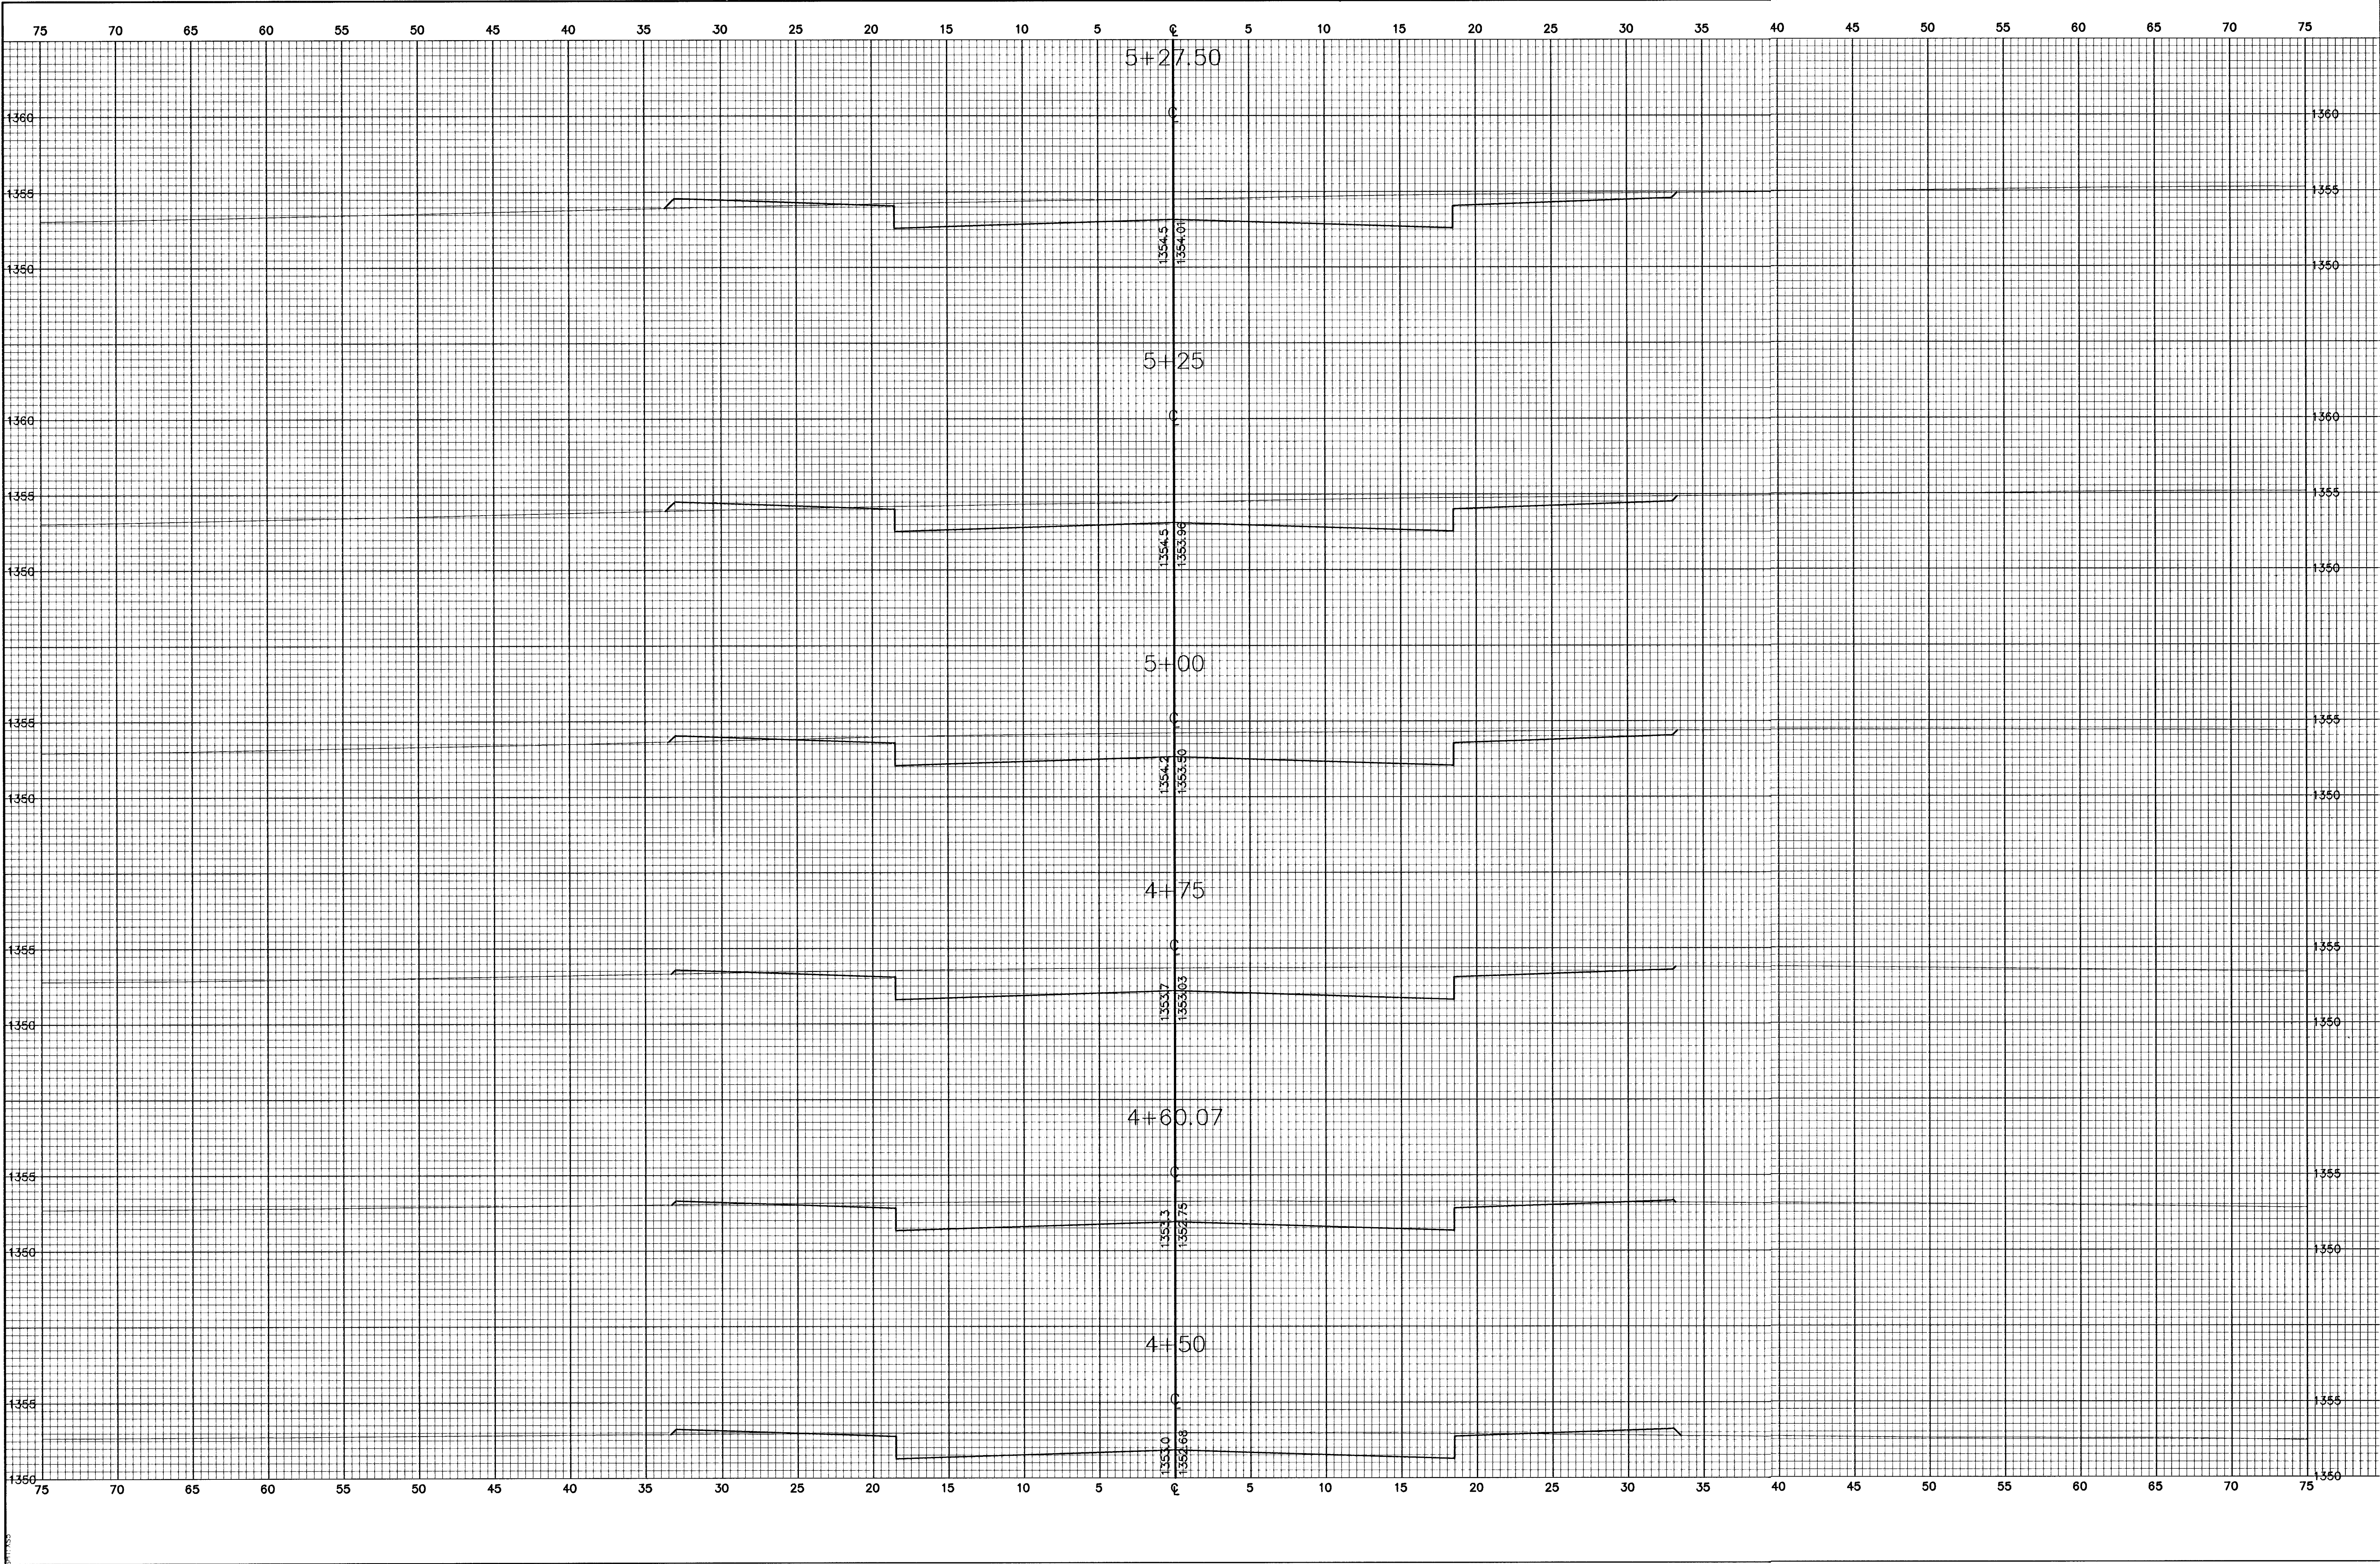

|              |  |   |                   |
|--------------|--|---|-------------------|
| <b>FINAL</b> |  | <b>POE &amp; ASSOCIATES OF KANSAS, INC.</b><br>CONSULTING ENGINEERS<br>5940 E. Central, Suite 200 ■ Wichita, KS 67208-4242<br>Phone 316/685-4114 ■ FAX 316/685-4444 |                   |
|              |  | Designed By: J. Ubert/B. Kulla<br>Drawn By: B. Kulla<br>Poe Job No.: 1748A<br>Date: May 2003                                                                        | Sheet<br>34 of 88 |

|   |      |    |          |
|---|------|----|----------|
| <b>FALCON FALLS ADDITION</b><br><b>CROSS SECTIONS</b><br><b>PEREGRINE</b><br><b>CITY OF WICHITA, KANSAS</b><br>NEIL D. CABLE, P.E. - CITY ENGINEER<br>C.O.W. Project # 472-83687 O.C.A. # 765782 |      |    |          |
| No.   | Date | By | Revision |
| △   |      |    |          |
| △   |      |    |          |
| △   |      |    |          |