


G:\APPS\QCA\p\748\sections.dwg Tue Jun 17 13:09:18 2003

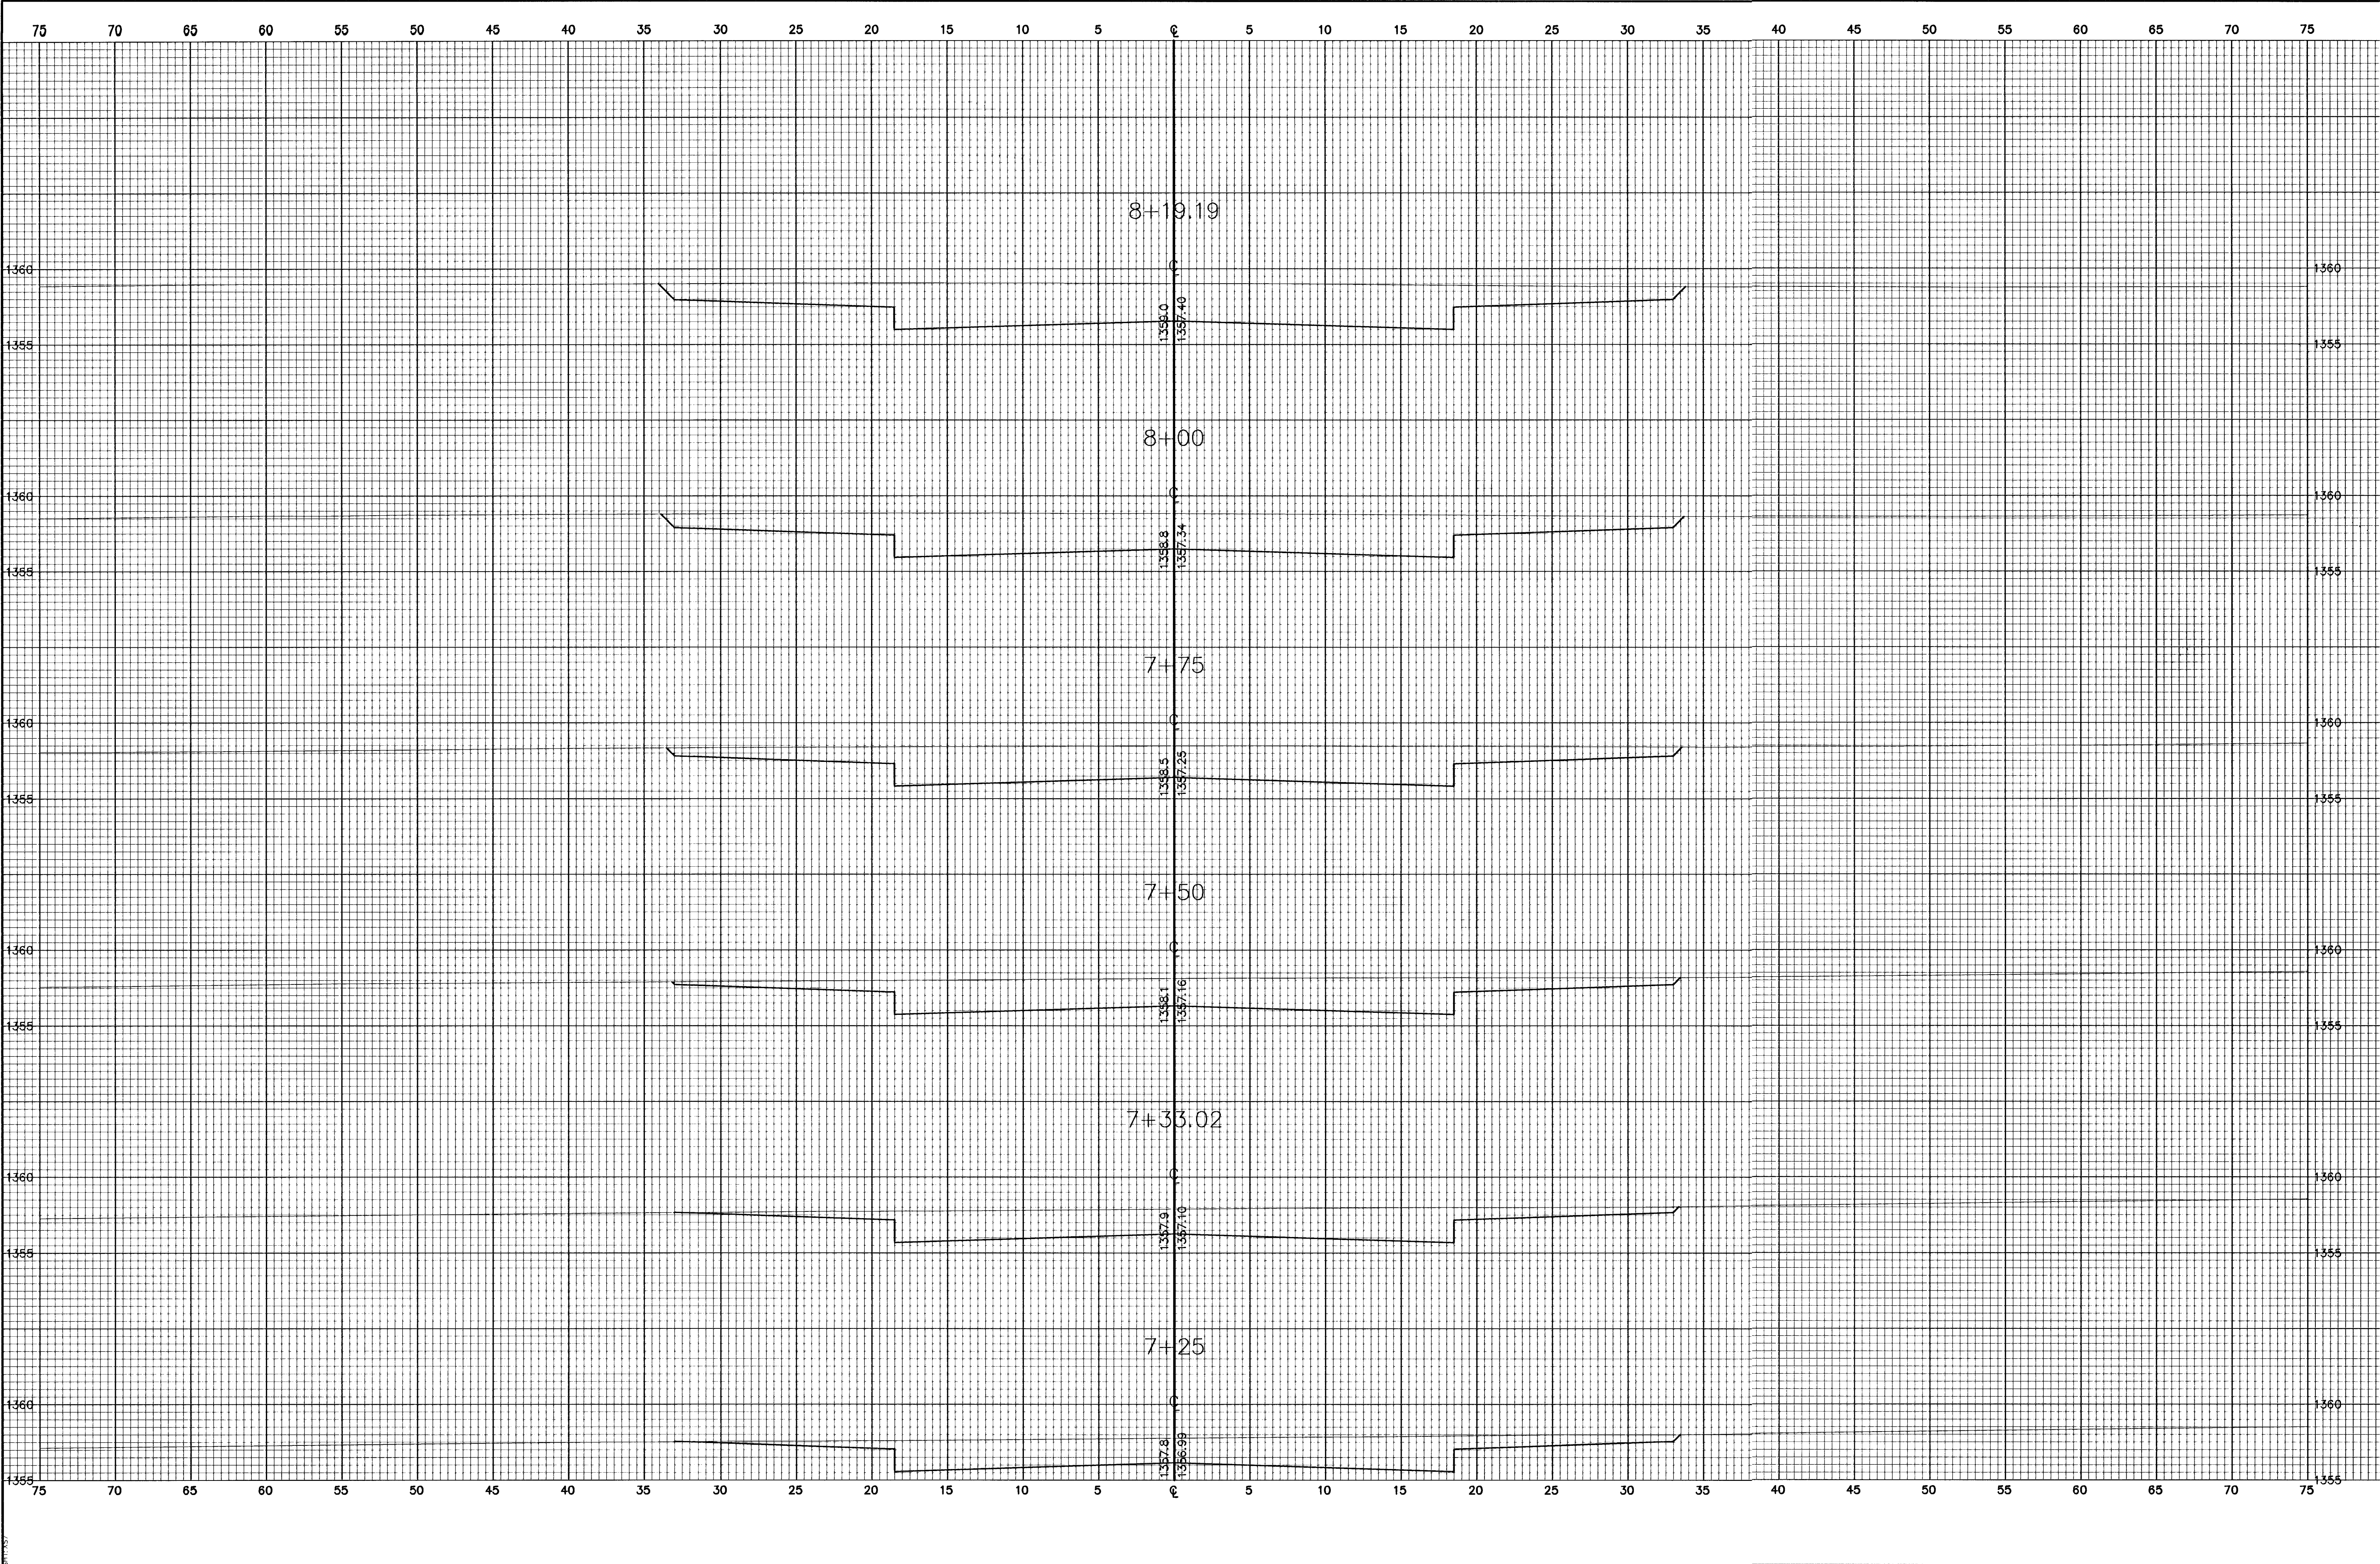

FINAL		POE & ASSOCIATES OF KANSAS, INC. CONSULTING ENGINEERS 6940 E. Central, Suite 220 ■ Wichita, KS 67208-4242 Phone 316683-4114 ■ FAX 316683-4444		FALCON FALLS ADDITION CROSS SECTIONS PEREGRINE CITY OF WICHITA, KANSAS NEIL D. CABLE, P.E. - CITY ENGINEER C.O.W. Project # 472-83687 O.C.A. # 765782	
		Designed By: J. Ubert/B. Kulla Drawn By: B. Kulla Poe Job No.: 1748A Date: May 2003	No. ☐ Date ☐ By ☐ Approved ☐ Revision ☐		