


G:\APPS\DATA\1748\sections.dwg Tue Jun 17 13:08:38 2003

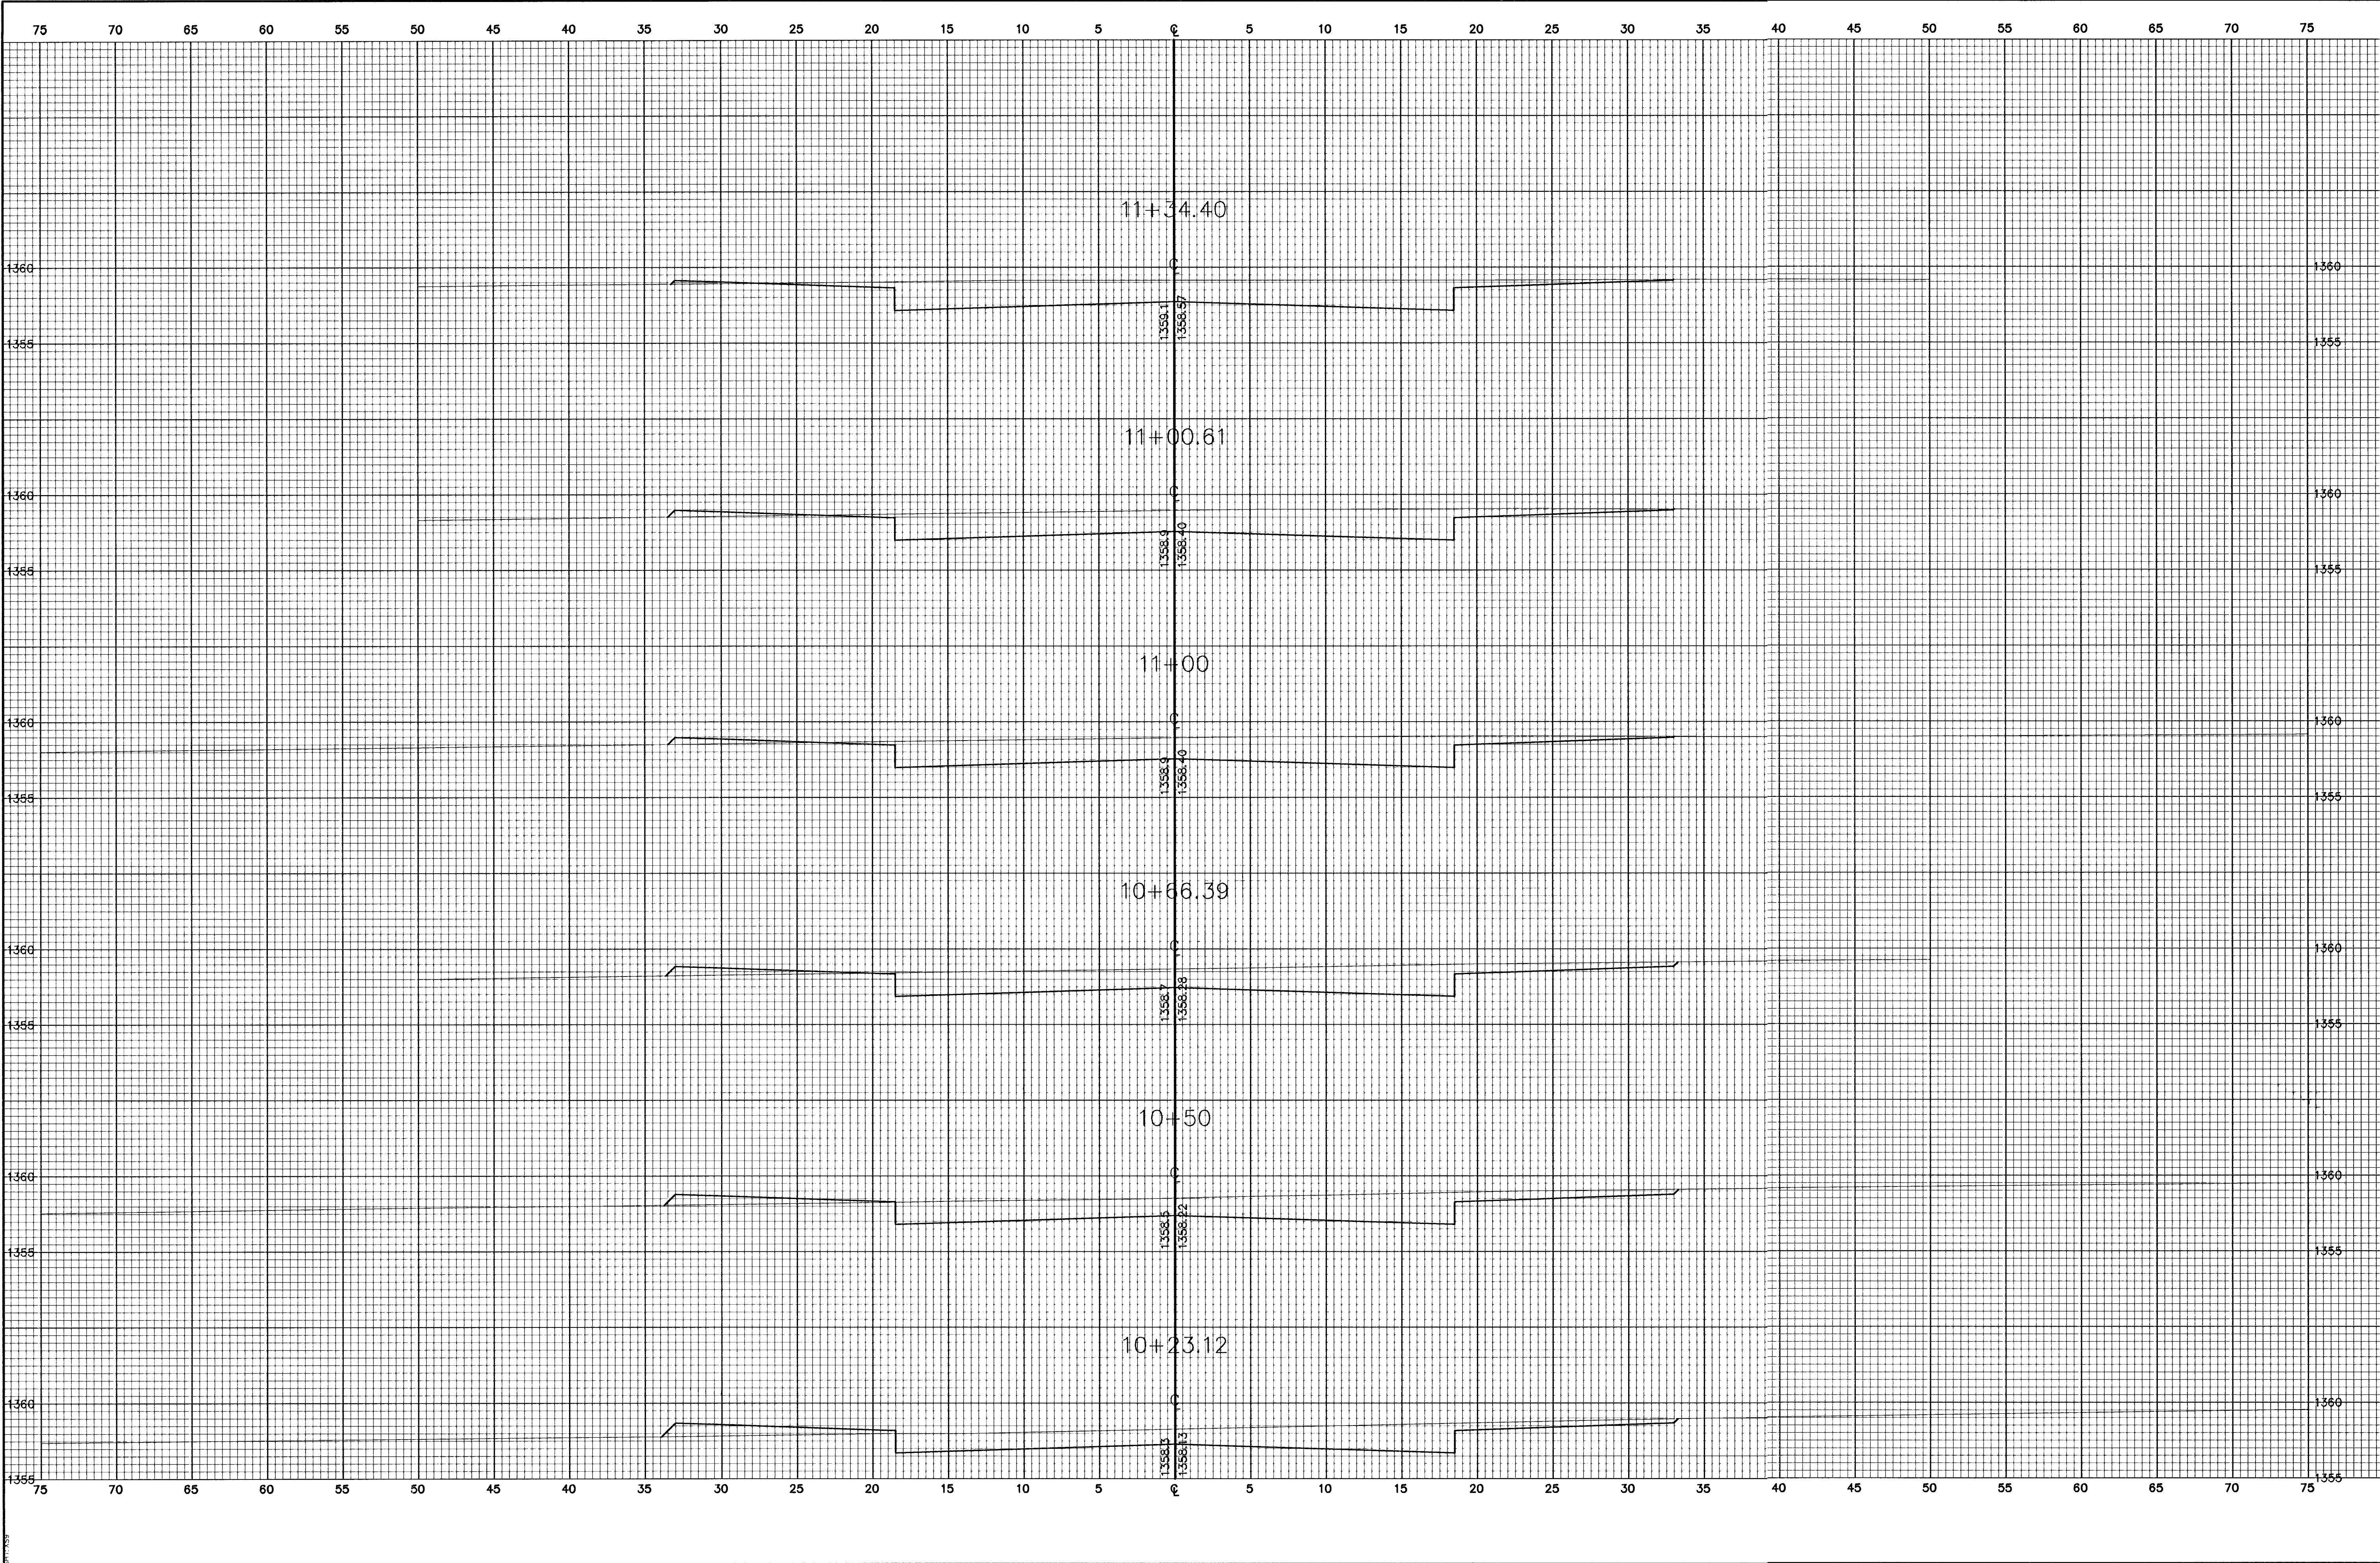

FINAL		POE & ASSOCIATES OF KANSAS, INC. CONSULTING ENGINEERS 6940 E. Central, Suite 200 ■ Wichita, KS 67208-4242 Phone 316685-4114 ■ FAX 316685-4444	
		Designed By: J. Ubert/B. Kulla Drawn By: B. Kulla Poe Job No.: 1748A Date: May 2003	Sheet 38 of 88

FALCON FALLS ADDITION CROSS SECTIONS PEREGRINE CITY OF WICHITA, KANSAS NEIL D. CABLE, P.E. - CITY ENGINEER C.O.W. Project # 472-83687 O.C.A. # 765782	
No.	Date
By	Approved
Revision	