


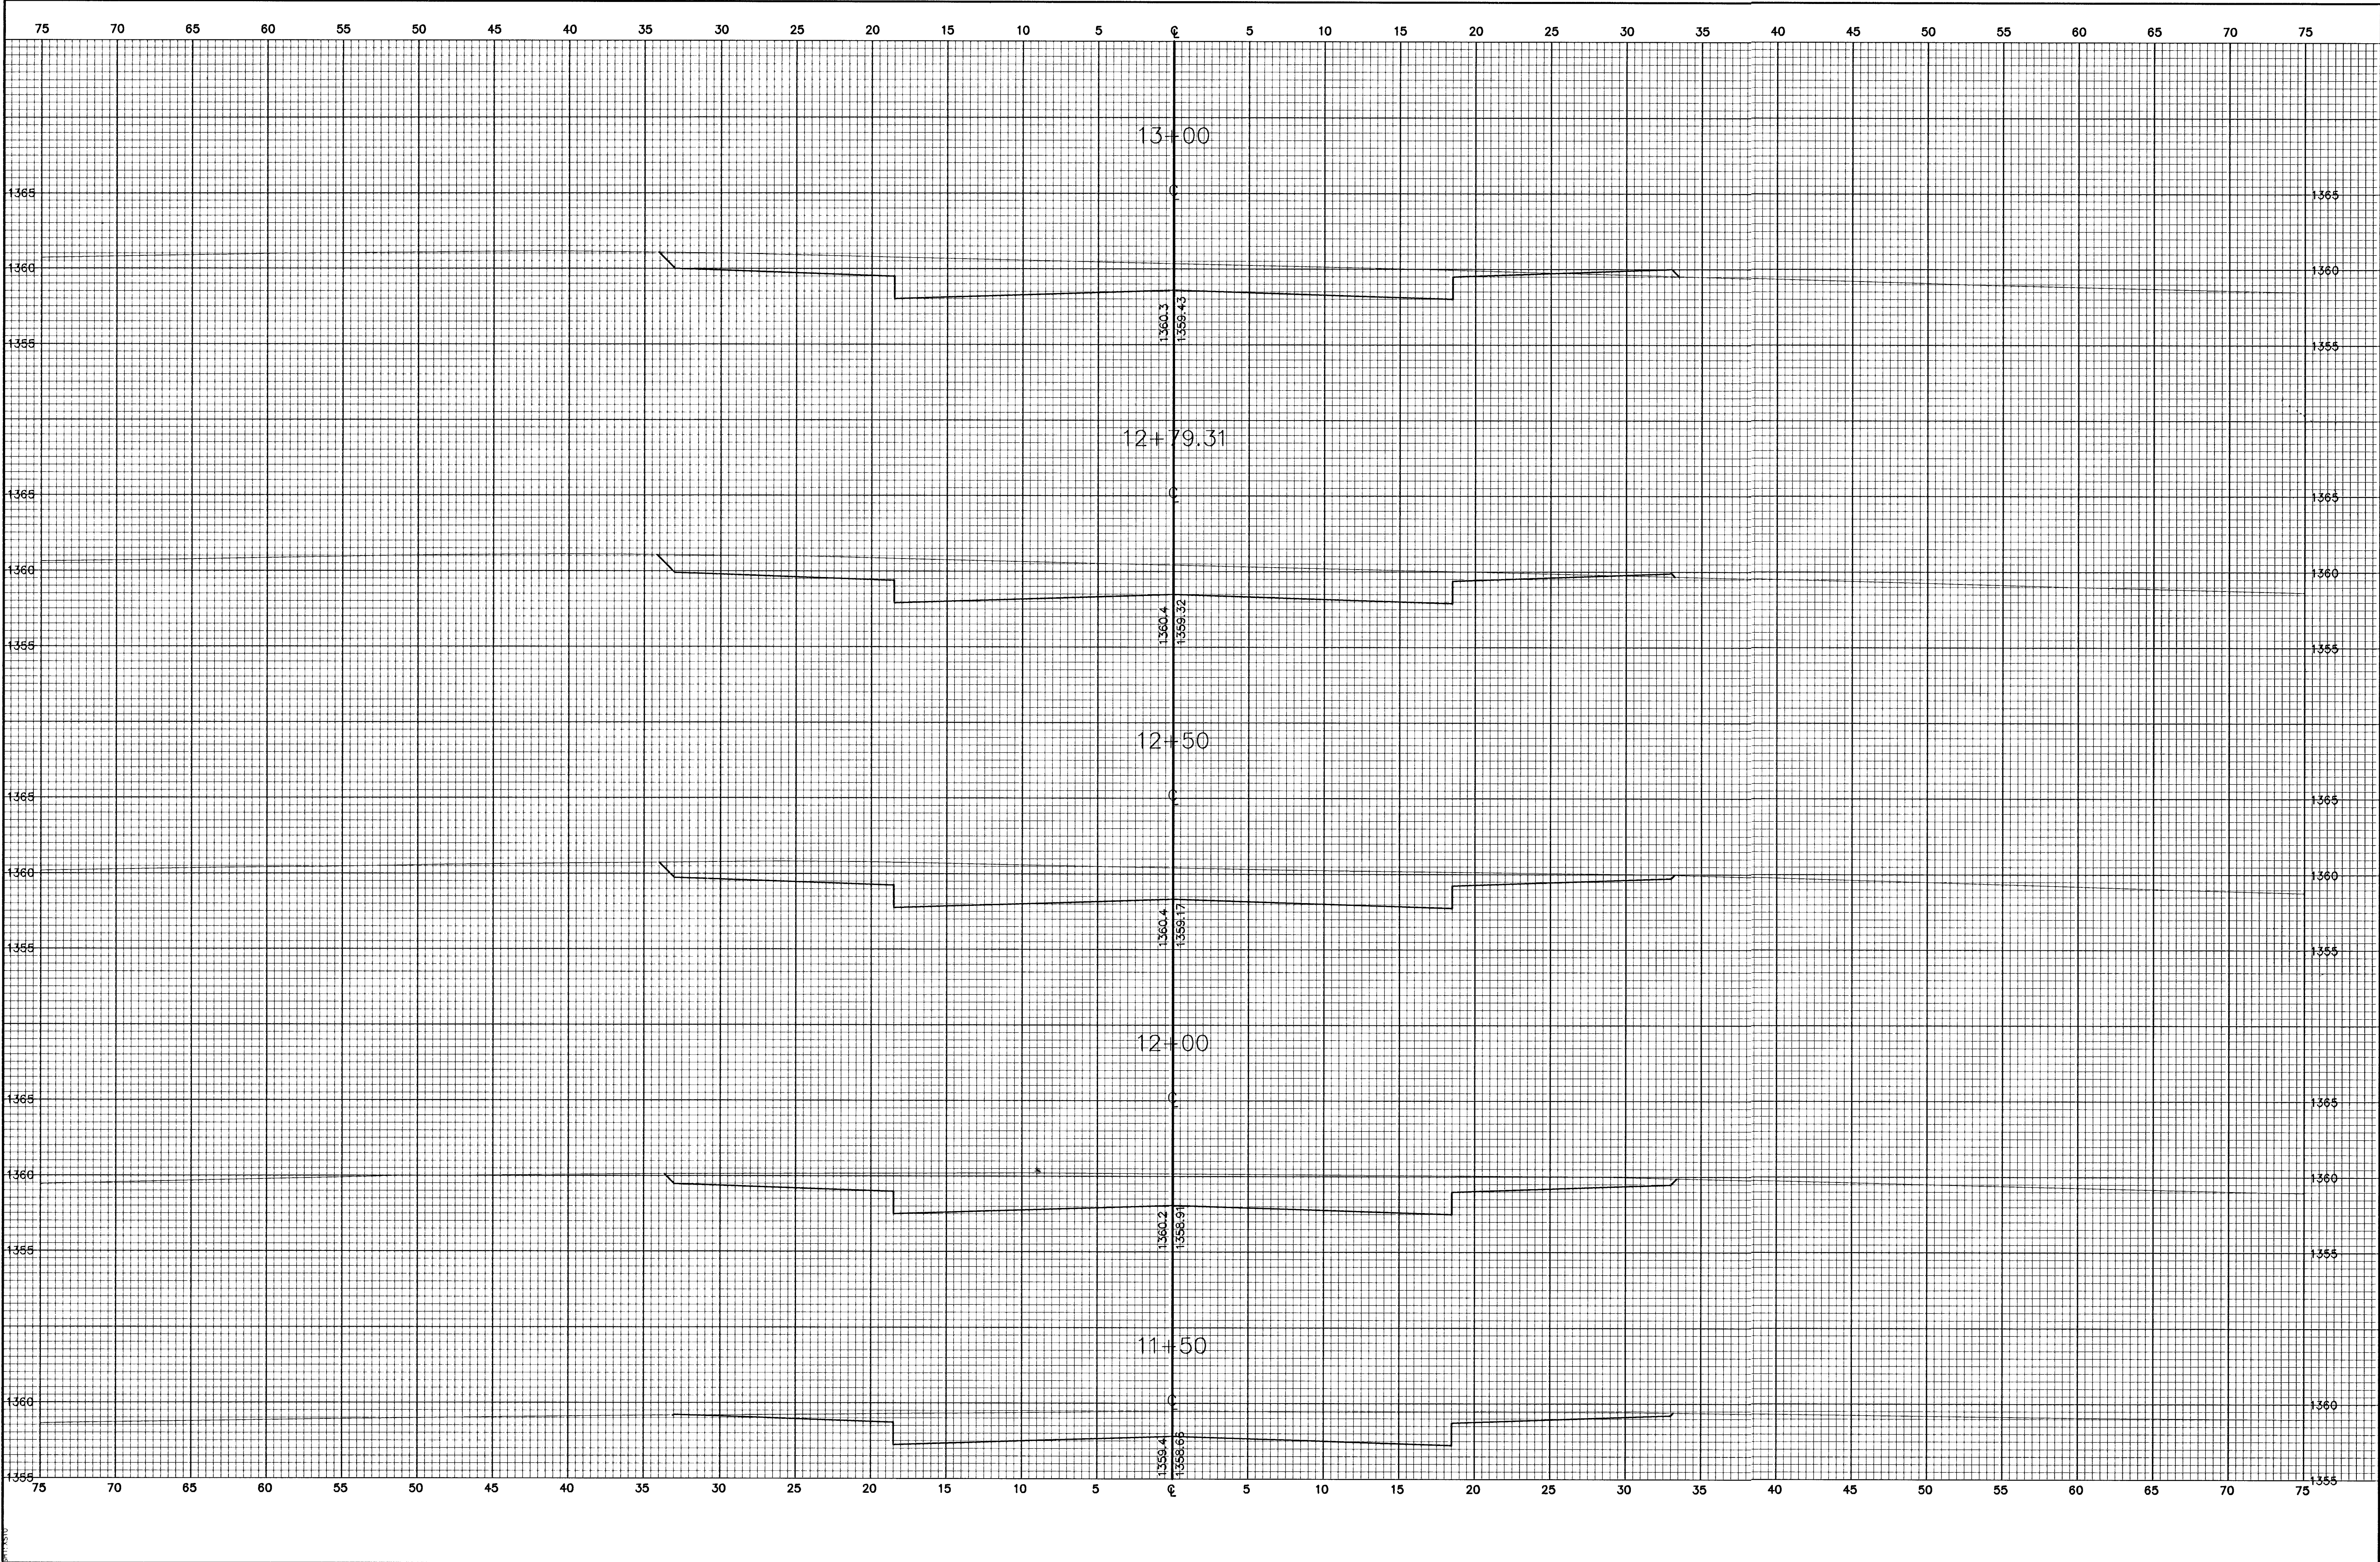

FINAL	Designed By: J. Ubert/B. Kulla		FALCON FALLS ADDITION	
	Drawn By: B. Kulla		CROSS SECTIONS	
	Poe Job No.: 1748A		PERGRINE	
	Date: May 2003		CITY OF WICHITA, KANSAS	
		NEIL D. CABLE, P.E. - CITY ENGINEER		
		C.O.W. Project # 472-83687 O.C.A. # 765782		

POE & ASSOCIATES OF KANSAS, INC.
CONSULTING ENGINEERS
5940 E. Central Suite 200 • Wichita, KS 67208-4242
Phone 316/685-4114 • FAX 316/685-4444

