


G:\PSP500A\PA\748\sections.dwg Tue Jun 17 13:02:57 2003

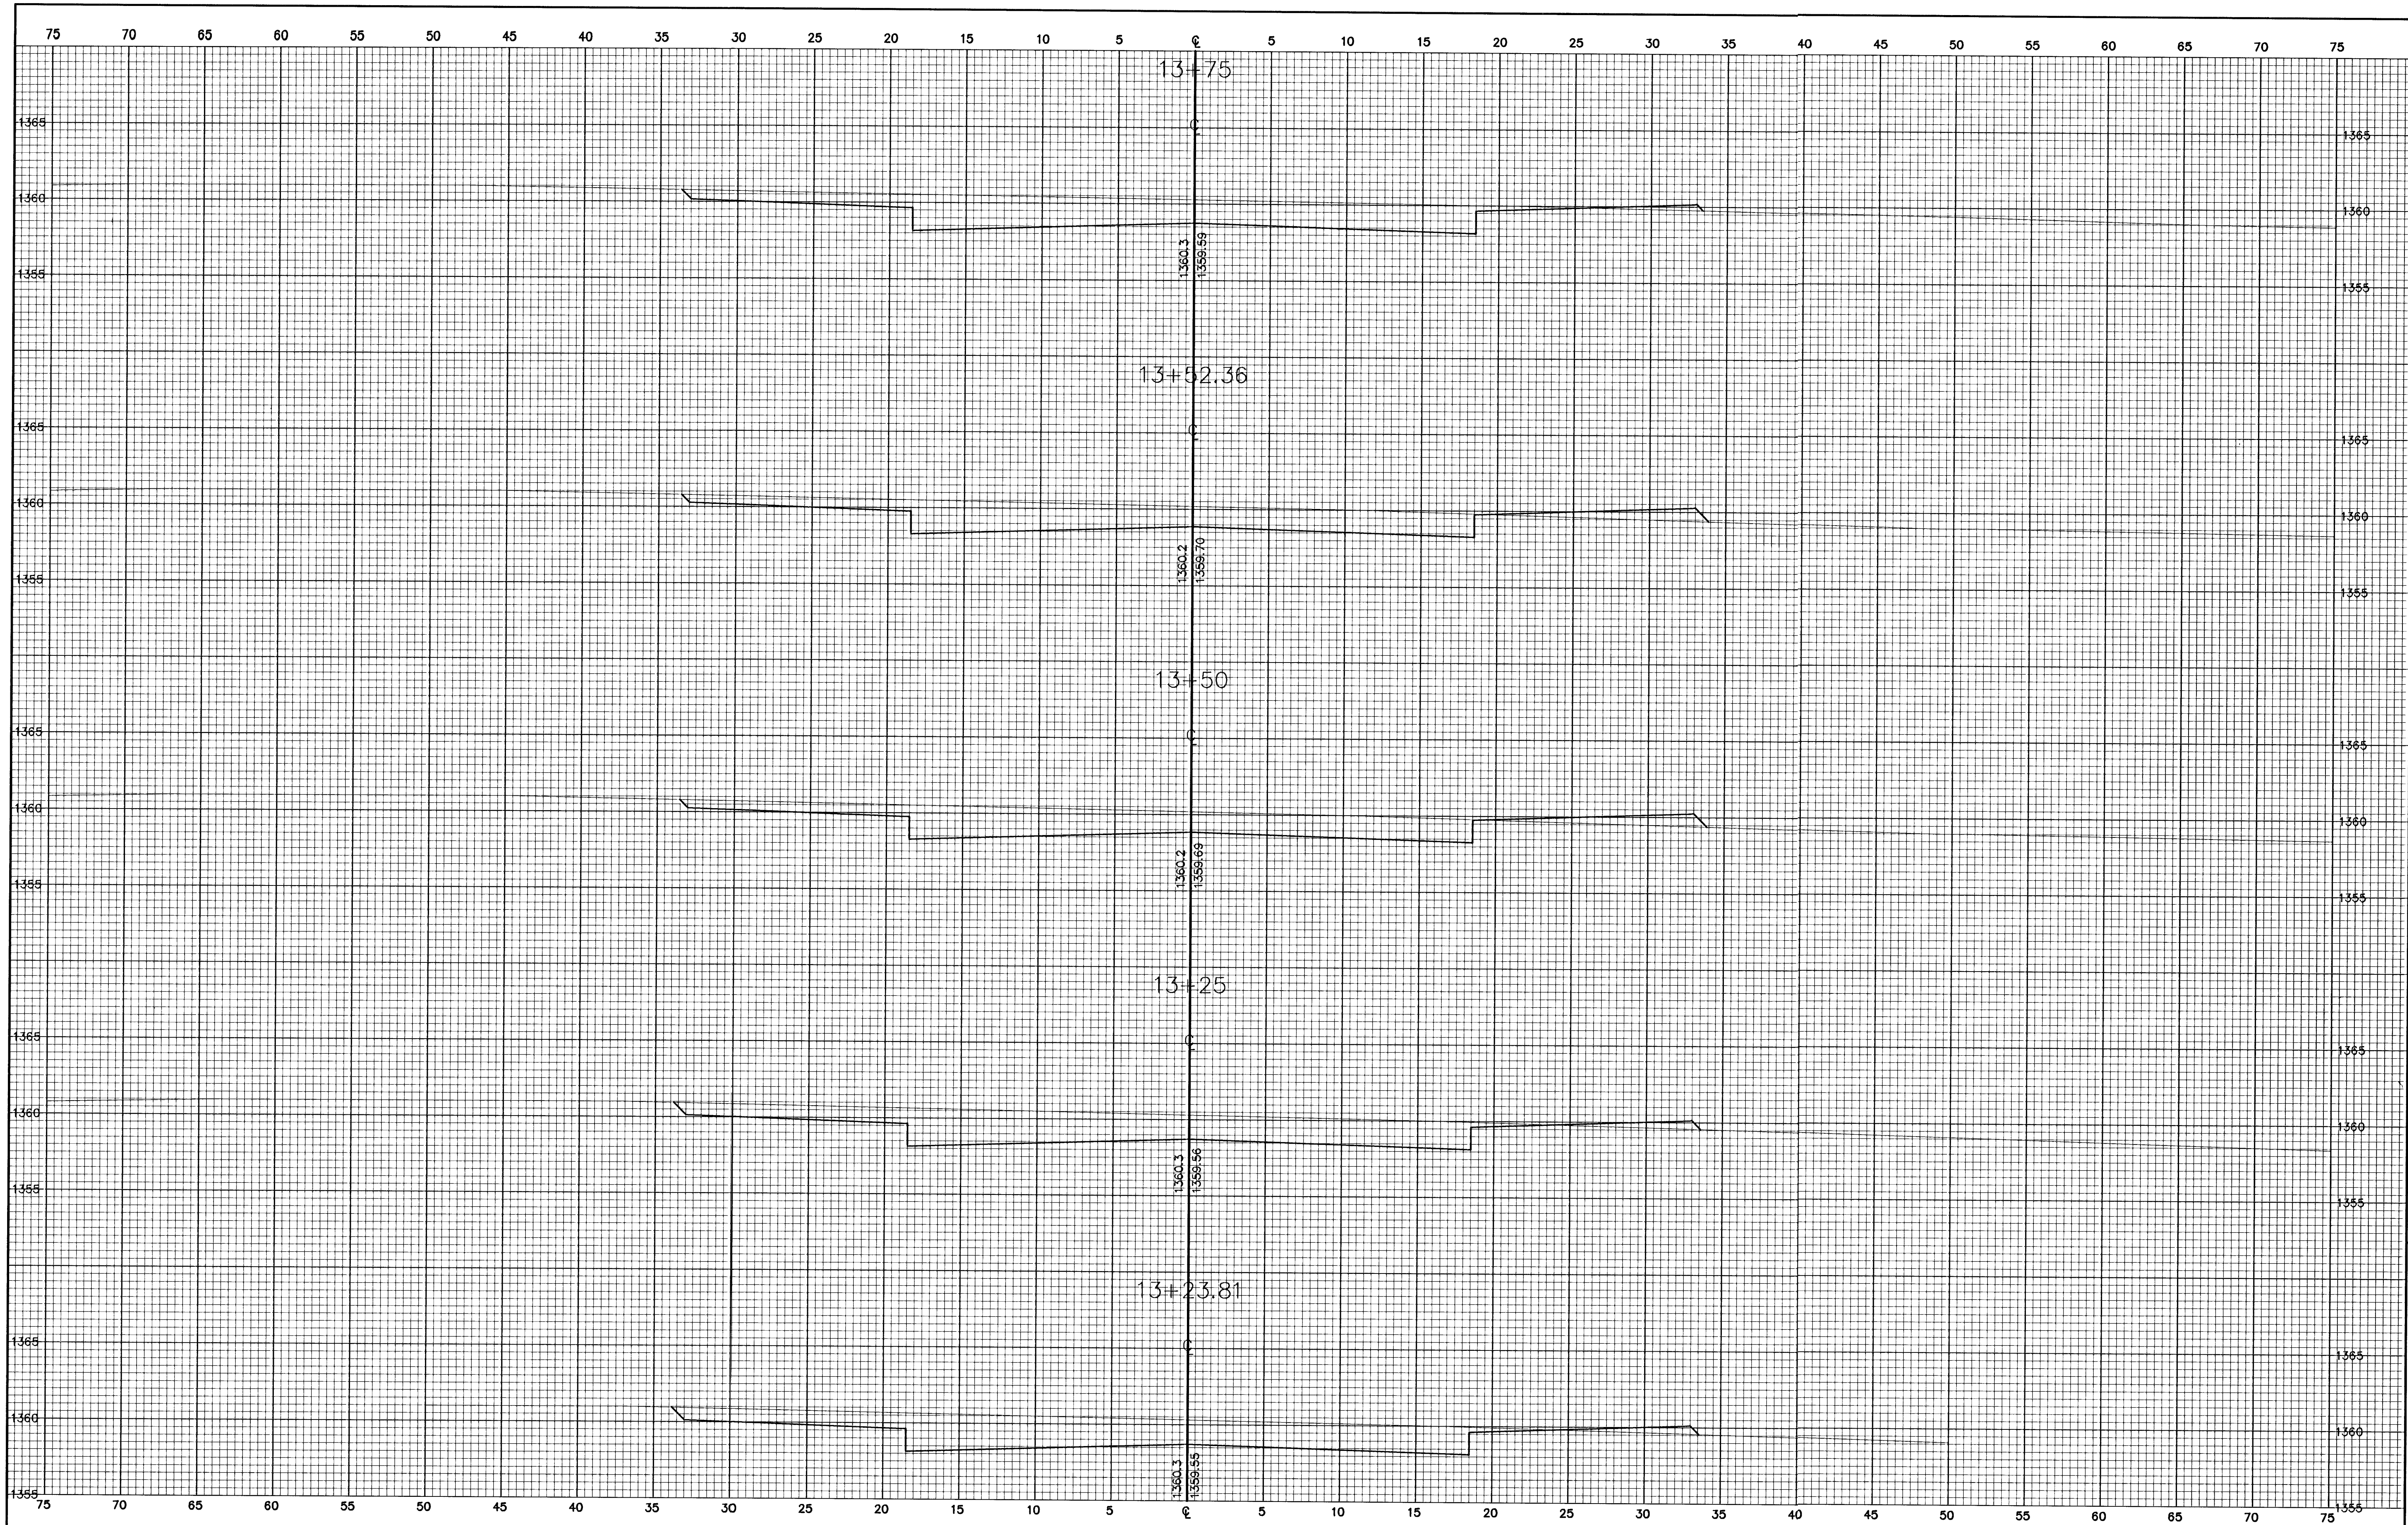

FINAL

Designed By: J. Ubert/B. Kullg

Drawn By: B. Kullg

Poe Job No.: 1748A

Date: May 2003

POE & ASSOCIATES OF KANSAS, INC.
CONSULTING ENGINEERS
5540 E. Central, Suite 200 ■ Wichita, KS 67208-4242
Phone 316/685-4114 ■ FAX 316/685-4444



CITY OF WICHITA, KANSAS
NEIL D. CABLE, P.E. - CITY ENGINEER
C.O.W. Project # 472-83687 O.C.A. # 765782

FALCON FALLS ADDITION
CROSS SECTIONS

PEREGRINE

No. Date By Approved Revision

1 1 1 1

11