
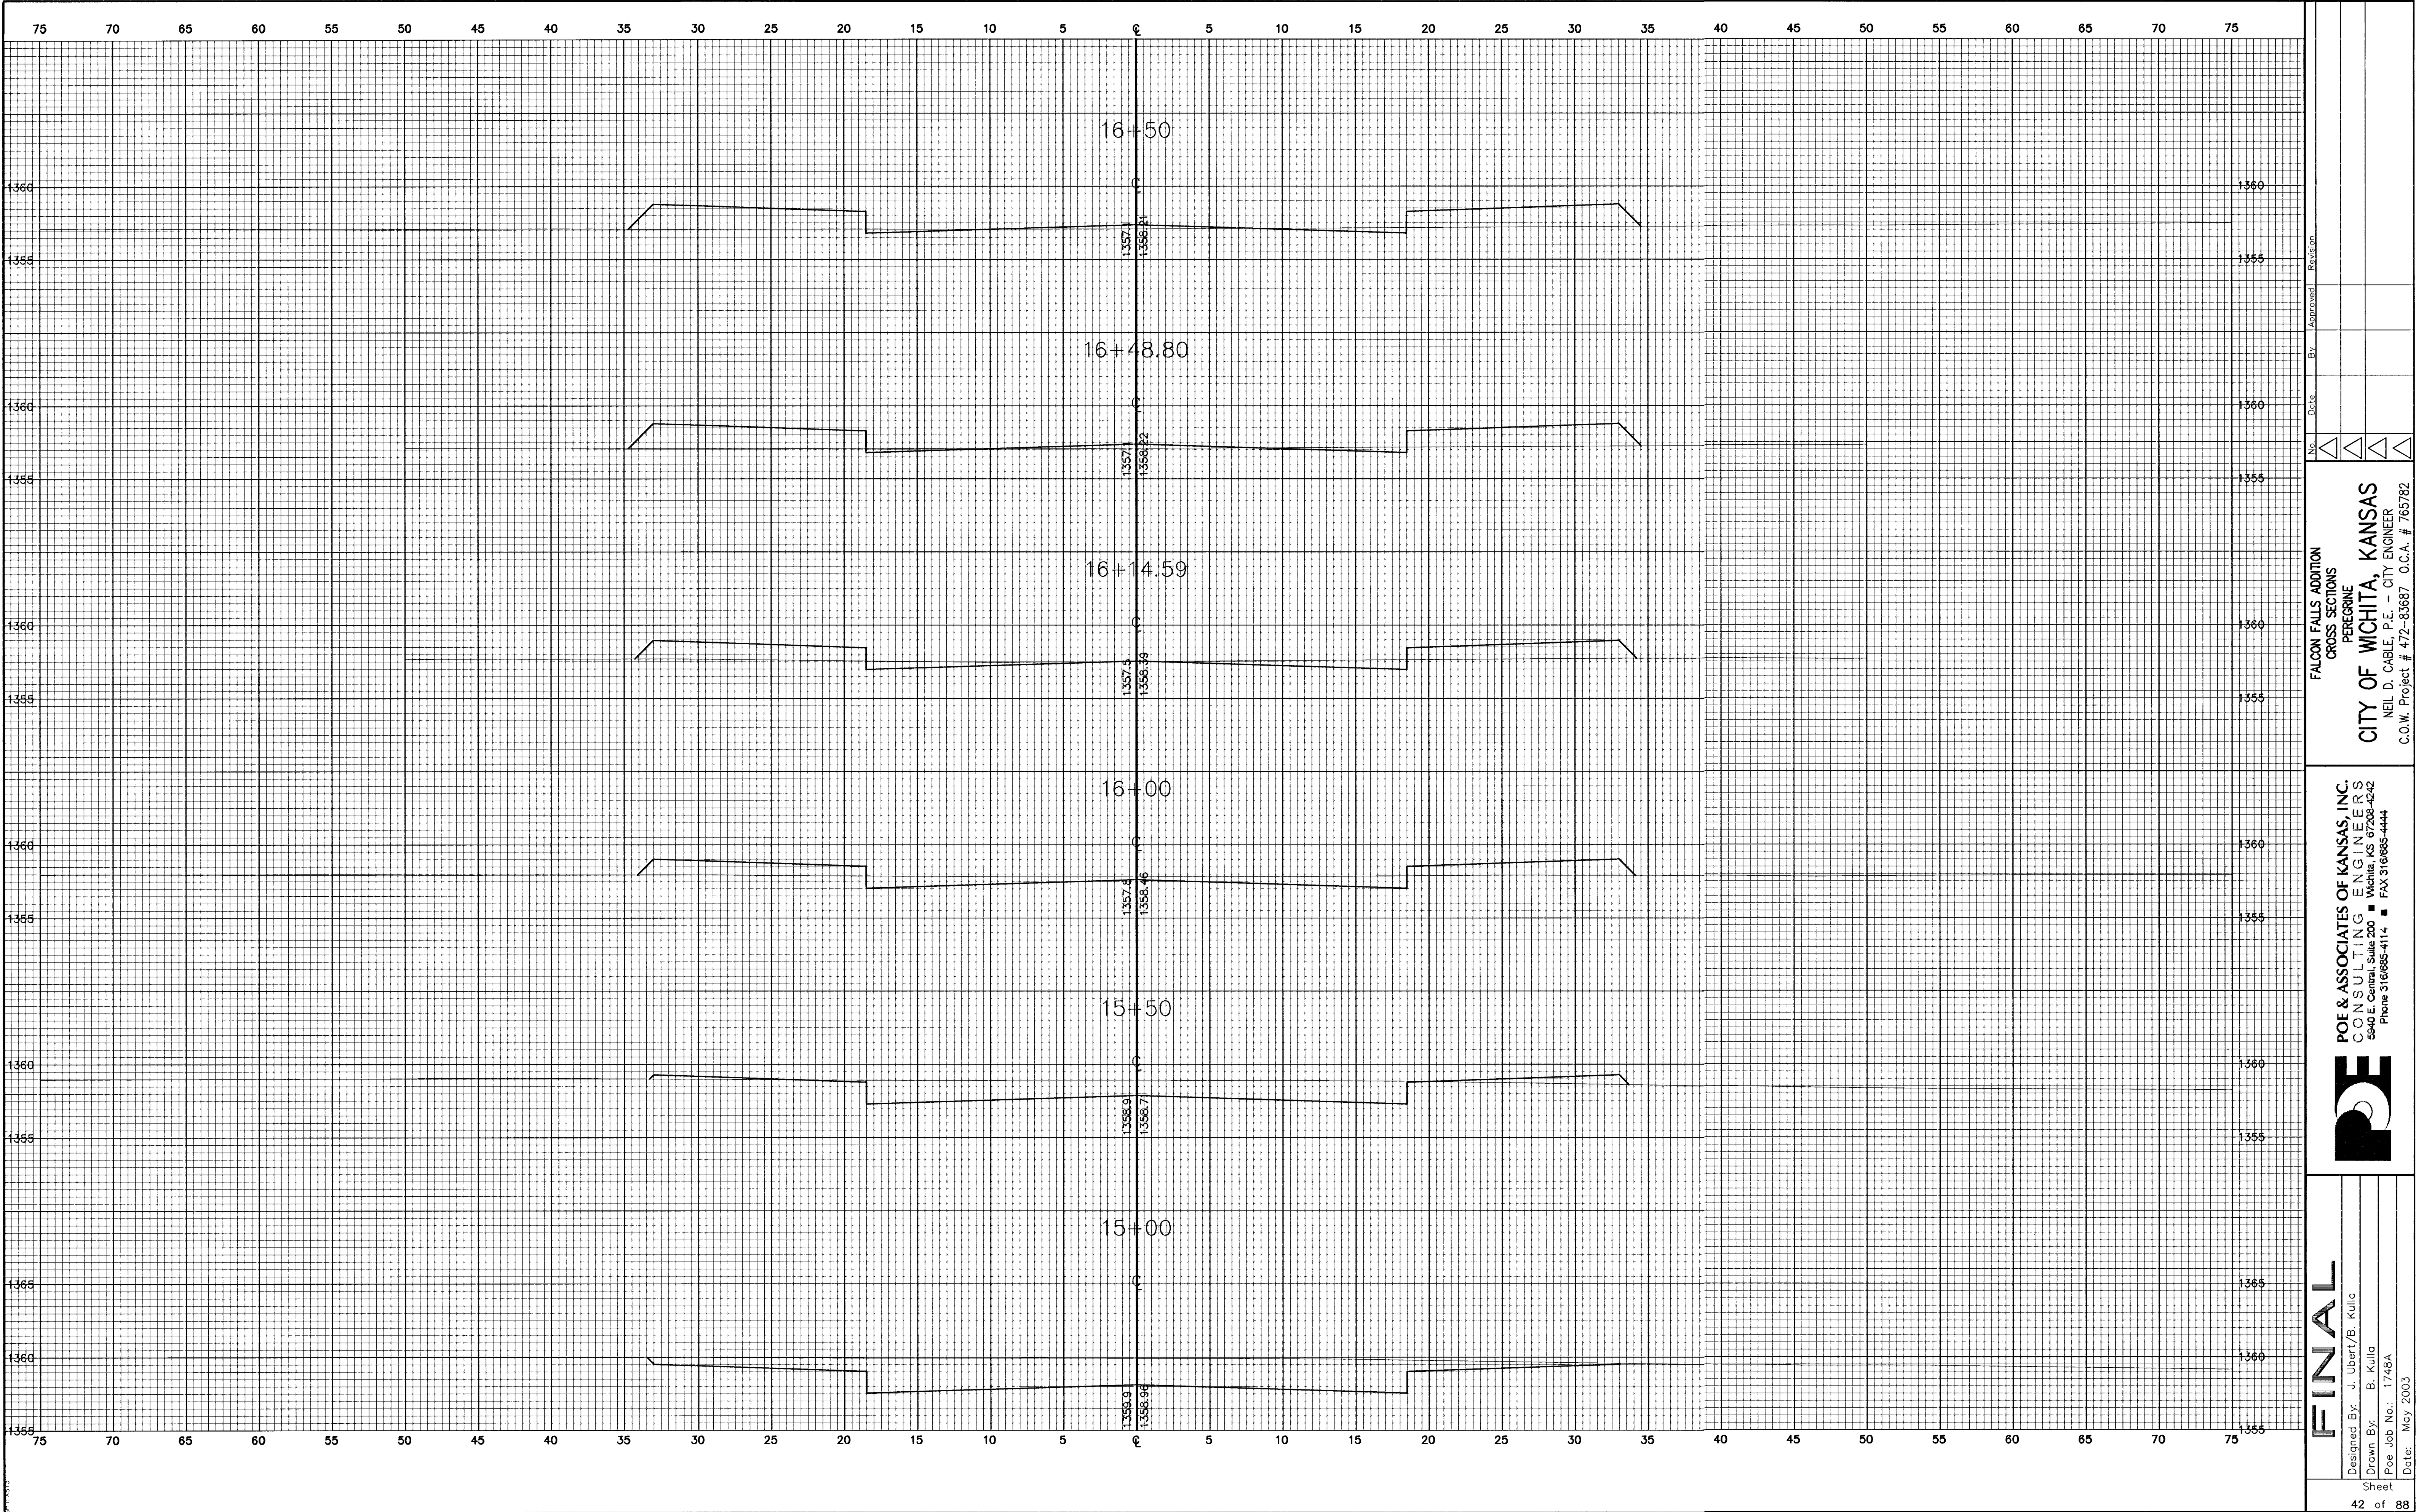


6: APPS\DC\A\748\sections.dwg Tue Jun 17 13:03:18 2003

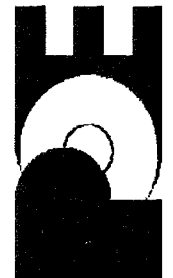

No.		△	△	△
Date				
By				
Approved				
Revision				
FALCON FALLS ADDITION CROSS SECTIONS PERGRINE CITY OF WICHITA, KANSAS NEIL D. CABLE, P.E. - CITY ENGINEER C.O.W. Project # 472-83687 O.C.A. # 765782				
POE & ASSOCIATES OF KANSAS, INC. CONSULTING ENGINEERS 5940 E. Central Suite 200 ■ Wichita, KS 67208-4442 Phone 316685-4114 ■ FAX 316685-4444				
				
Designed By: J. Ubert/B. Kulla				
Drawn By: B. Kulla				
Poe Job No.: 1745A				
Date: May 2003				
Sheet				
42 of 88				