


G:\APPS\DCAP\748\sections.dwg Tue Jun 17 13:03:38 2003

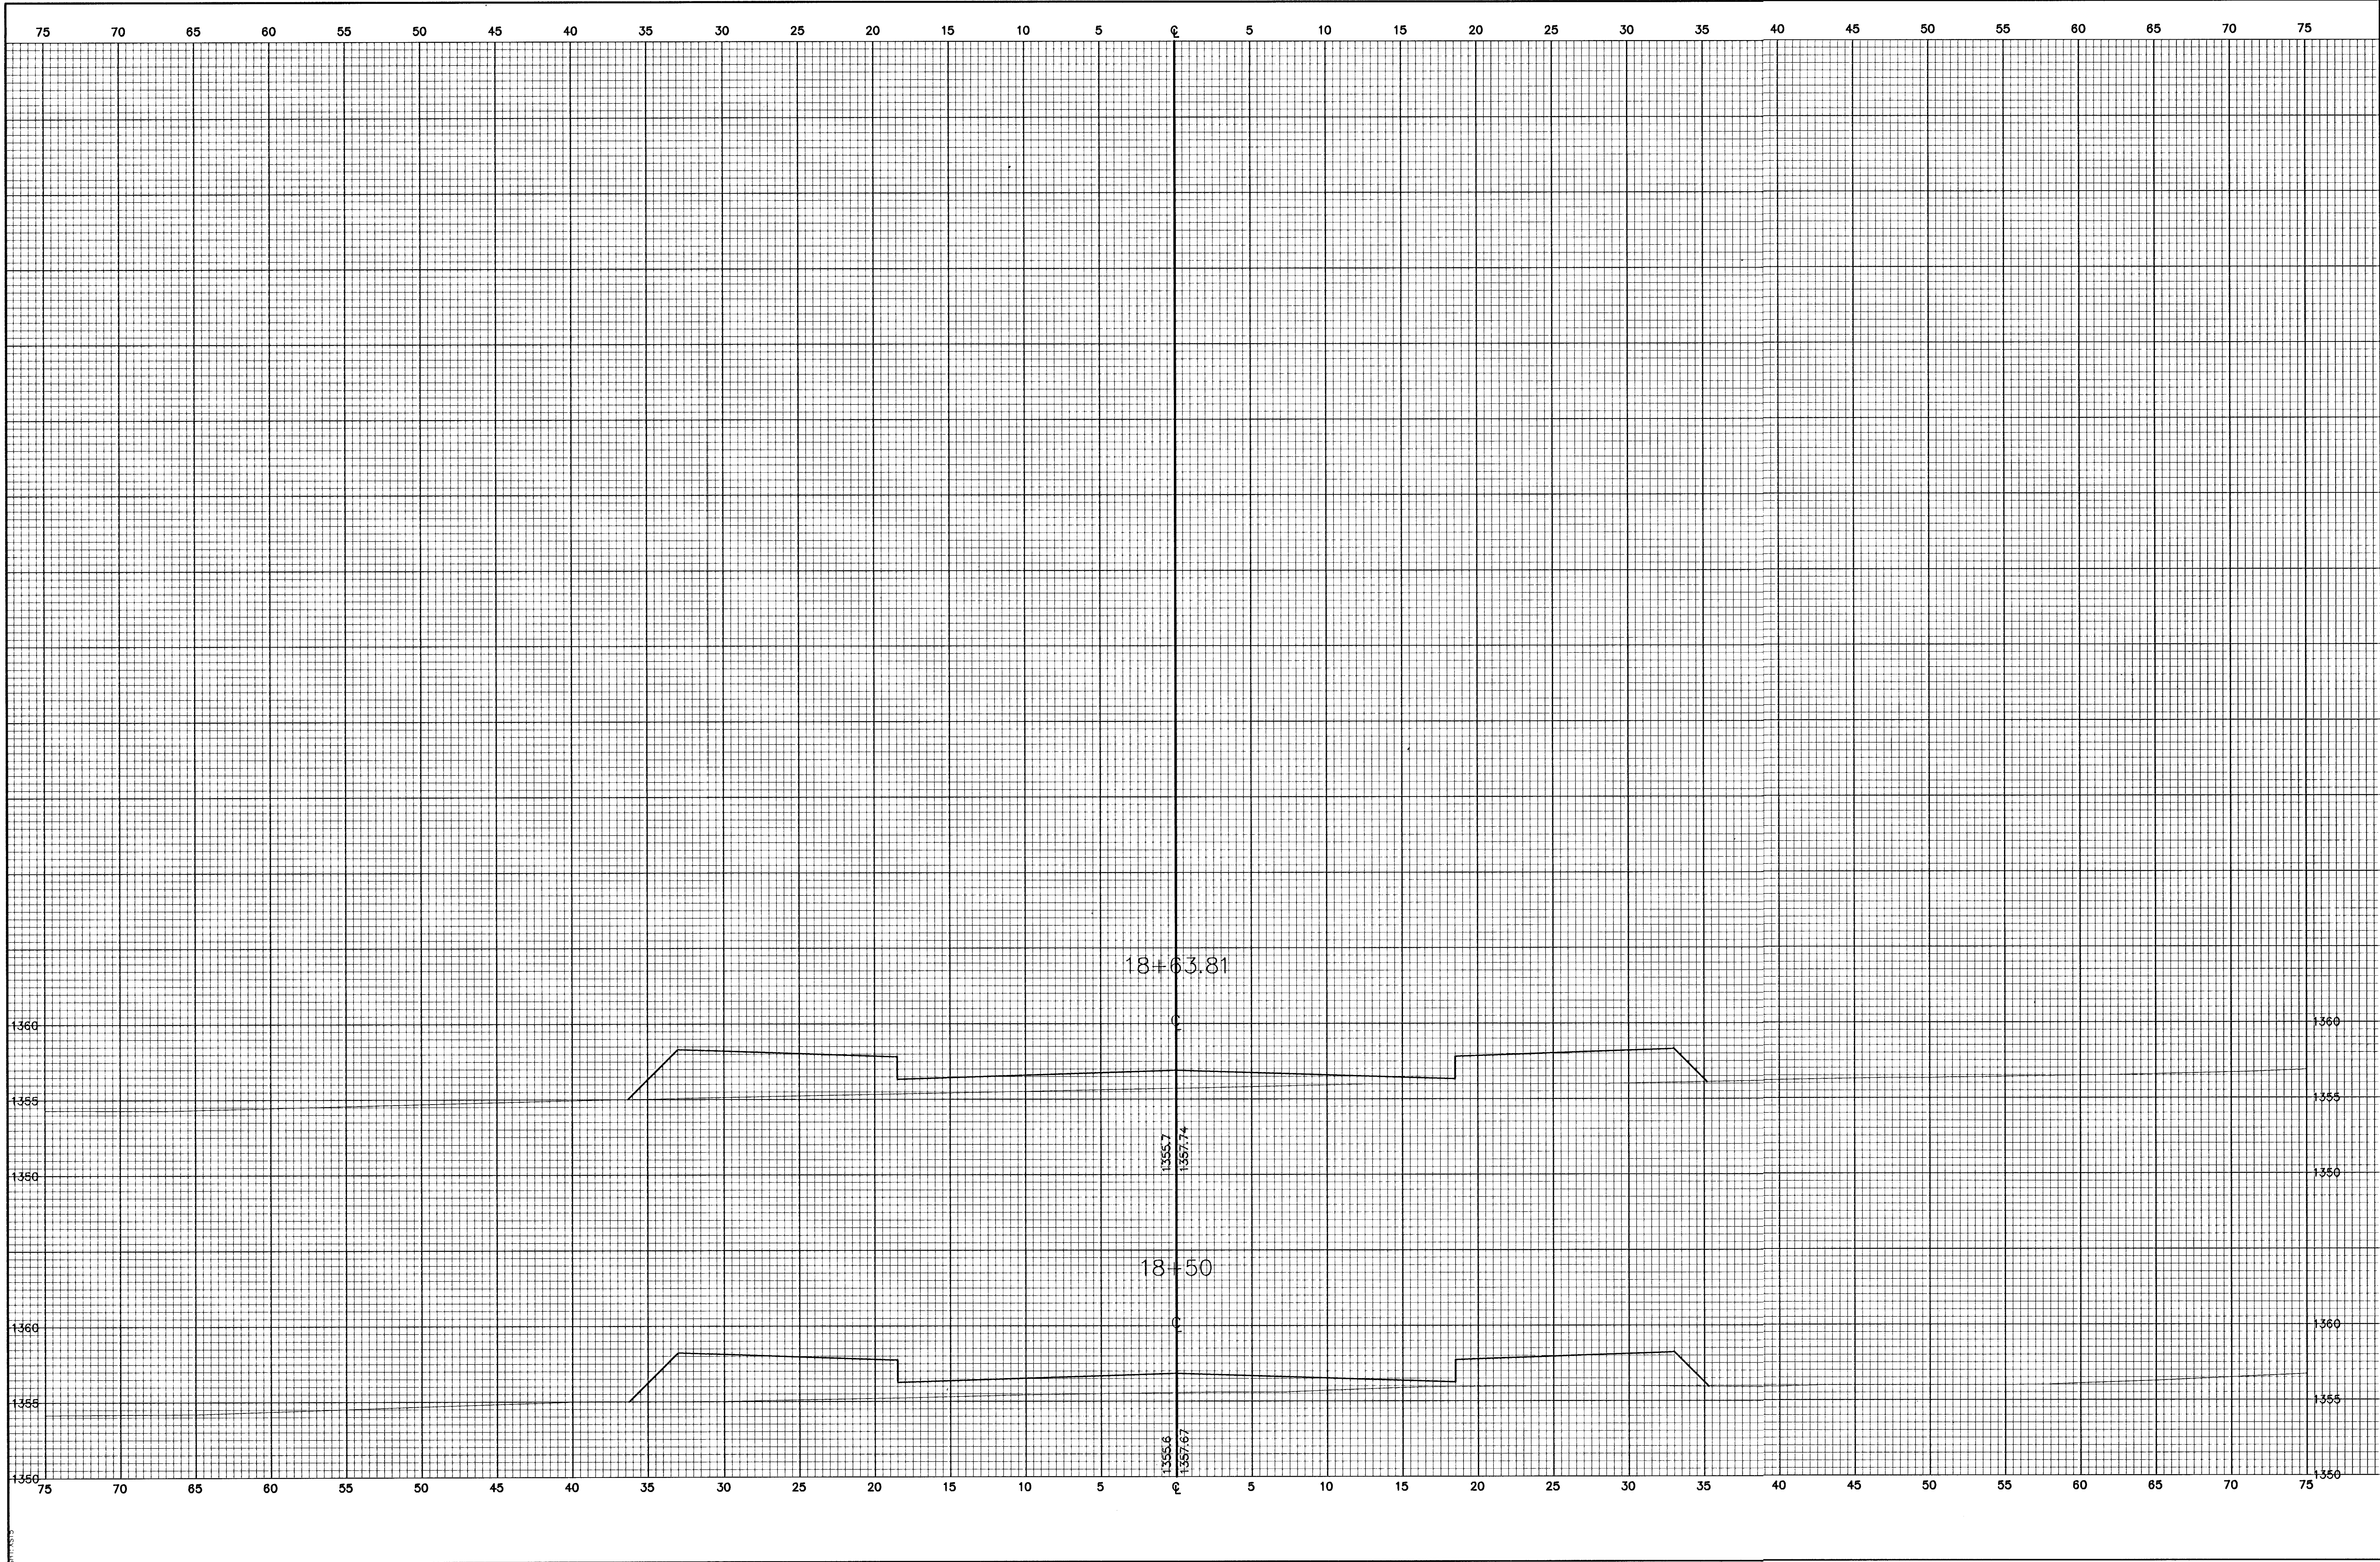

| No. | Date | By | Approved | Revision |
|-----|------|----|----------|----------|
| 1   |      |    |          |          |
| 2   |      |    |          |          |
| 3   |      |    |          |          |
| 4   |      |    |          |          |

**POE & ASSOCIATES OF KANSAS, INC.**  
CONSULTING ENGINEERS  
5940 E. Central, Suite 200 ■ Wichita, KS 67208-4242  
Phone 316/688-4114 ■ FAX 316/688-4444

**PE**

**FINAL**

Designed By: J. Ubert/B. Kullg  
Drawn By: B. Kullg  
Poe Job No.: 1748A  
Date: May 2003

**CITY OF WICHITA, KANSAS**  
NEIL D. CABLE, P.E. - CITY ENGINEER  
C.O.W. Project # 472-83687 O.C.A. # 765782