
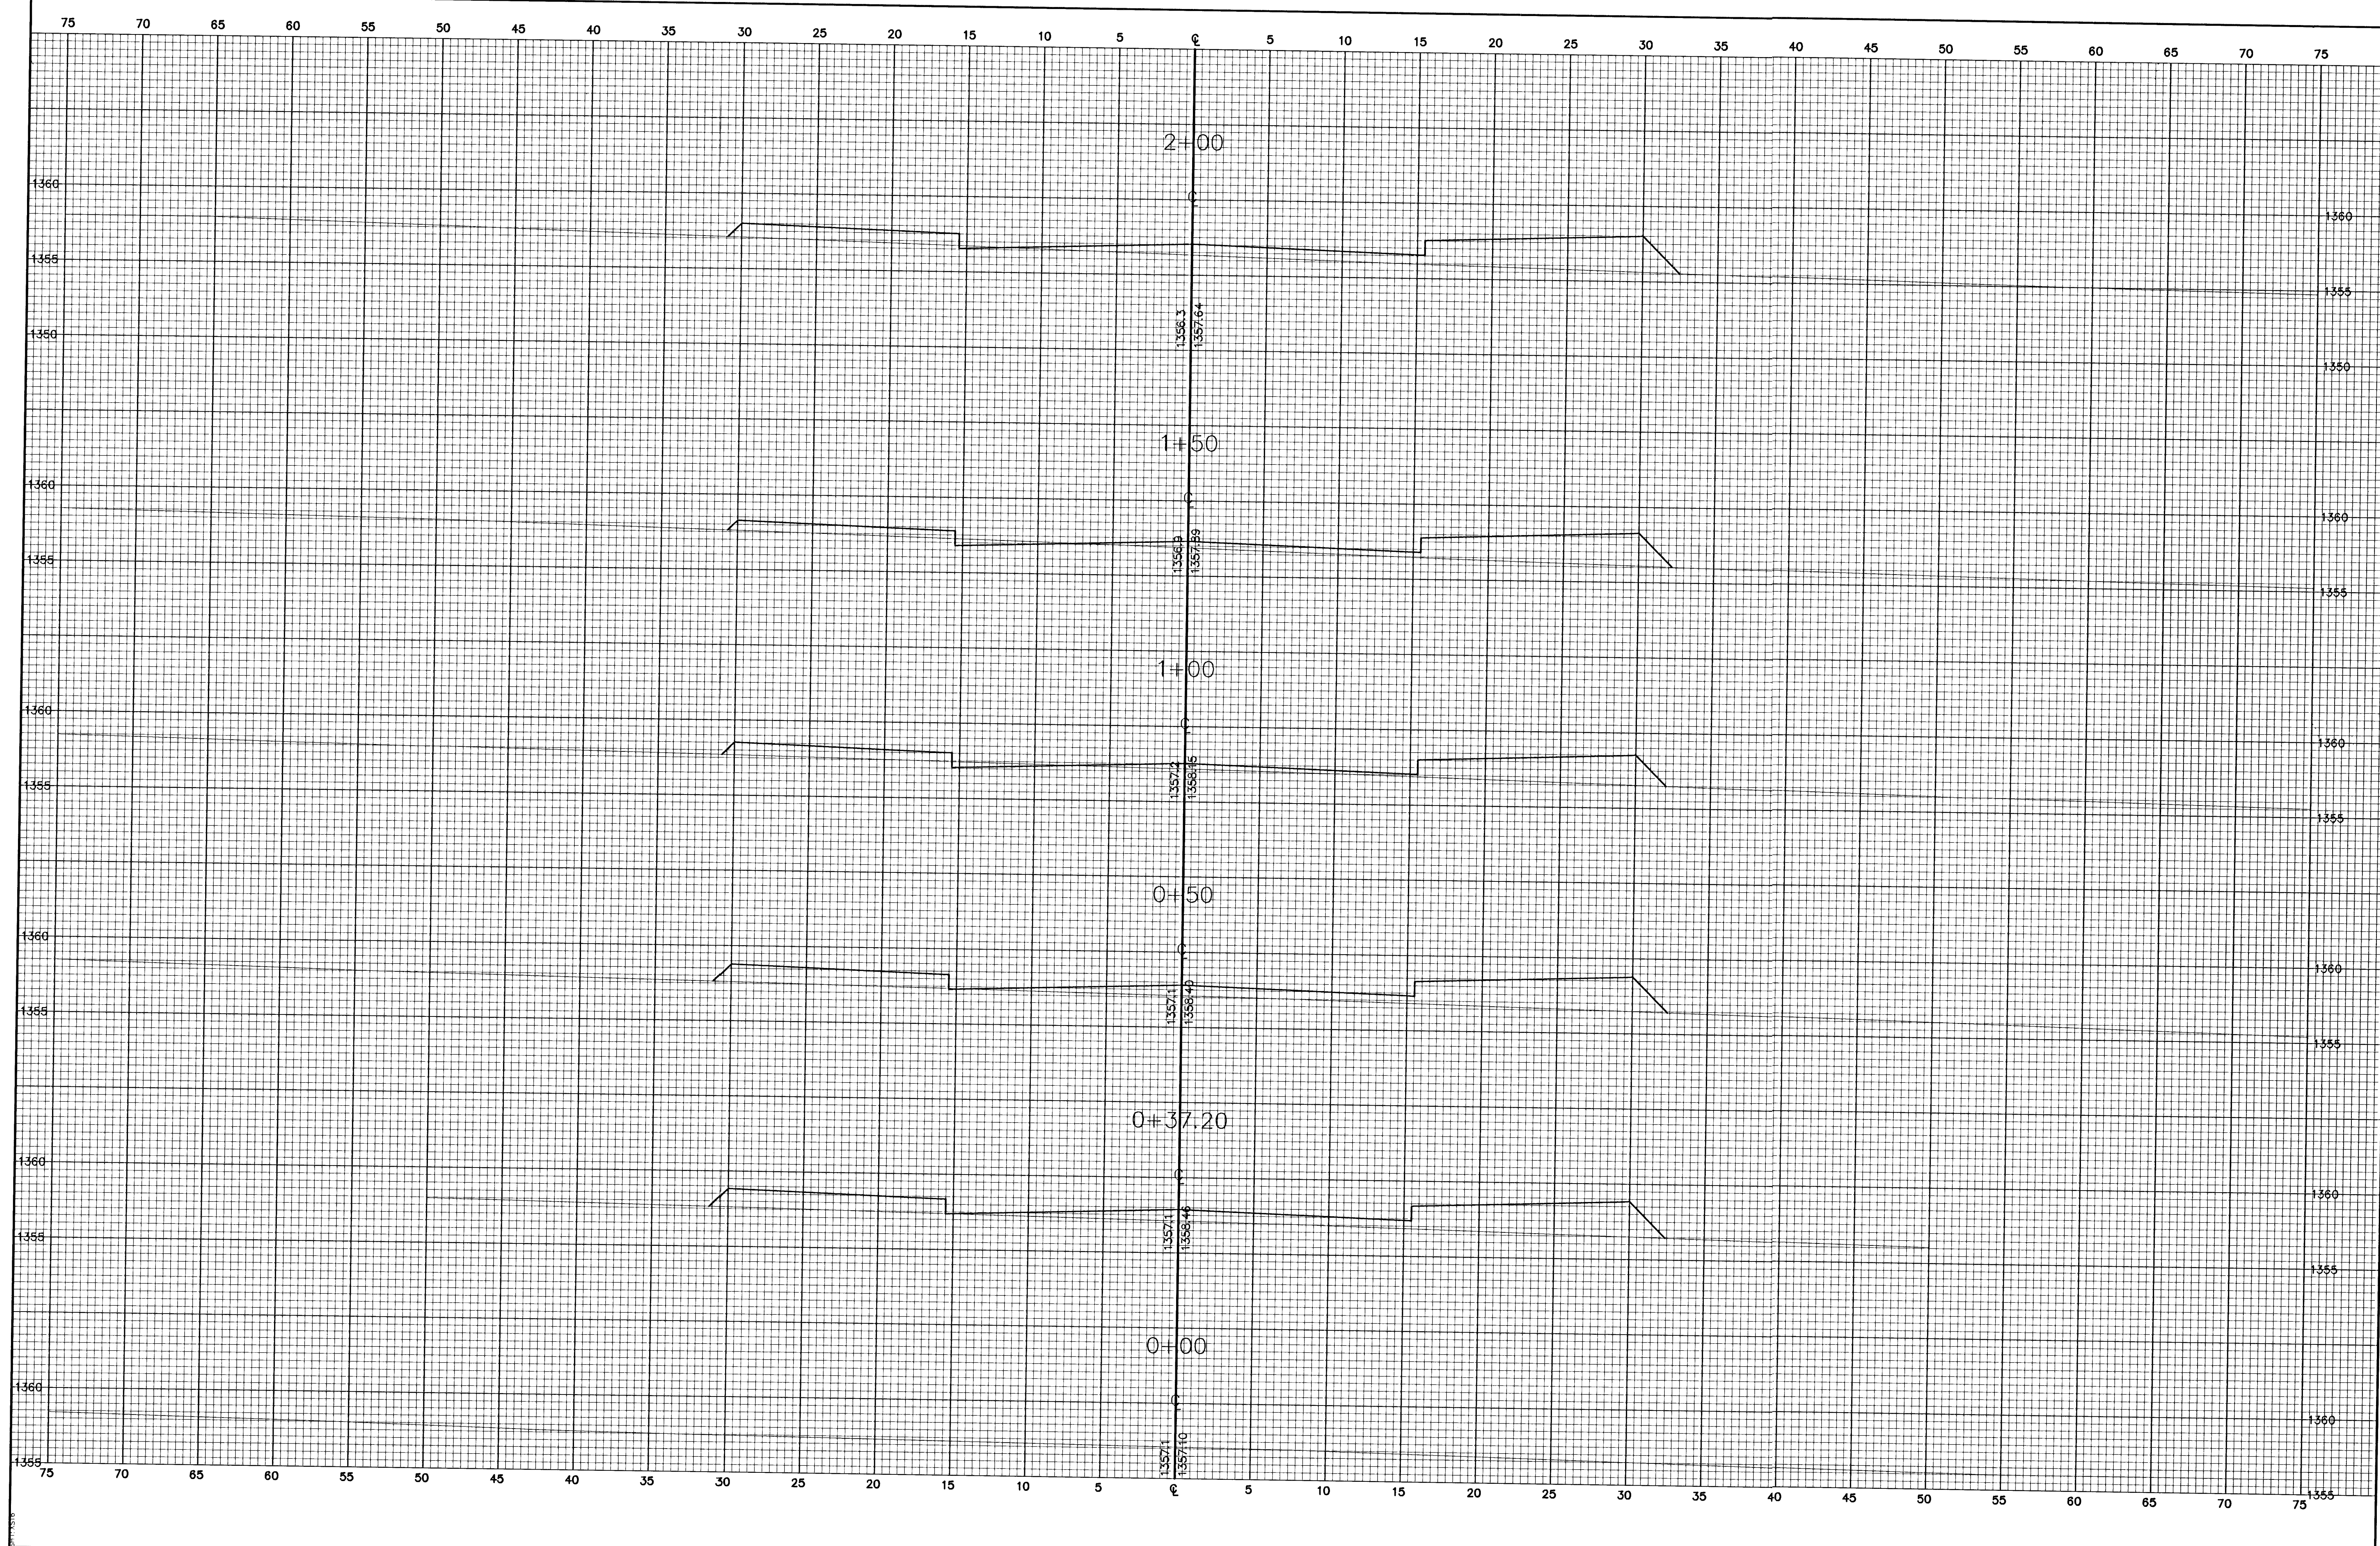


G:\APPS\OCAP\748\sections.dwg Tue Jun 17 13:03:48 2003

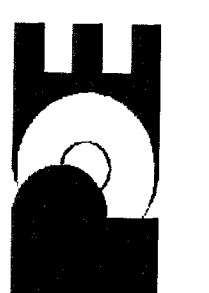

FINAL	Designed By: J. Ubert/B. Kulla	POE & ASSOCIATES OF KANSAS, INC. CONSULTING ENGINEERS 3940 E. Central, Suite 200 ■ Wichita, KS 67208-4242 Phone 316685-4114 ■ FAX 316685-4444		CITY OF WICHITA, KANSAS NEIL D. CABLE, P.E. - CITY ENGINEER C.O.W. Project # 472-83687 O.C.A. # 765782	No. ☐ ☐ ☐ ☐	Date ☐ ☐ ☐ ☐	By ☐ ☐ ☐ ☐	Revision ☐ ☐ ☐ ☐
Sheet		45 of 88						