


6: \\APPS\DC\AP\748\sections.dwg Tue Jun 17 13:03:56 2003

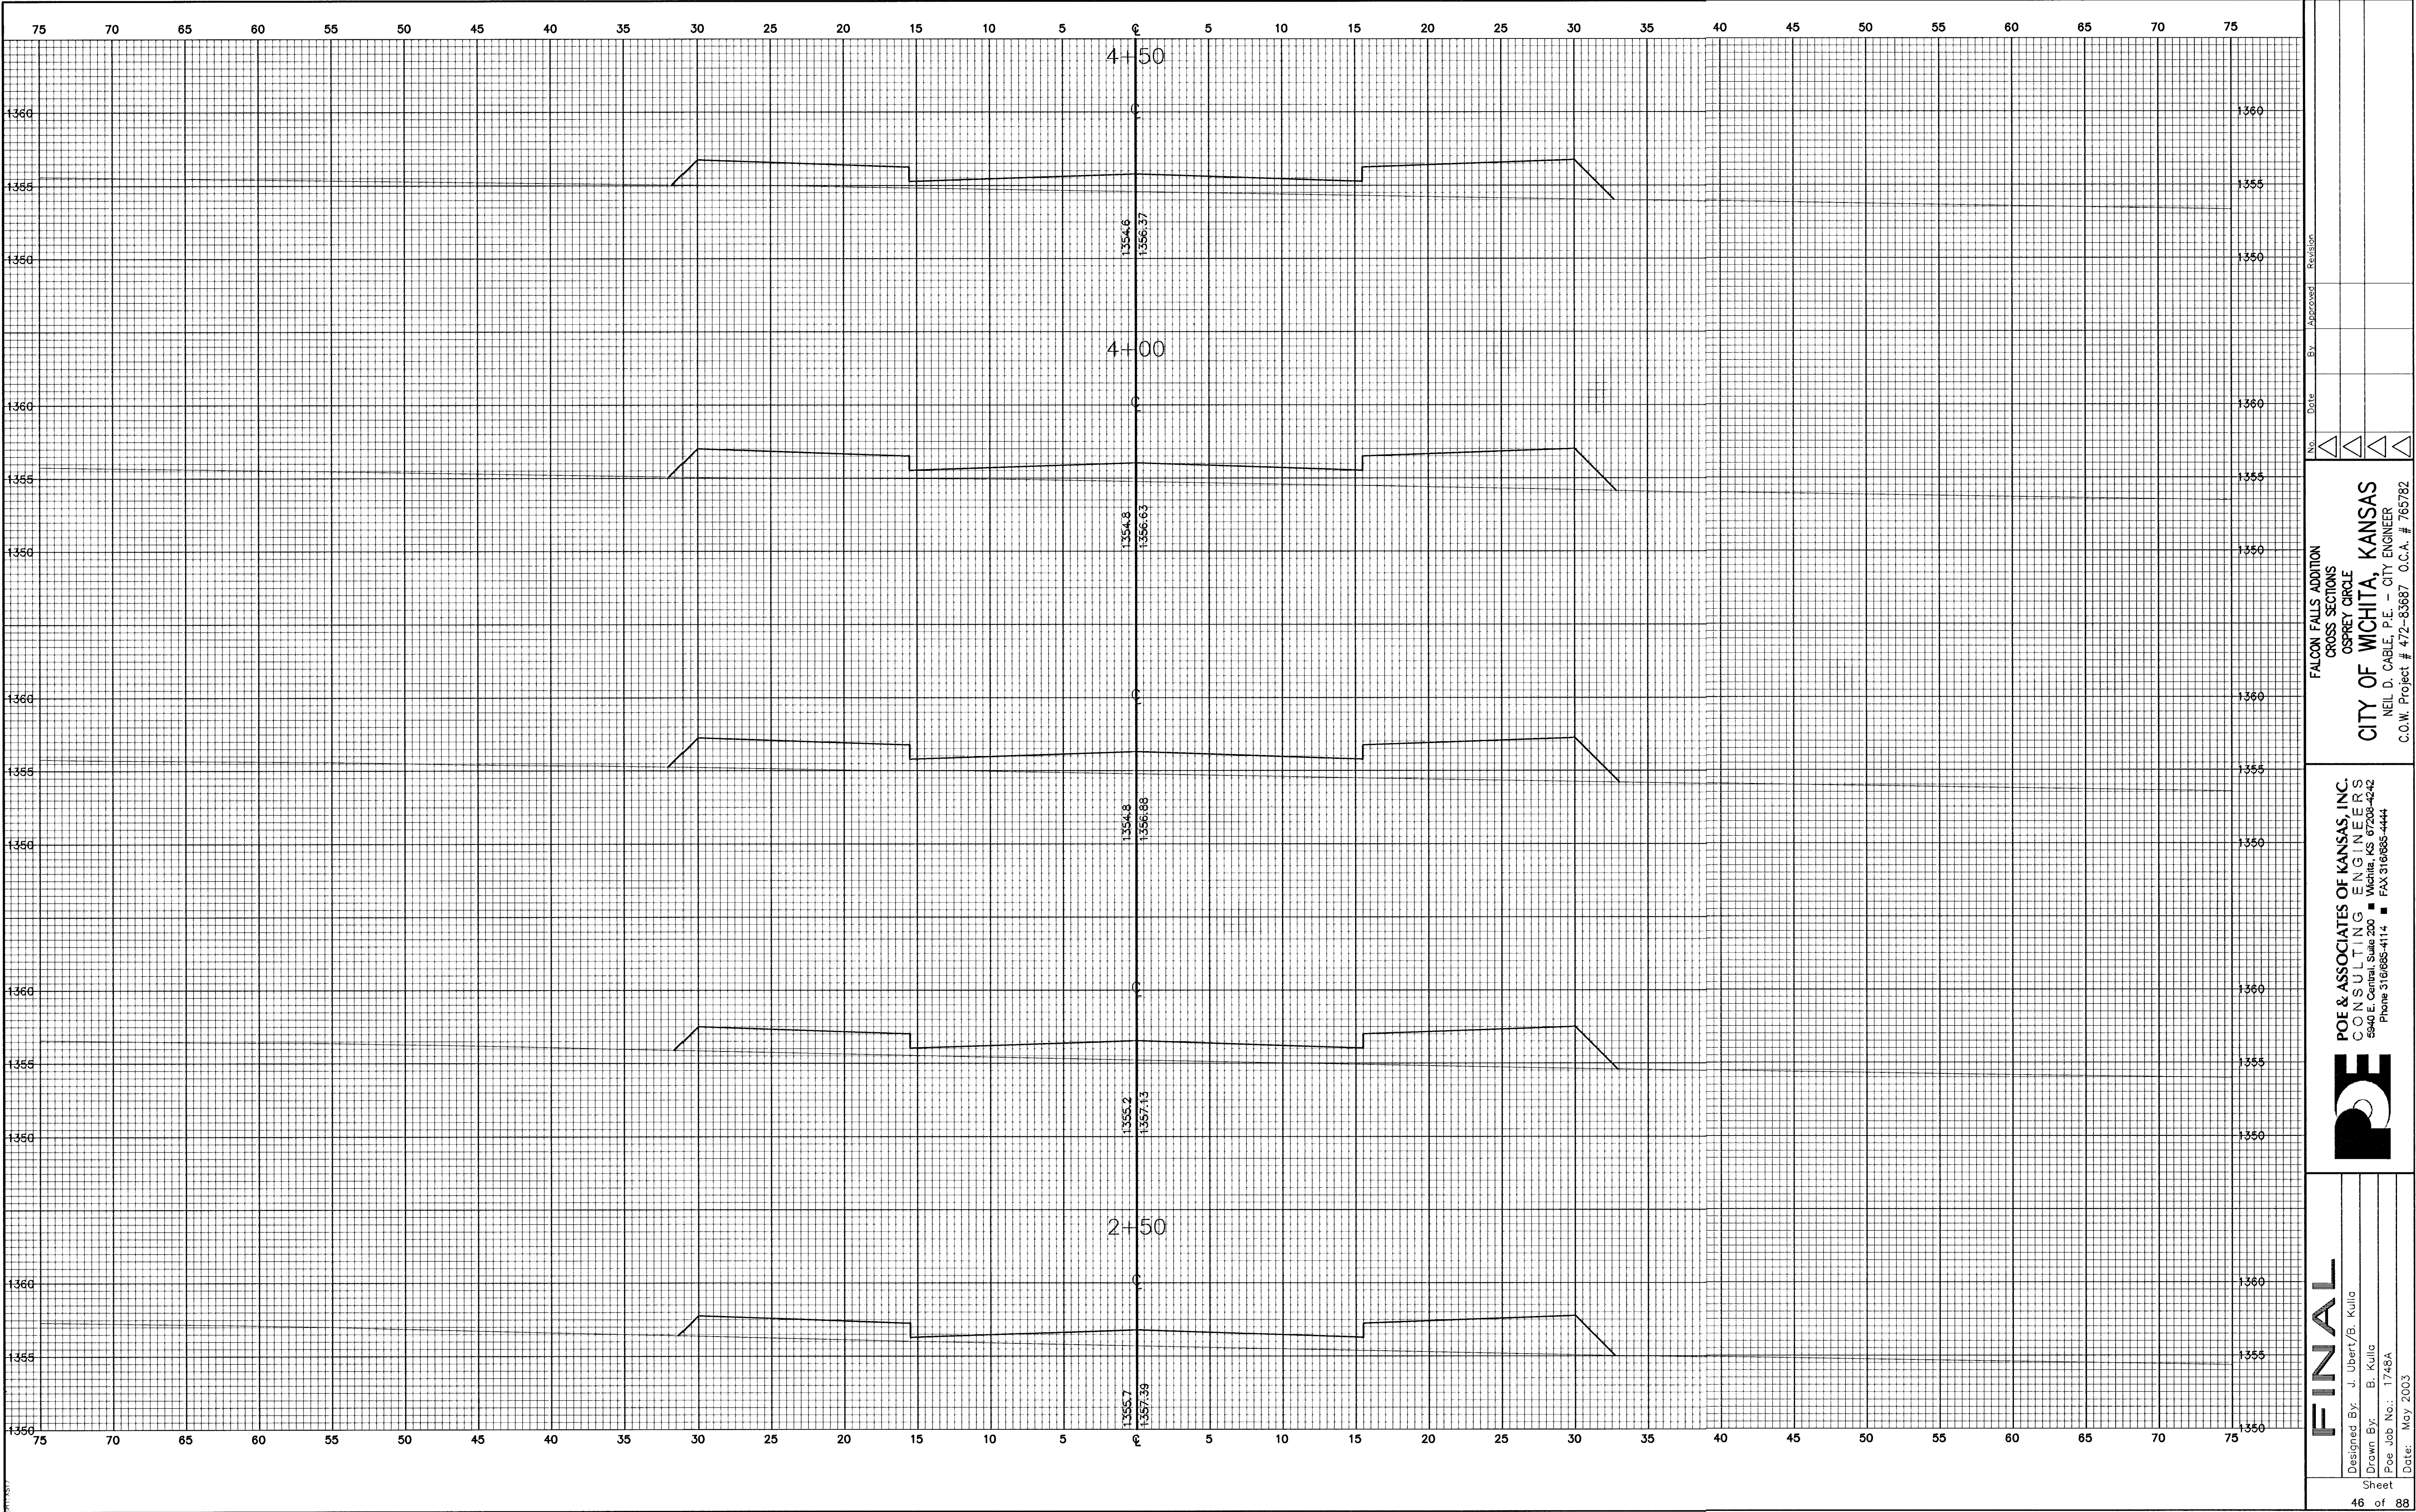

FINAL

Designed By: J. Ubert/B. Kulla

Drawn By: B. Kulla

Poe Job No.: 1748A

Date: May 2003

POE & ASSOCIATES OF KANSAS, INC.
CONSULTING ENGINEERS
8940 E. Central Suite 200
Phone 316/685-4114 FAX 316/685-4444



CITY OF WICHITA, KANSAS
NEIL D. CABLE, P.E. - CITY ENGINEER
C.O.W. Project # 472-83687 O.C.A. # 765782

FALCON FALLS ADDITION
CROSS SECTIONS
OSPREY CIRCLE

No. ☐ ☐ ☐ ☐ ☐

Date

By

Approved

Revision