


G:\APPS\DCAP\1748\sections.dwg Tue Jun 17 13:04:49 2003

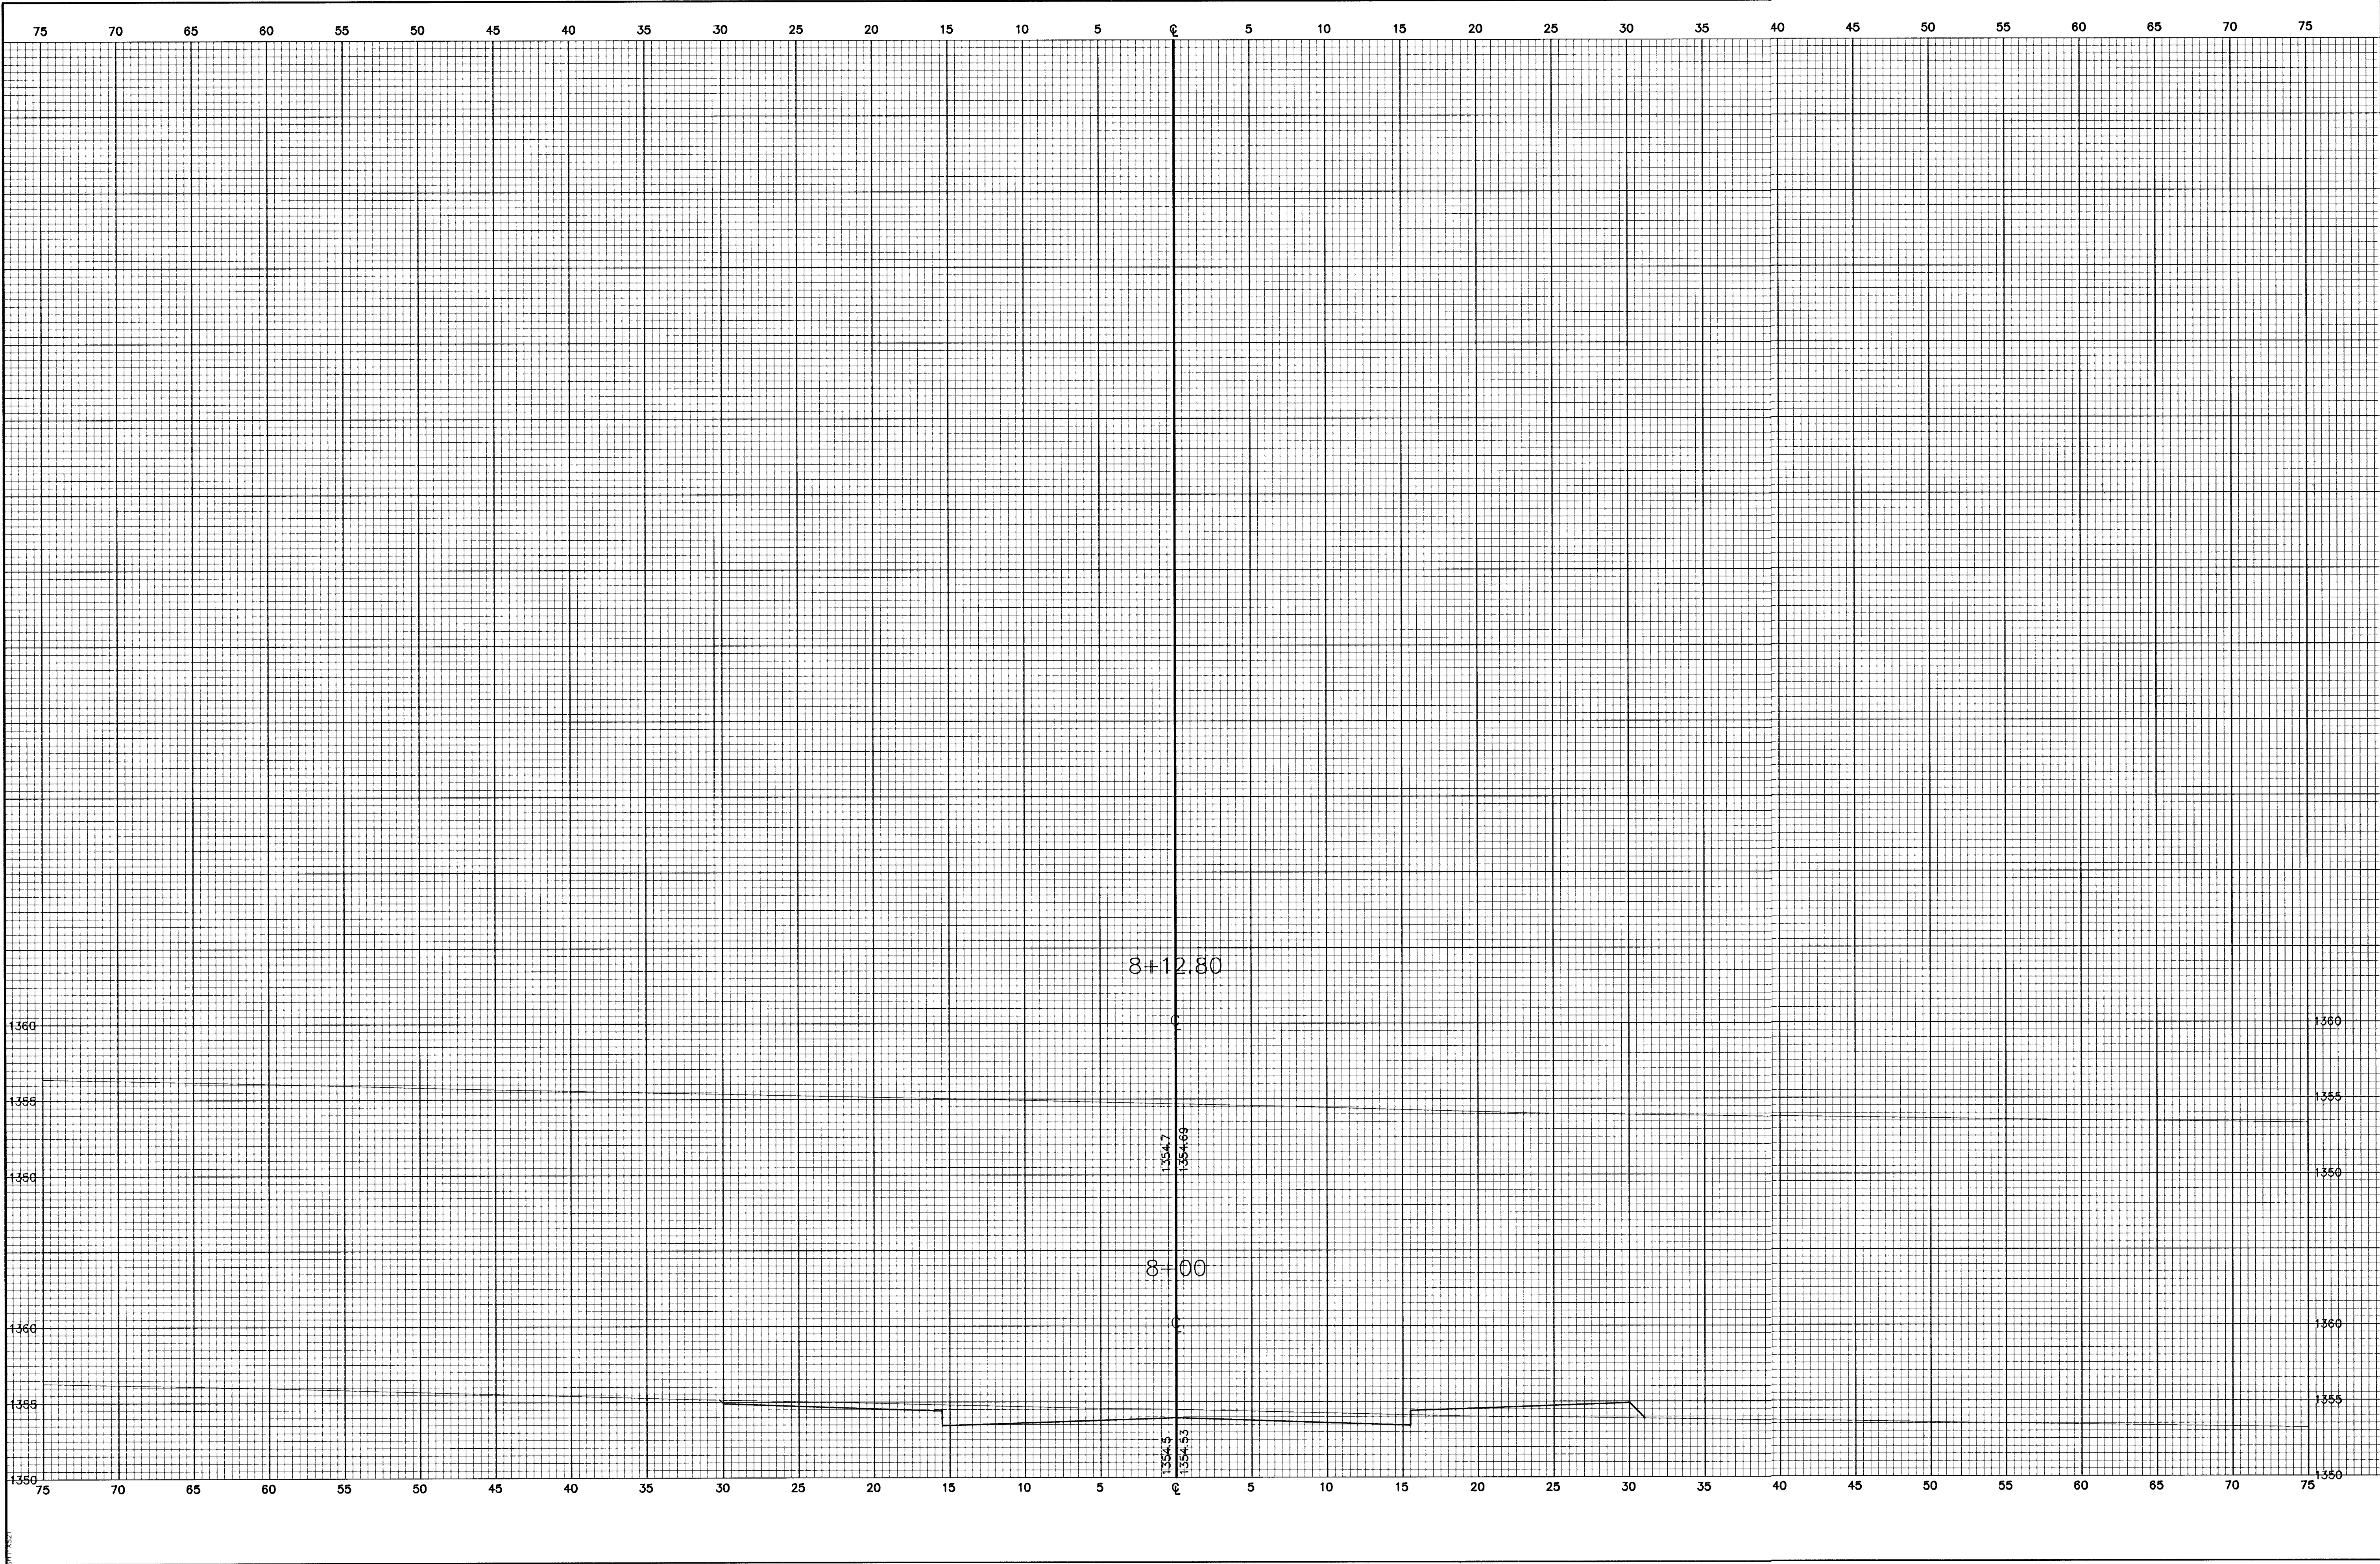

No.		Date		By		Approved		Revision	
△		△		△		△		△	
FALCON FALLS ADDITION CROSS SECTIONS OSPREY CIRCLE CITY OF WICHITA, KANSAS NEIL D. CABLE, P.E. - CITY ENGINEER C.O.W. Project # 472-83687 O.C.A. # 765782 POE & ASSOCIATES OF KANSAS, INC. CONSULTING ENGINEERS 5940 E. Central Suite 200 ■ Wichita, KS 67208-4242 Phone 316/685-4114 ■ FAX 316/685-4444  FINAL Designed By: J. Ubert/B. Kulla Drawn By: B. Kulla Poe Job No.: 1748A Date: May 2003 Sheet 50 of 88									