


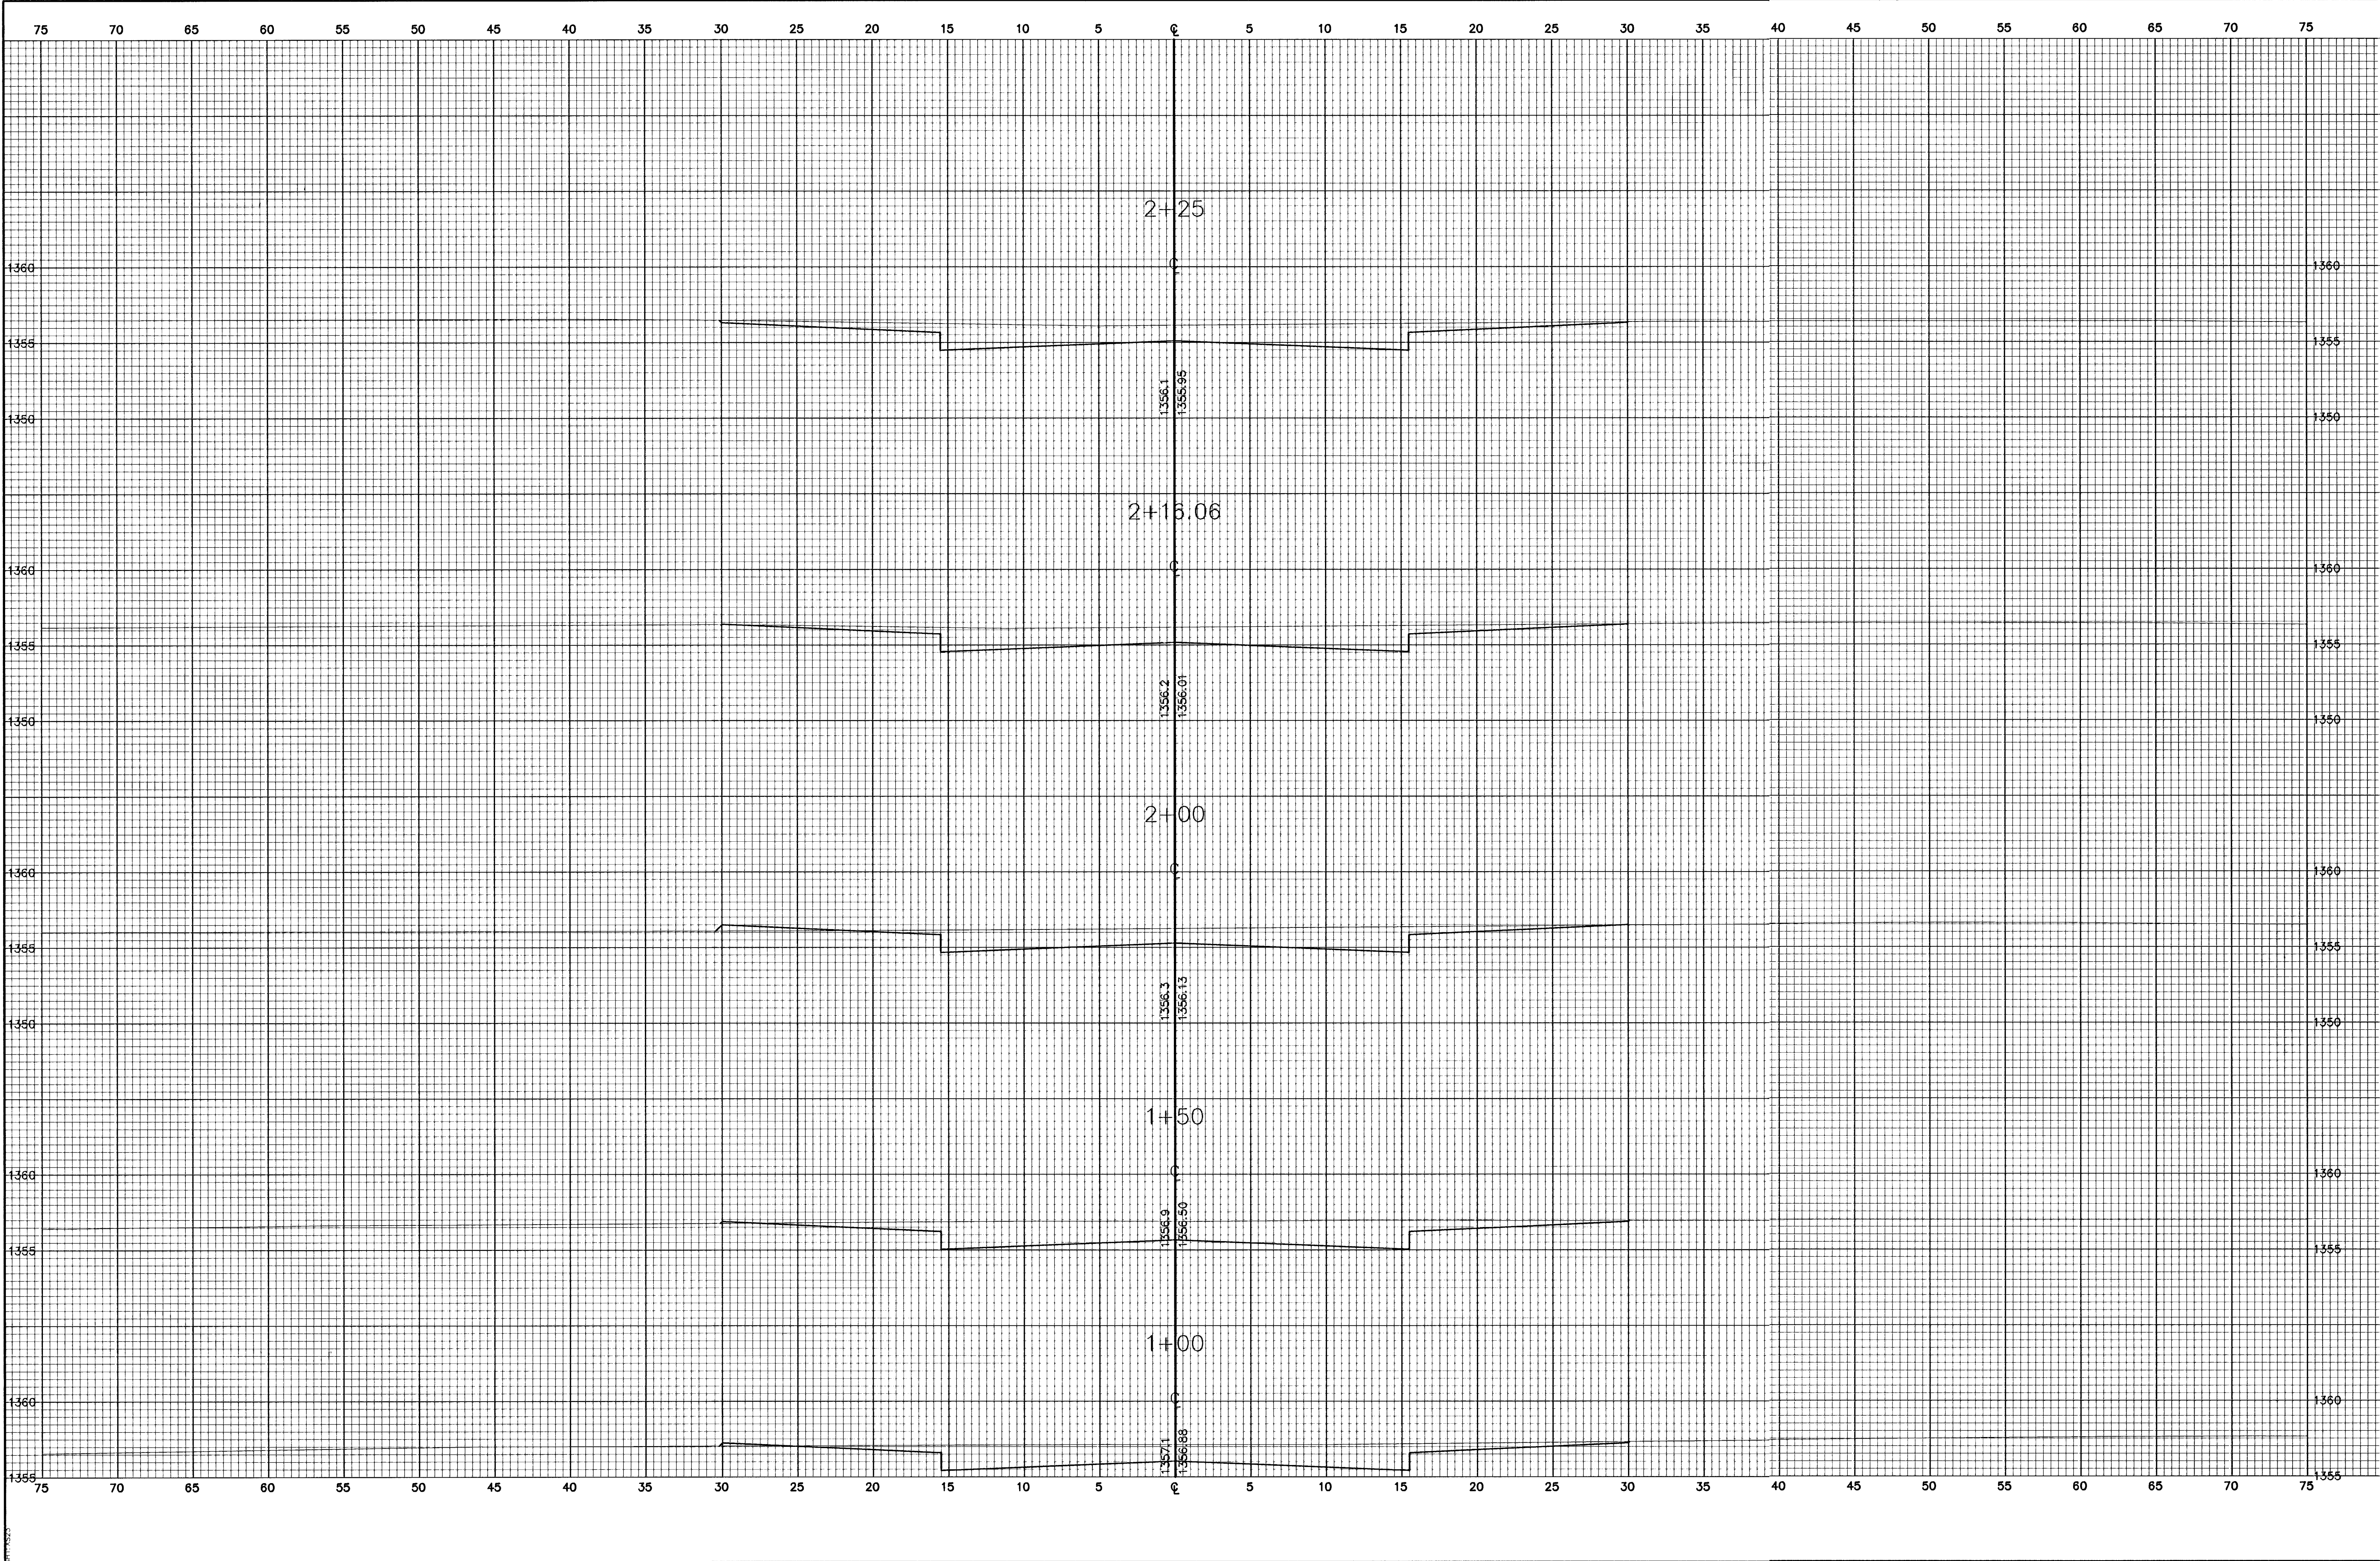

No.	Date	By	Approved	Revision
1				
2				
3				
4				

FINAL

Designed By: J. Ubert/B. Kulla
Drawn By: B. Kulla
Poe Job No.: 1748A
Date: May 2003

POE & ASSOCIATES OF KANSAS, INC.
CONSULTING ENGINEERS
8940 E. Central, Suite 200 ■ Wichita, KS 67238-4242
Phone 316/685-4114 ■ FAX 316/685-4444

FALCON FALLS ADDITION
CROSS SECTIONS
LANE'S CIRCLE
CITY OF WICHITA, KANSAS
NEIL D. CABLE, P.E. - CITY ENGINEER
C.O.W. Project # 472-83687 O.C.A. # 765782