


G:\APPS\DCAP\748\sections.dwg Tue Jun 17 13:06:40 2003

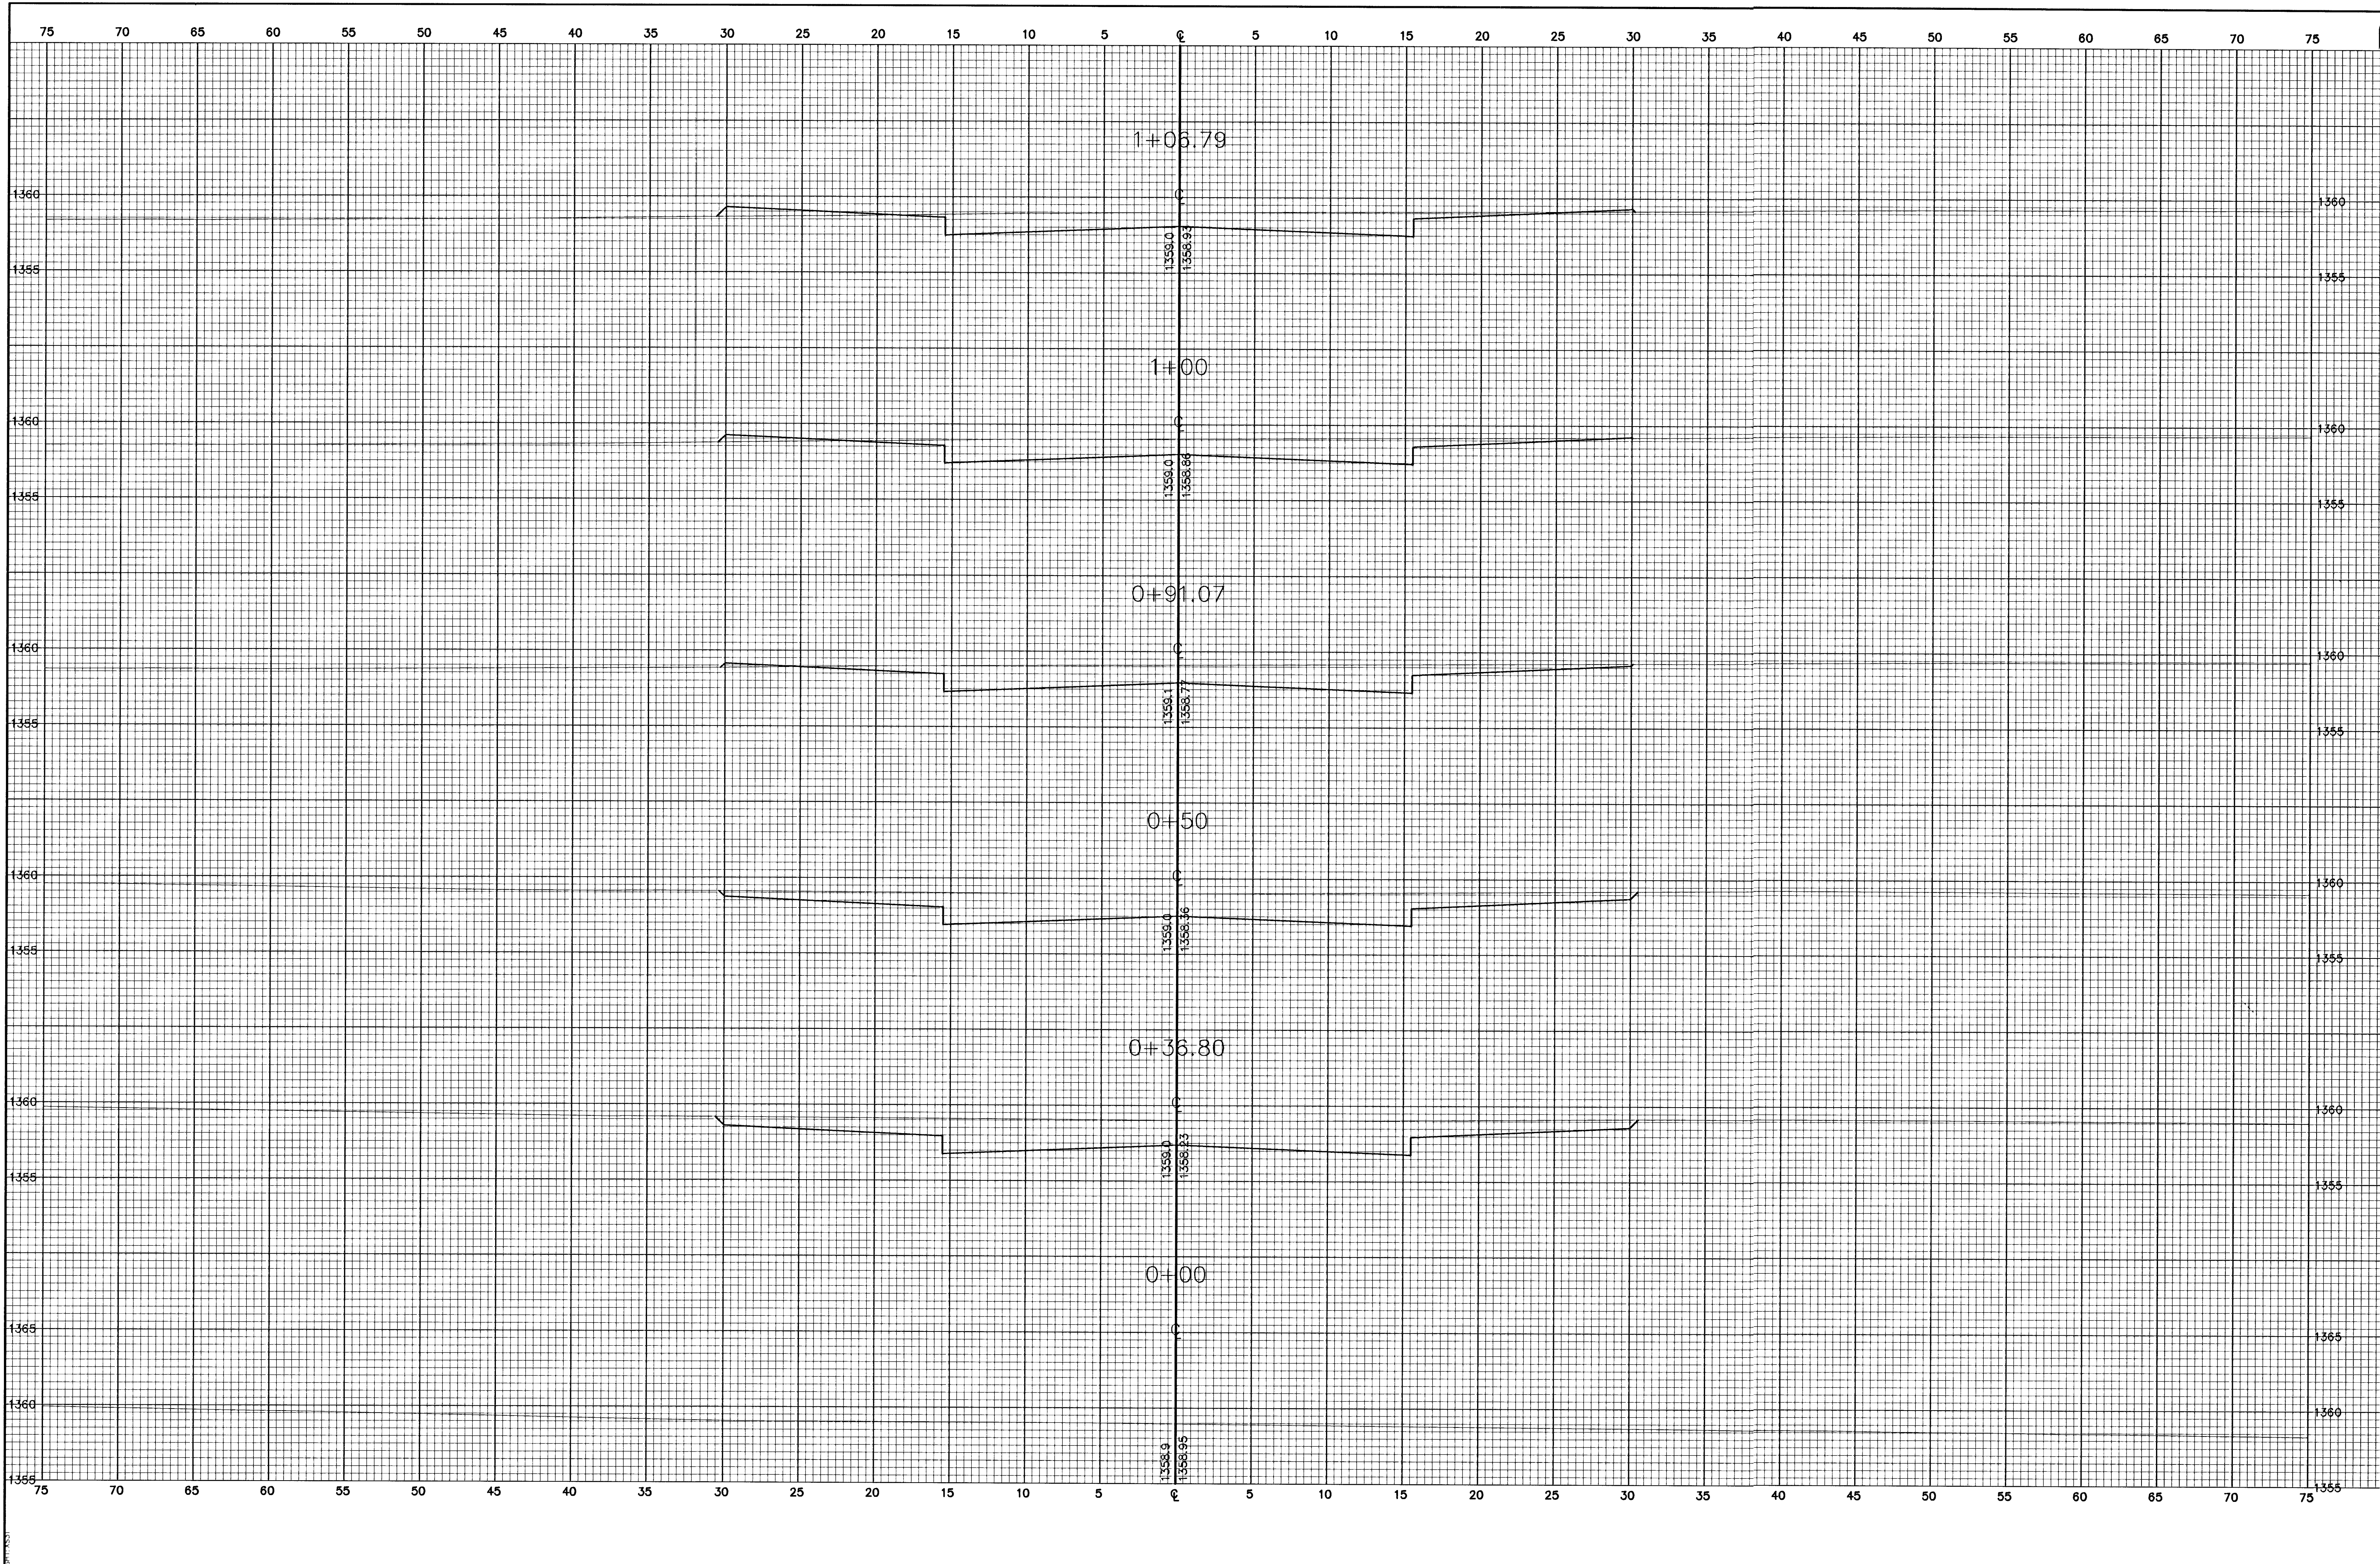

FINAL	Designed By: J. Ubert/B. Kulla	
	Drawn By: B. Kulla	
	Poe Job No.: 1748A	
	Date: May 2003	
	POE & ASSOCIATES OF KANSAS, INC.	
	CONSULTING ENGINEERS	
	5940 E. Central, Suite 200 • Wichita, KS 67208-4242	
	Phone 316/685-4114 • FAX 316/685-4444	
FALCON FALLS ADDITION		
CROSS SECTIONS		
PEREGRINE COURT		
CITY OF WICHITA, KANSAS		
NEIL D. CABLE, P.E. - CITY ENGINEER		
C.O.W. Project # 472-83687 O.C.A. # 765782		
No.	Date	By
1		
2		
