


6: \\APPSP00A1P1748\sections.dwg Tue Jun 17 13:14:37 2003

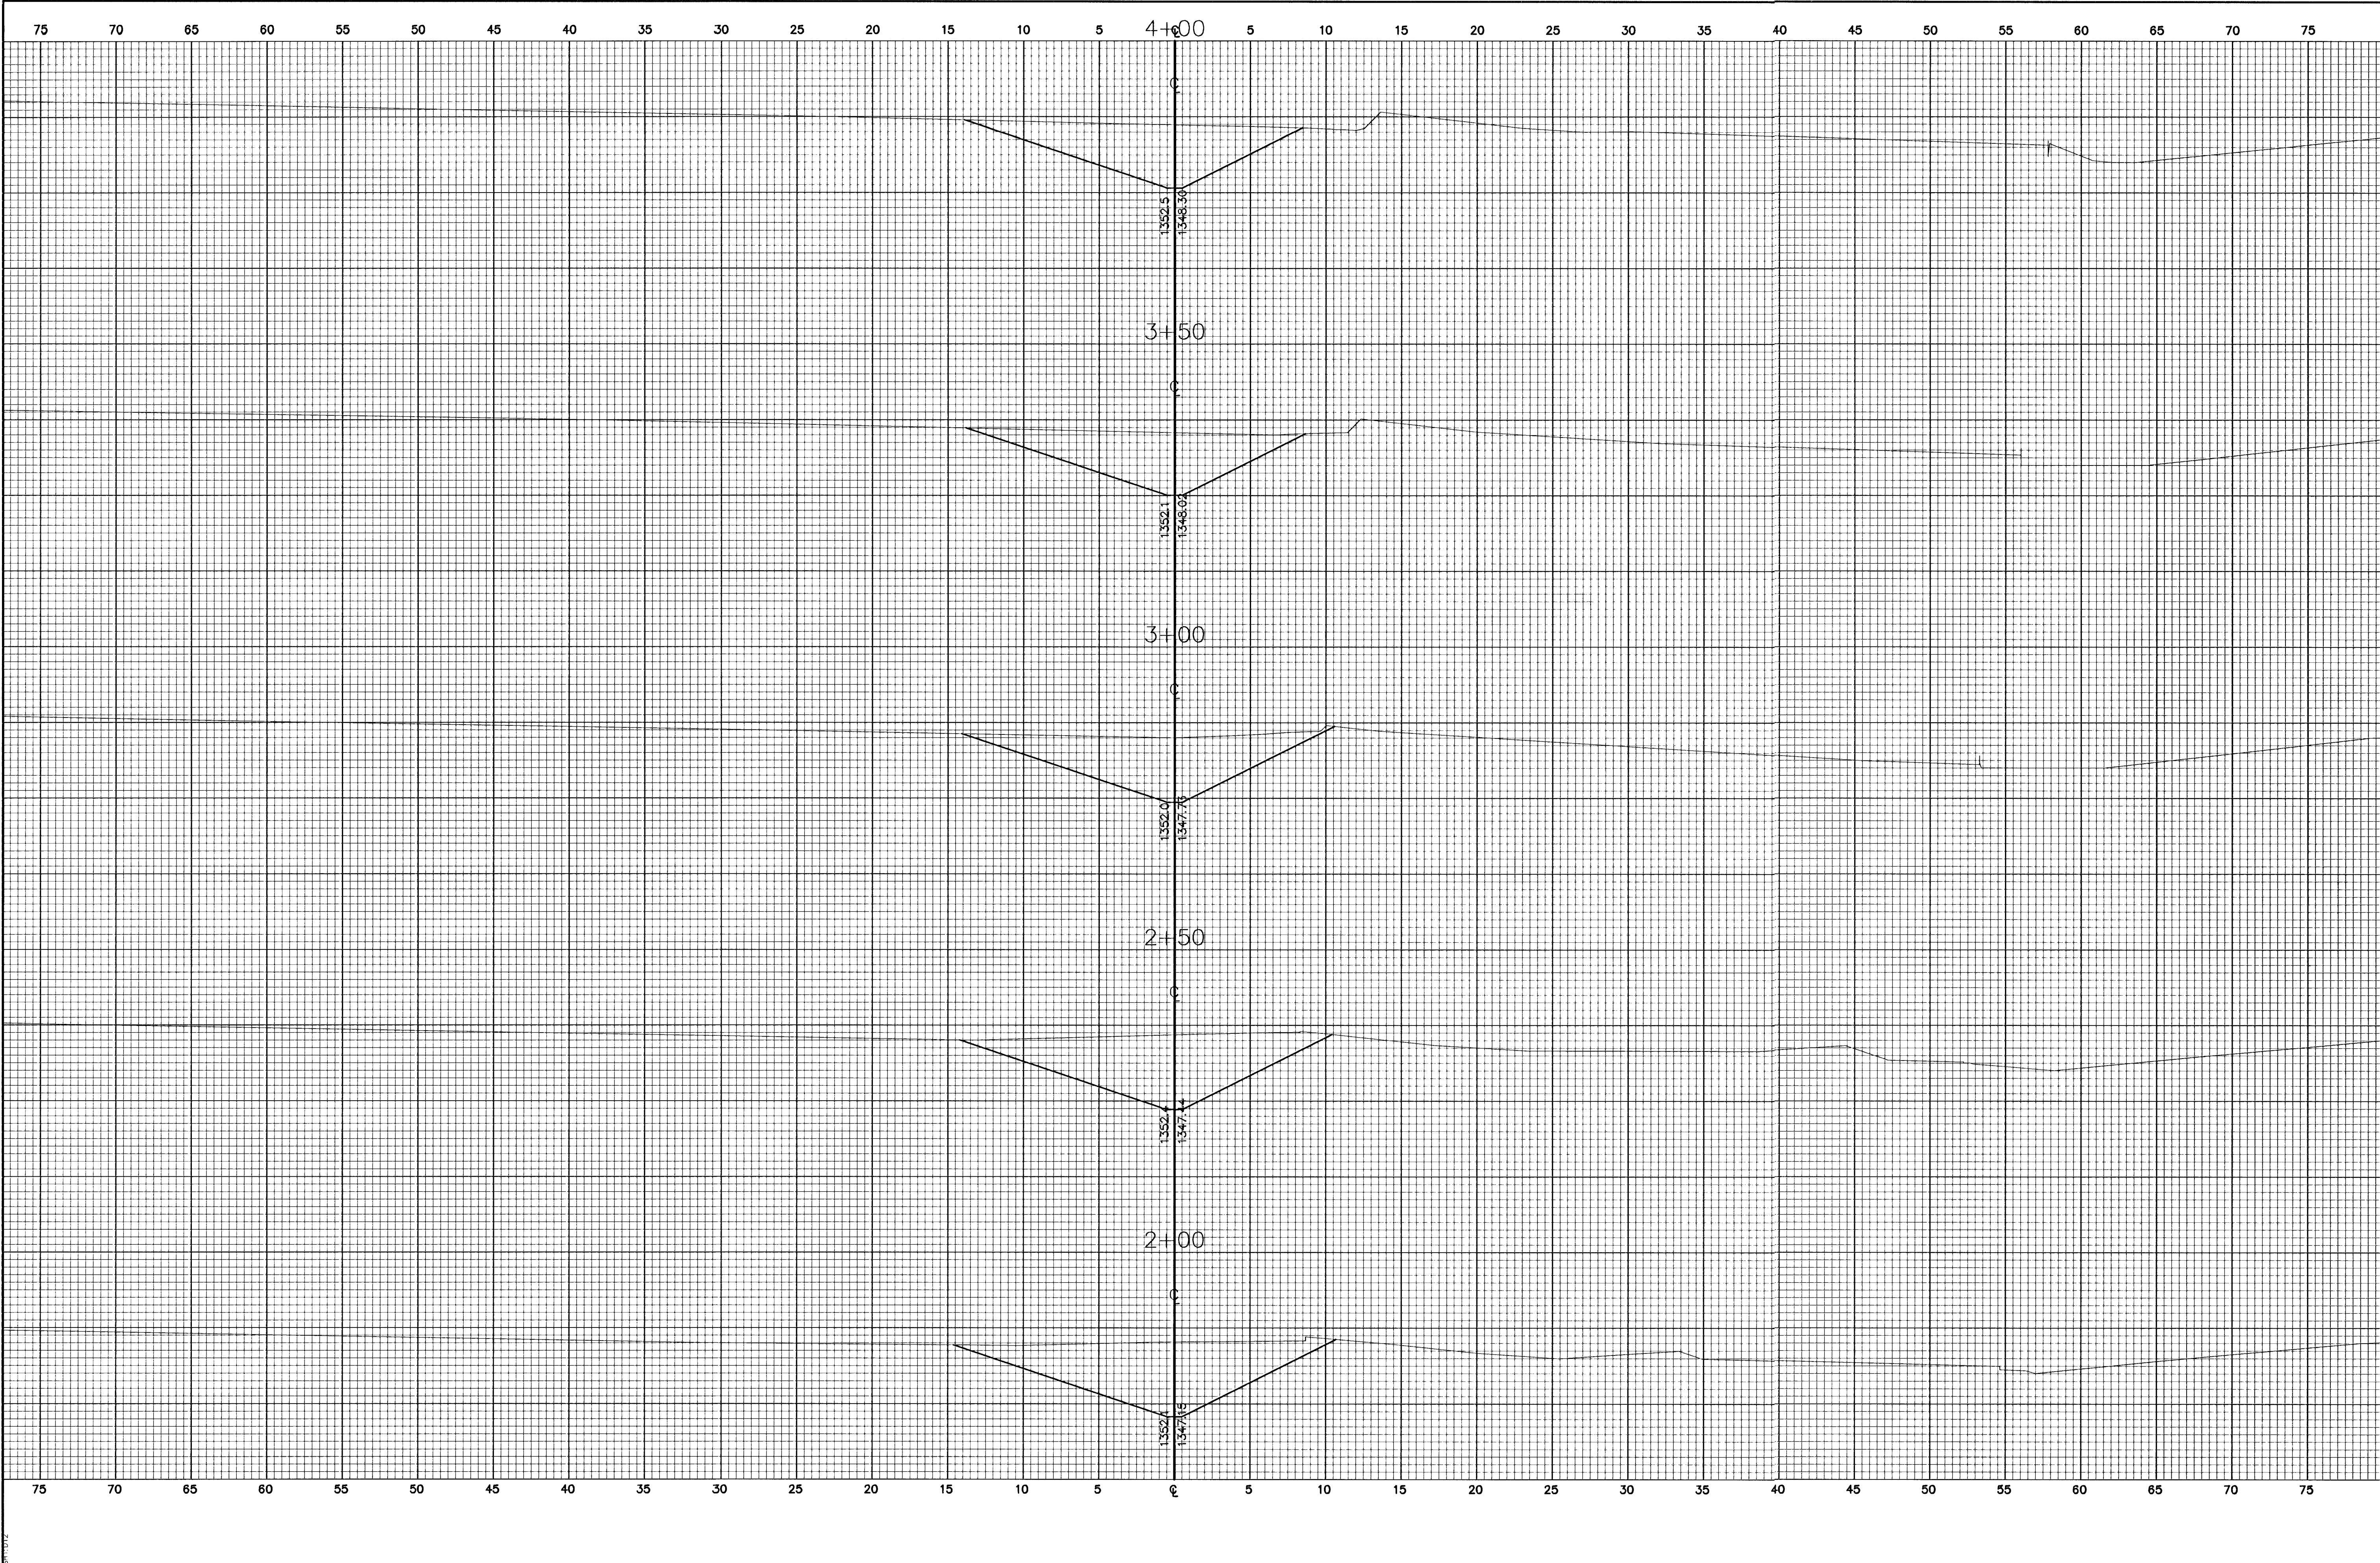

FINAL	POE & ASSOCIATES OF KANSAS, INC. CONSULTING ENGINEERS 6940 E. Central, Suite 200 ■ Wichita, KS 67208-4242 Phone 316/685-4114 ■ FAX 316/685-4444			FALCON FALLS ADDITION CROSS SECTIONS DITCH NO. 1 CITY OF WICHITA, KANSAS NEIL D. CABLE, P.E. - CITY ENGINEER C.O.W. Project # 472-83687 O.C.A. # 765782		
	Designed By: J. Ubert/B. Kulla			No. ☐ Date ☐ By ☐ Approved ☐ Revision ☐		
	Drawn By: B. Kulla			No. ☐ Date ☐ By ☐ Approved ☐ Revision ☐		
	Poe Job No.: 1748A			No. ☐ Date ☐ By ☐ Approved ☐ Revision ☐		
Sheet 63 of 88			Date: May 2003			