


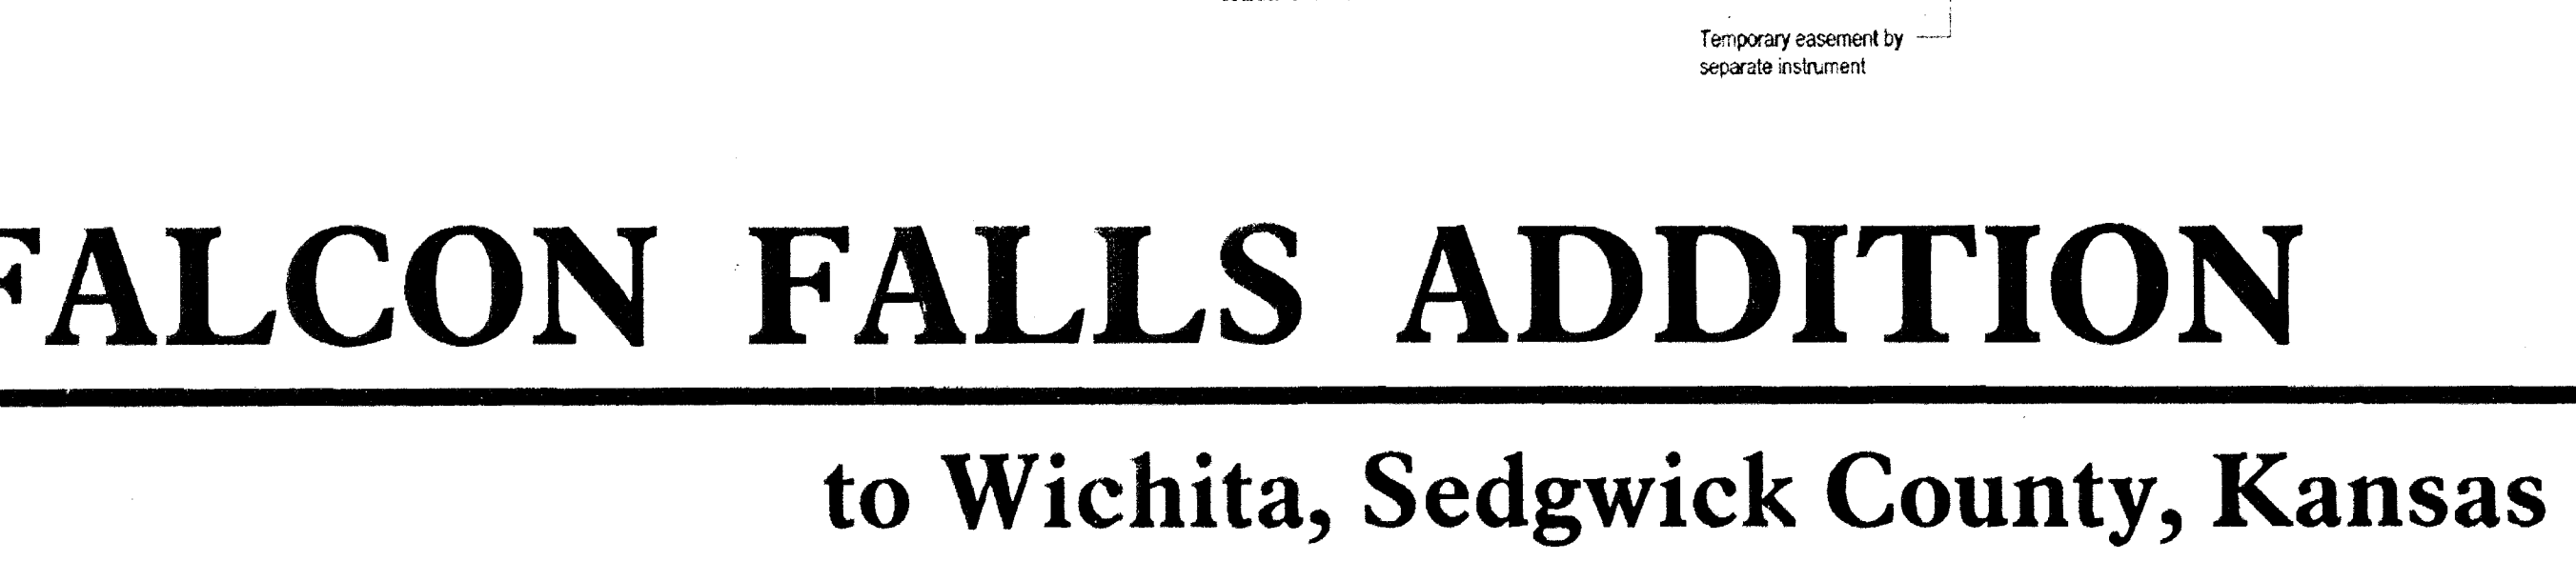


My Appointment Expires: _____

CURVE TABLE						
CURVE	LENGTH	RADIUS	TANGENT	CHORD	BEARING	DELTA
C1	83.67	100.00	14.46	81.25	N23°40'14"E	47°56'16"
C2	86.17	100.00	45.96	83.53	S53°17'14"E	49°22'12"
C3	252.29	50.00	35.60	58.00	N47°36'51"E	289°05'56"
C4	252.29	50.00	35.60	58.00	N00°02'51"E	289°05'58"
C5	138.64	180.00	72.98	135.24	S22°21'20"E	44°07'52"
C6	73.05	50.00	50.52	71.07	N80°51'50"E	30°35'20"
C7	73.26	50.00	50.73	71.22	N80°44'42"W	90°49'36"
C8	93.97	50.00	68.42	80.74	S00°00'00"W	107°41'00"
C9	148.25	200.00	77.72	144.88	N68°53'00"E	42°28'17"
C10	252.29	50.00	35.60	58.00	N45°34'43"E	289°05'56"
C11	74.14	150.00	37.85	73.39	S14°27'01"E	28°19'14"
C12	114.73	120.00	62.18	110.41	N82°33'43"E	54°46'53"
C13	73.06	120.00	37.70	71.93	N17°43'50"W	34°52'53"
C15	79.29	129.00	40.94	78.05	S72°28'17"W	35°13'07"
C16	89.05	100.00	47.72	86.14	N25°48'06"W	51°10'23"
C17	114.28	317.50	57.77	113.66	N10°01'17"E	20°37'22"
C18	21.48	100.00	10.78	21.44	S05°51'53"W	12°18'34"
C19	81.18	75.00	45.08	77.28	S31°17'57"E	62°01'06"
C20	55.10	104.00	28.21	54.46	S15°28'02"E	30°21'16"
C21	41.79	67.50	21.59	41.13	S17°28'41"W	35°28'21"
C22	36.25	75.00	18.49	35.90	S78°09'15"E	27°41'30"
C23	36.43	104.00	18.41	36.25	S79°57'49"E	20°04'21"
C24	55.23	100.00	70.25	81.47	S89°57'09"E	109°07'11"
C25	95.19	50.00	70.20	81.45	N89°57'09"W	109°04'41"
C26	20.90	100.00	10.49	20.98	S83°58'00"E	11°58'19"
C27	68.03	100.00	35.39	68.72	N19°11'54"E	38°59'37"
C28	87.44	100.00	35.06	86.17	N70°37'58"W	38°38'22"
C29	101.08	100.00	55.33	96.83	N60°59'47"W	57°54'45"
C30	44.70	97.30	22.75	44.30	N13°29'28"W	26°24'08"
C31	56.00	100.00	28.78	55.27	S74°00'13"W	32°05'15"
C32	9.33	100.00	4.87	9.33	N29°21'58"W	86°20'53"
C33	72.08	104.50	37.87	71.20	N19°37'41"E	39°50'11"

FALCON FALLS ADDITION

to Wichita, Sedgwick County, Kansas

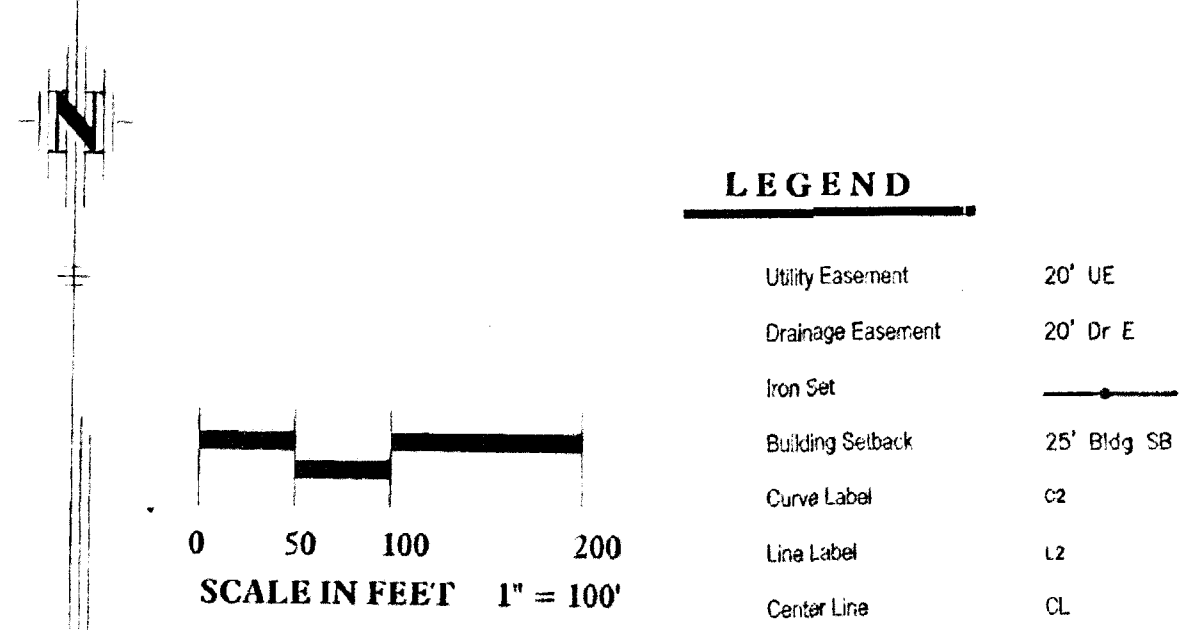

POE and ASSOCIATES OF KANSAS, INC.
CONSULTING ENGINEERS
5940 E. Central, Suite 200 ■ Wichita KS 67208 ■ 316/585-4114 ■ Fax 316/585-4444