
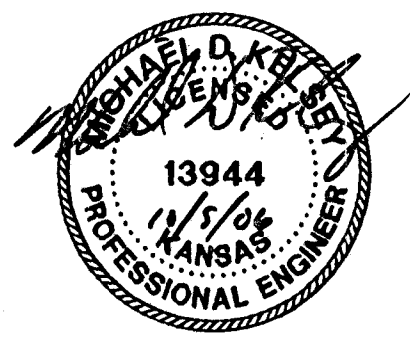
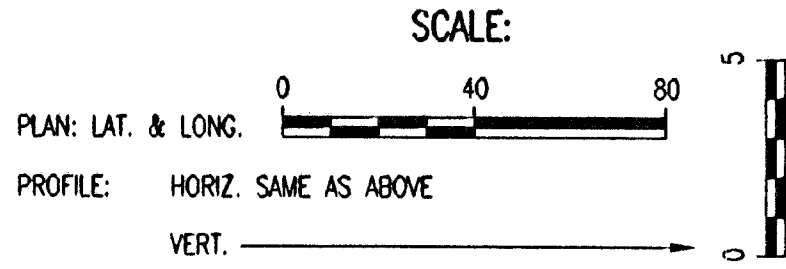
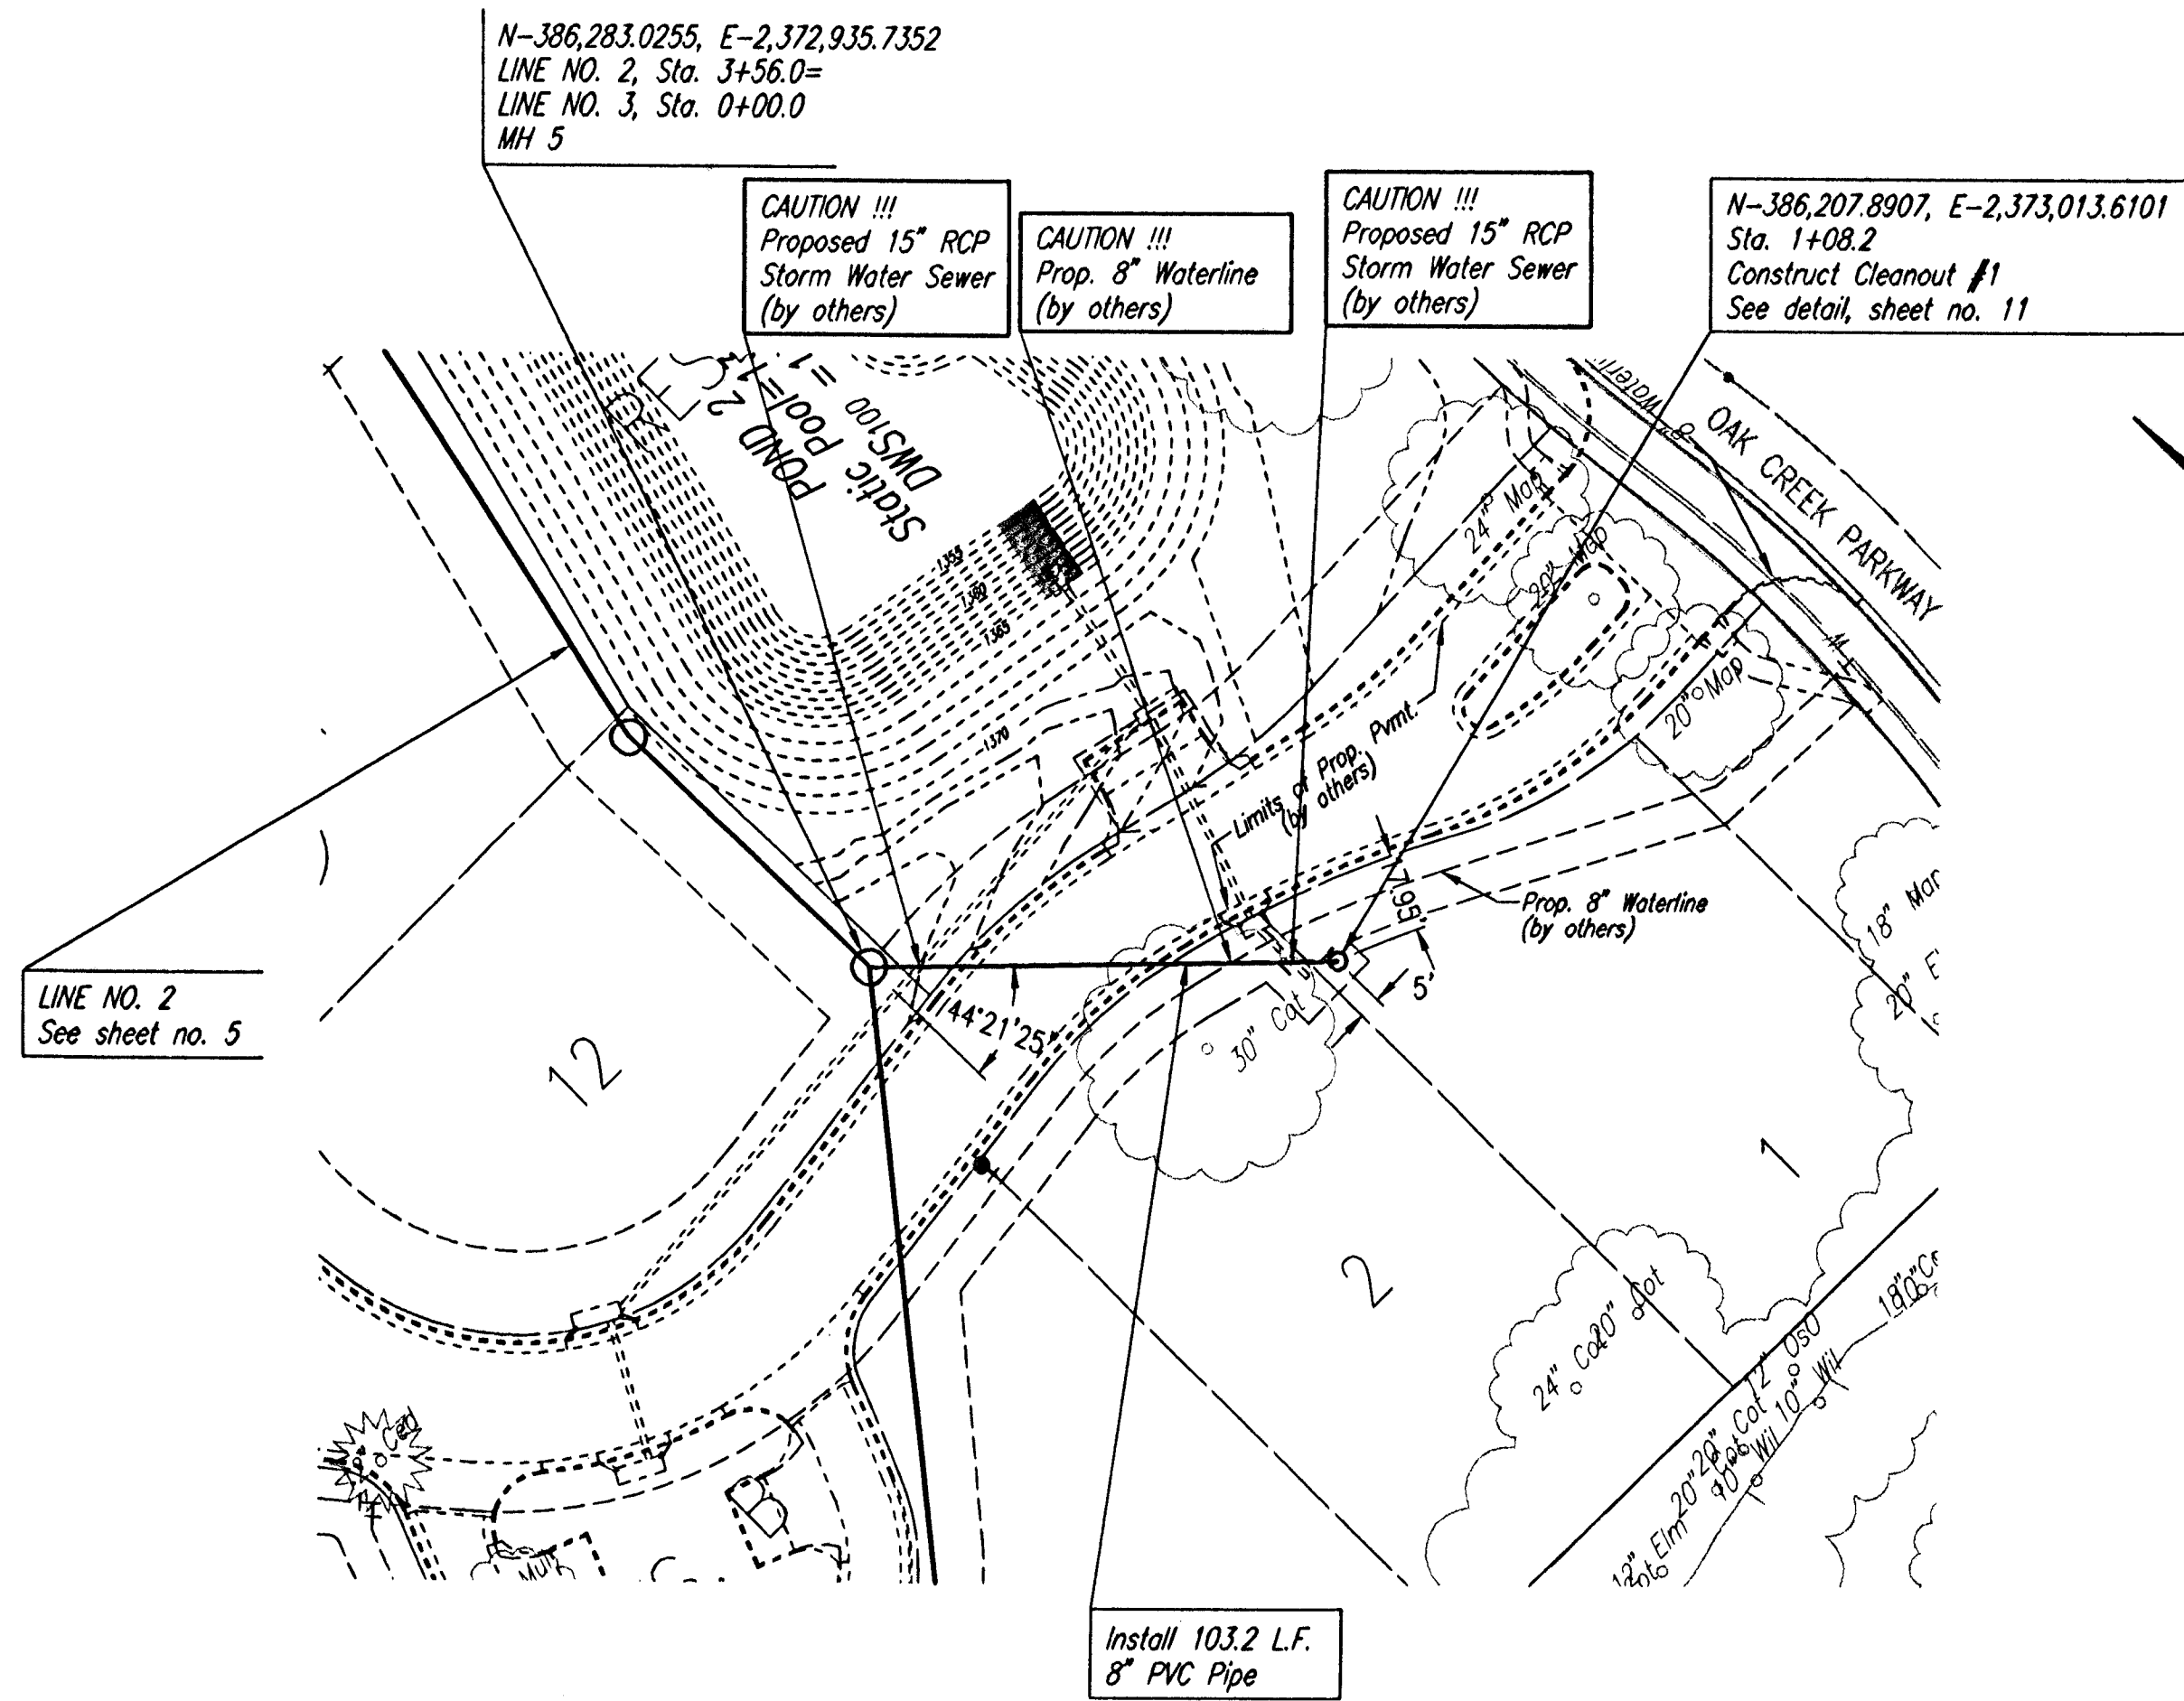


PLAN	CHECKED	BY	DATE
	CHECKED		

PROFILE	CHECKED	BY	DATE
	CHECKED		

Saved 10-09-2006 11:44:40 AM by JAH
 P:\Projects\4010\10-09-2006\11-46:17 AM by JAH
 C:\Users\JAH\Documents\106572-001-C-SPRKS

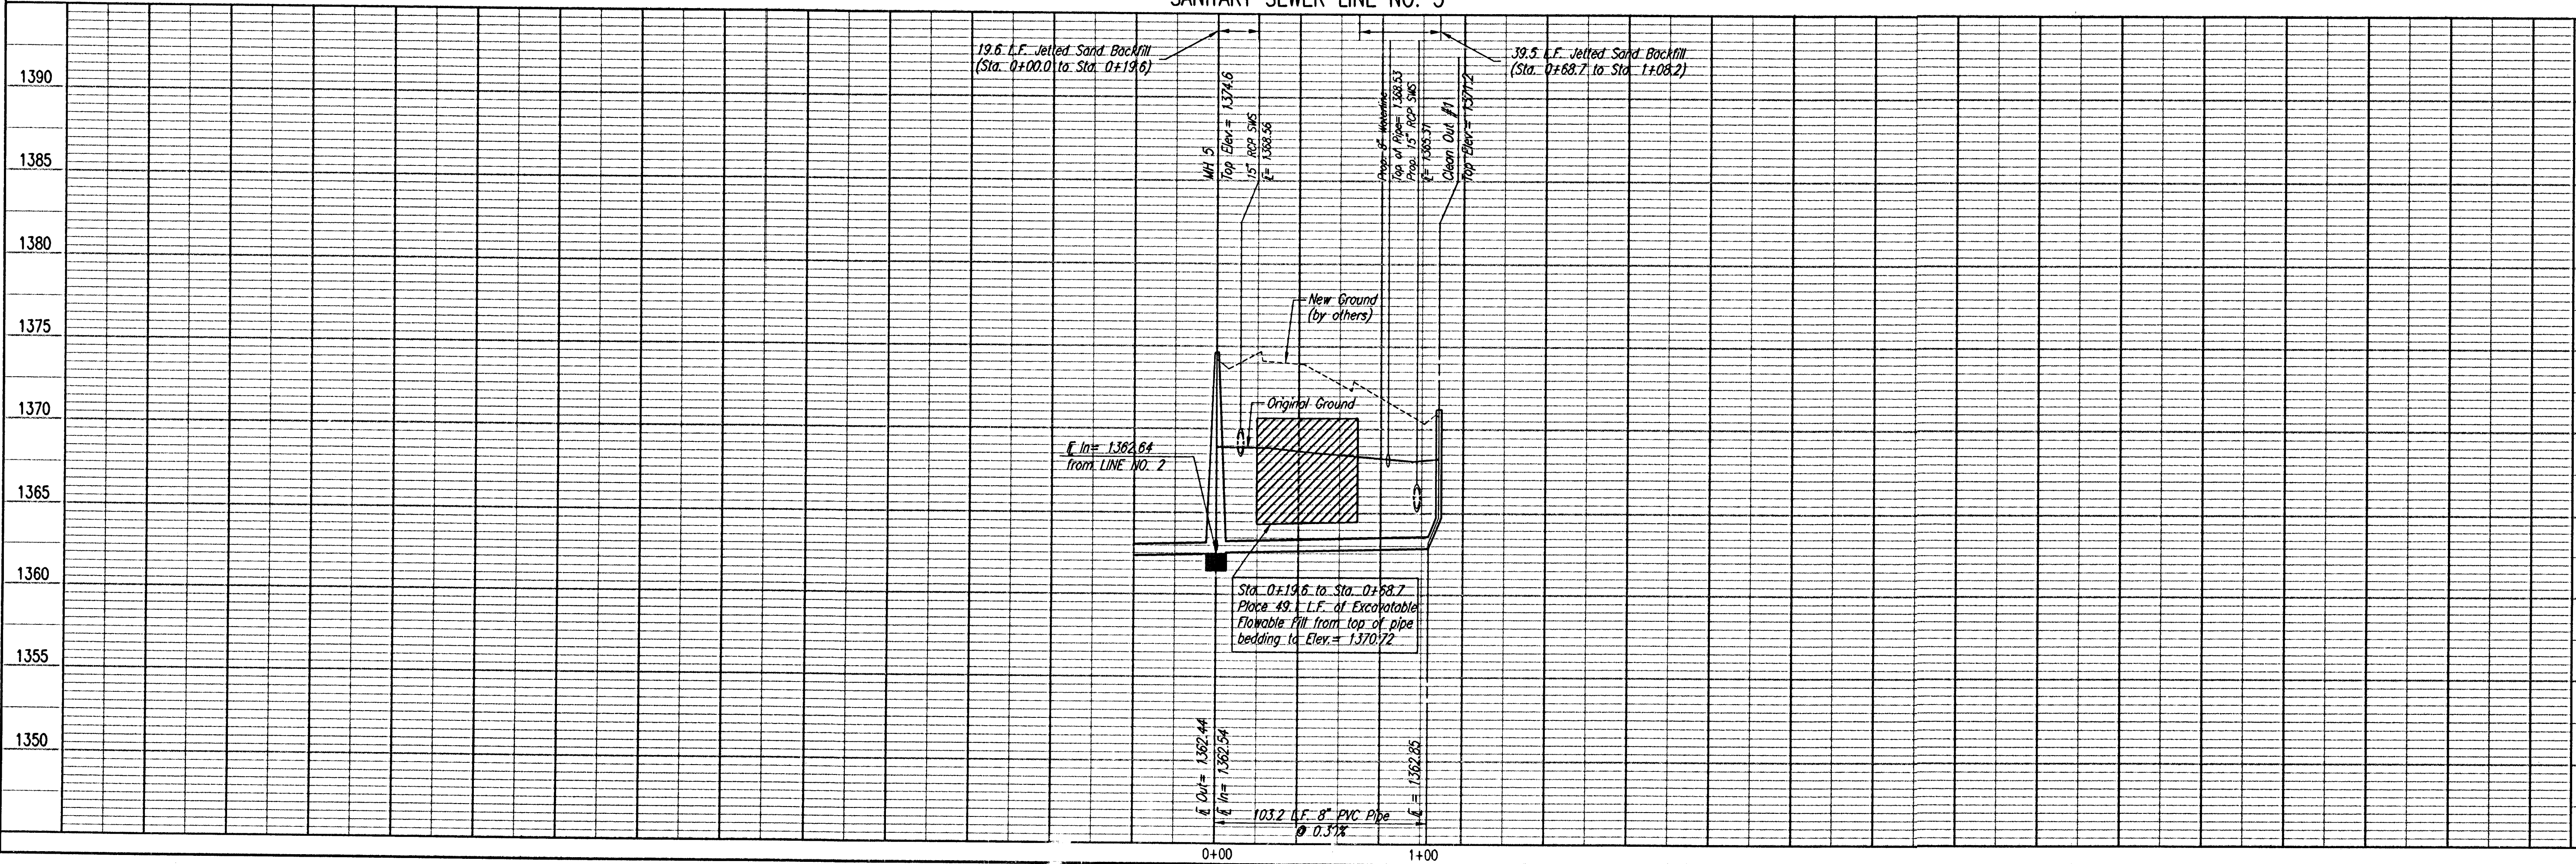

Professional Engineering Consultants, P.A.
 303 S. TOPKA • WICHITA, KANSAS 67202
 316-262-2691 • FAX 316-262-3063

OAK CREEK 3RD - PHASE 1
 PRIVATE SANITARY SEWER EXTENSION
SANITARY SEWER LINE NO. 3

DESIGNED BY: MDK
 DRAWN BY: JAN
 JOB NO.: 35-06572-001-5526
 DATE: September 2006

JAMES L. ARMOUR, P.E. - CITY ENGINEER
 CITY OF WICHITA PRIVATE PROJECT NO. 1709PFS (607861)