
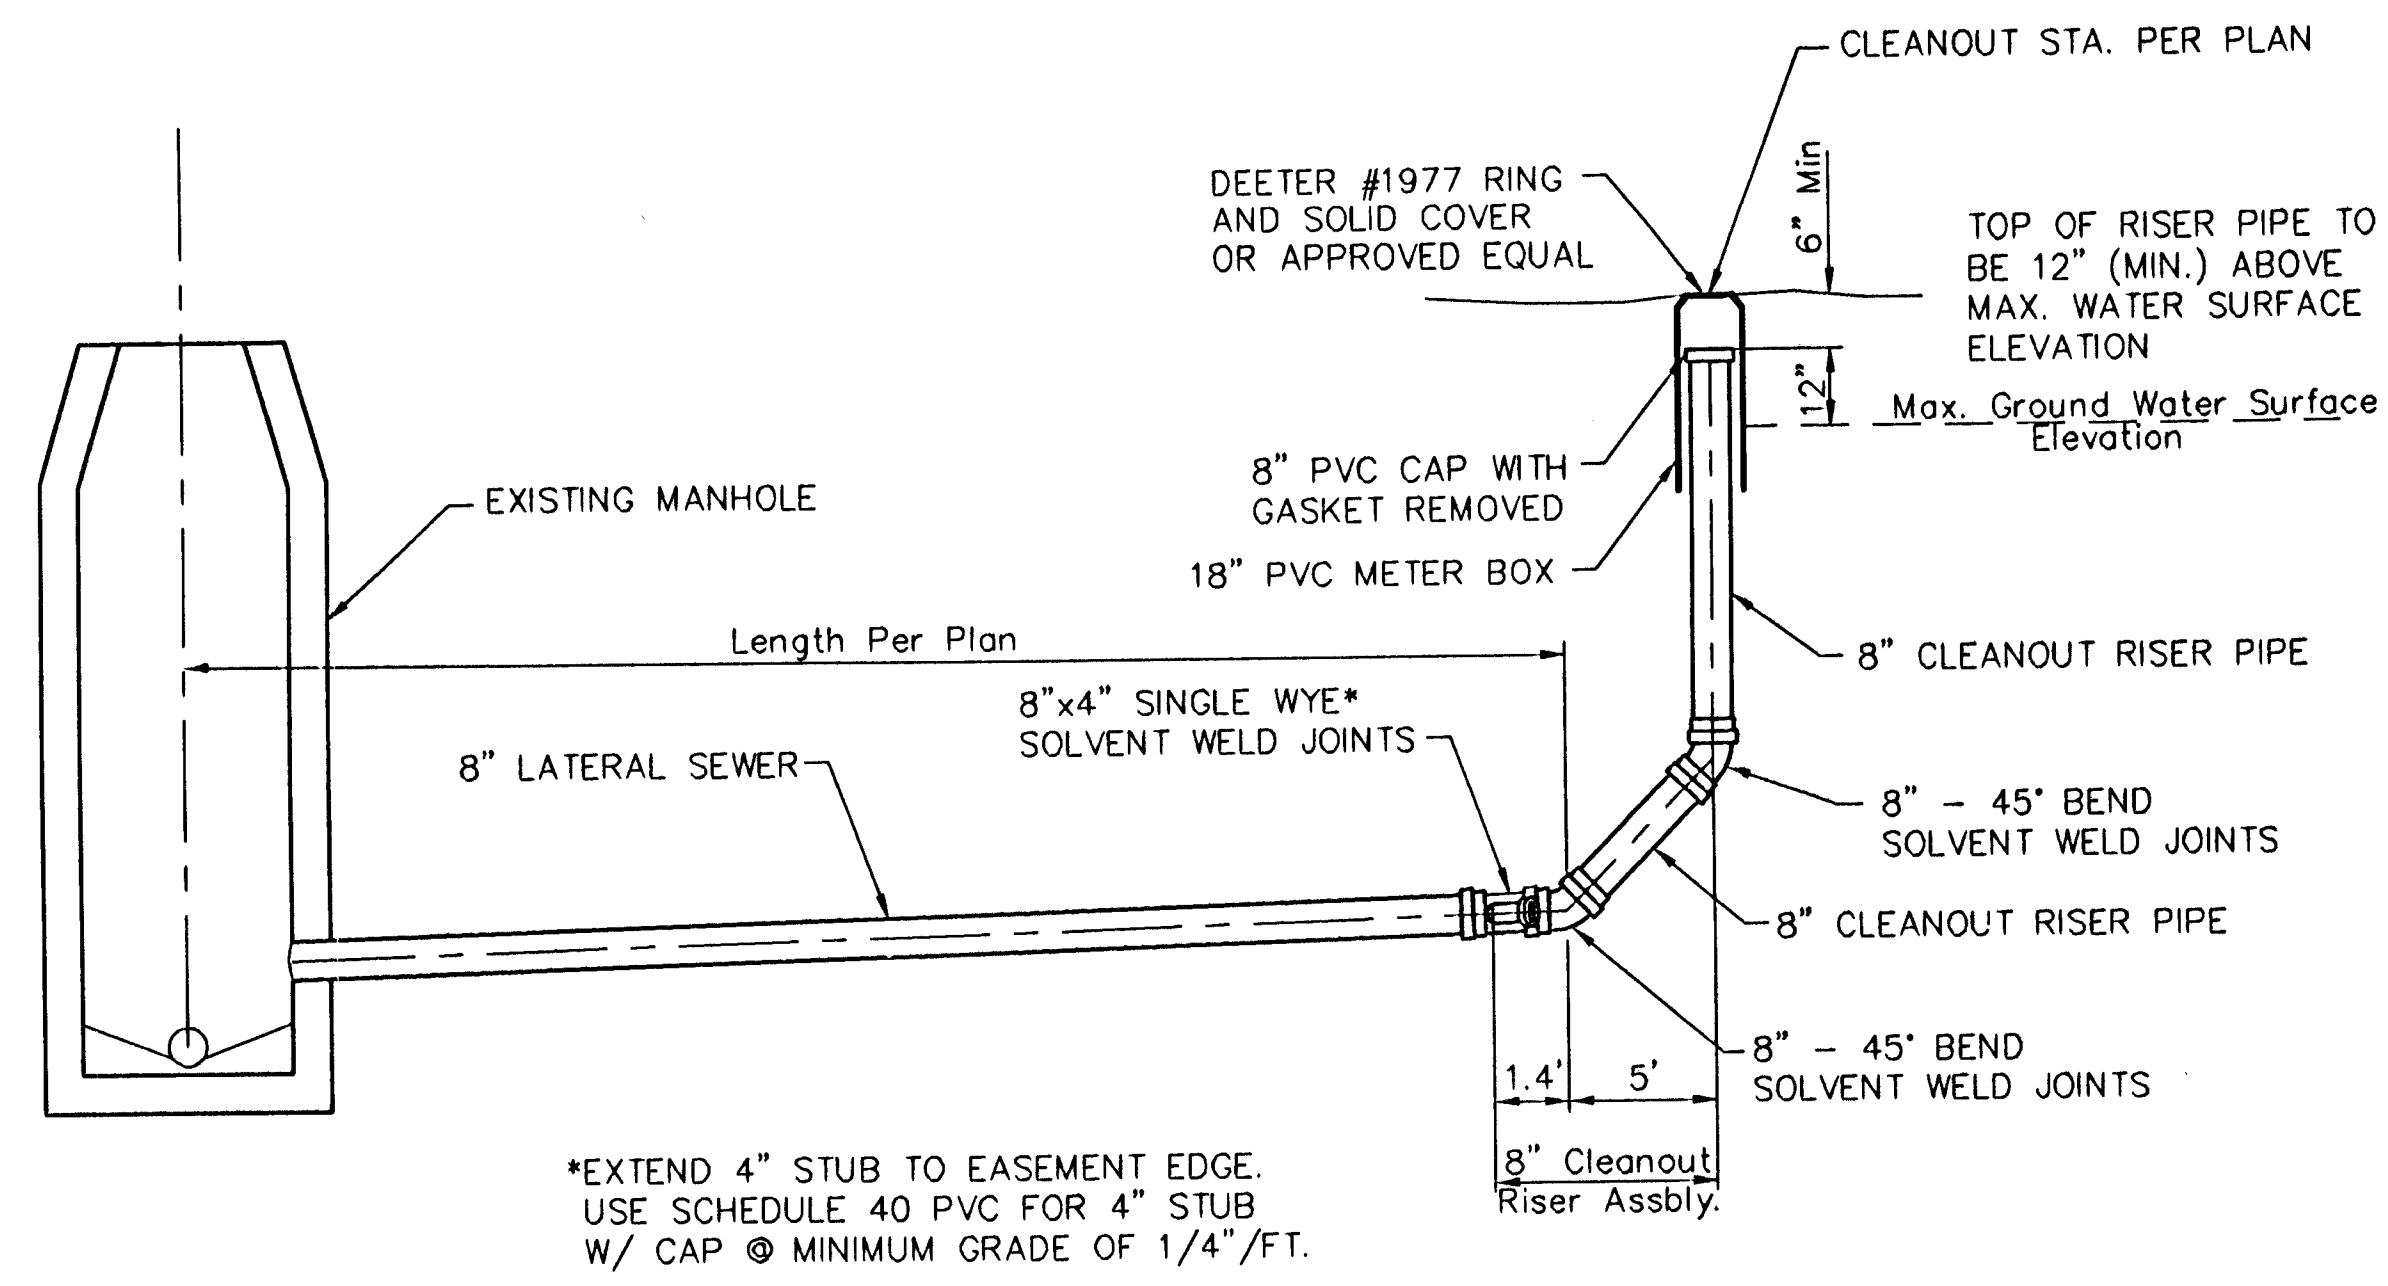


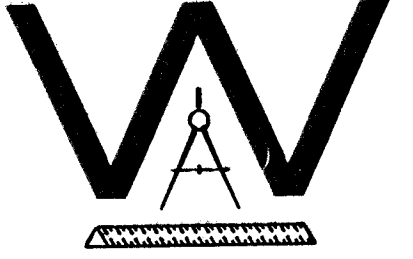

8" CLEANOUT RISER
ASSEMBLY DETAIL

Sheet 10-04-2006 2:19:34 PM by JLN
 Saved 11-06-2006 11:02:00 AM by JLN
 C:\2006\06572\001\06572-001-C-8inCleanoutDetail

 CITY ENGINEER'S OFFICE CITY HALL - SEVENTH FLOOR 455 NORTH MAIN STREET WICHITA, KANSAS 67202 (316) 268-4500 (316) 268-4118 FAX		8" CLEANOUT RISER ASSEMBLY DETAIL	
		JAMES L. ARMOUR, P.E. - CITY ENGINEER	
PROJECT NUMBER 1709PPS		OCA NO. 607861	
DATE MAR 96		SHEET 11 OF 15	