




$EXC = 26.2$
 $LF = 19.7$
 $CF = 0.0$

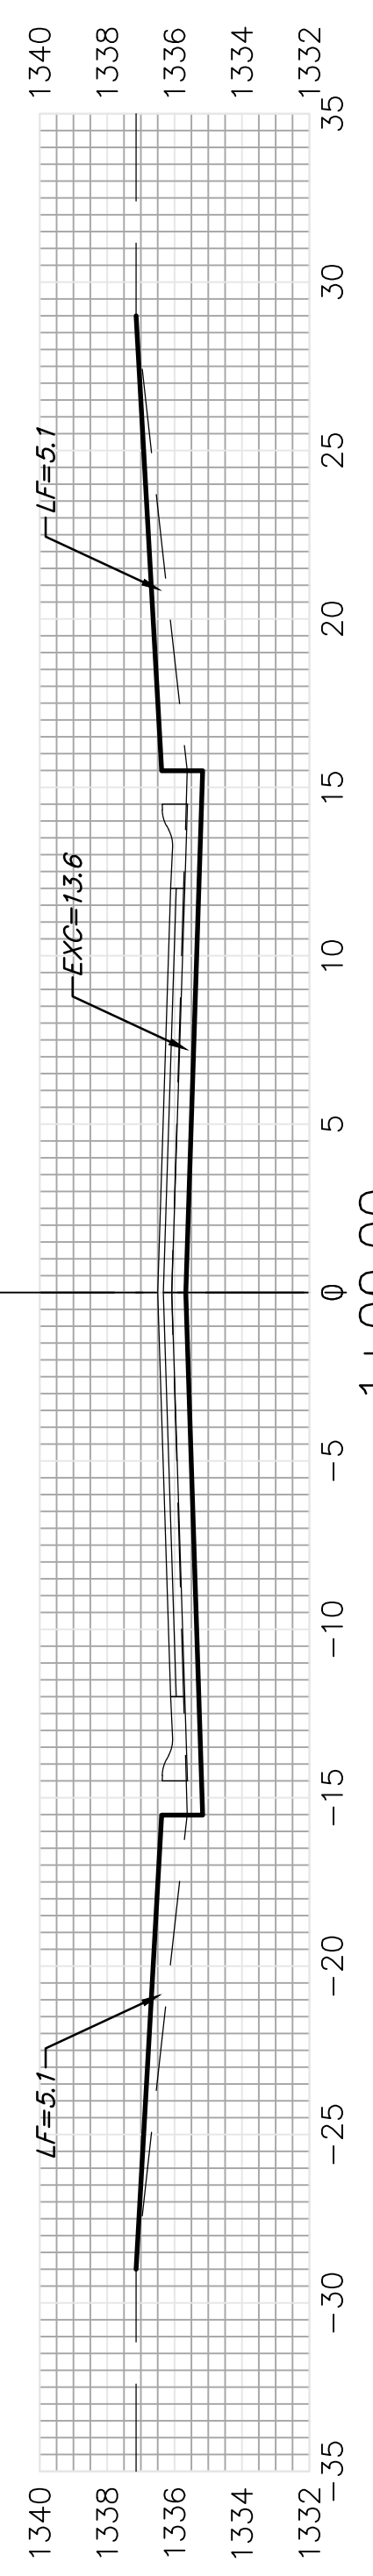

$EXC = 25.2$
 $LF = 18.9$
 $CF = 0.0$

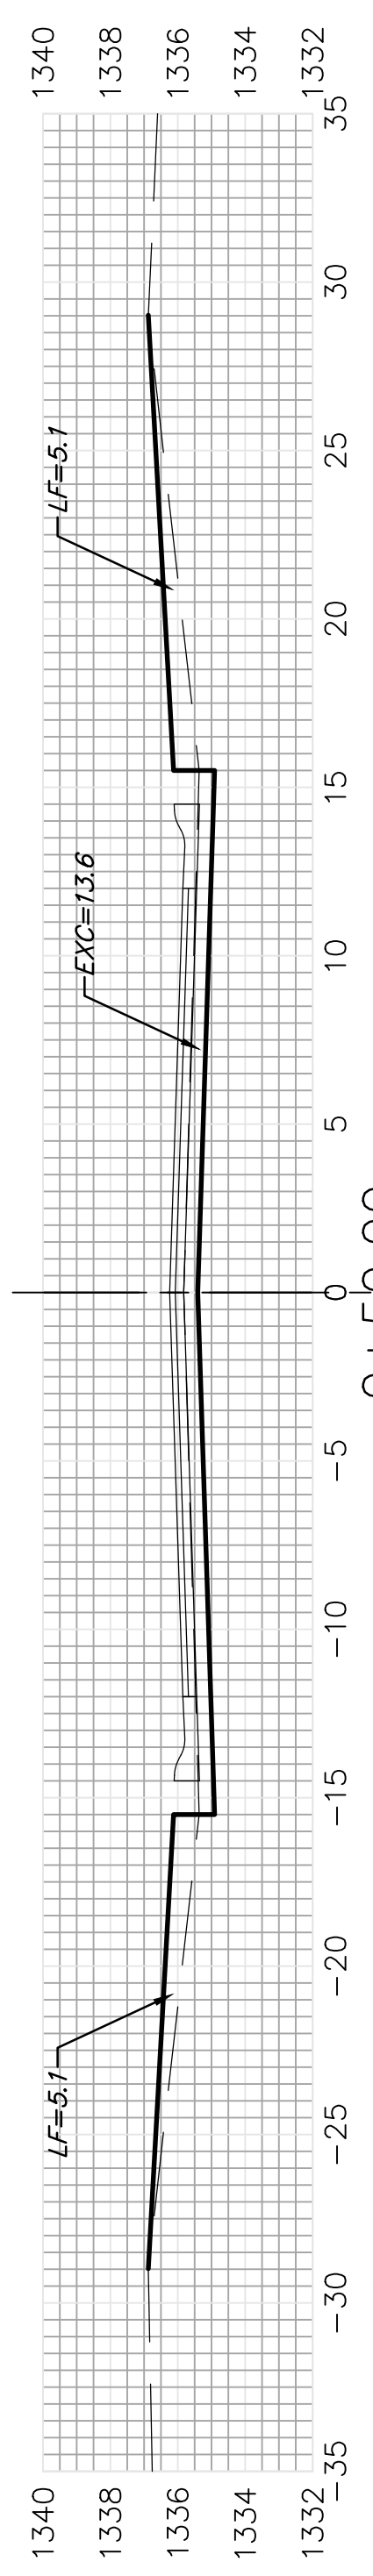


$EXC = 7.9$
 $LF = 5.9$
 $CF = 0.0$

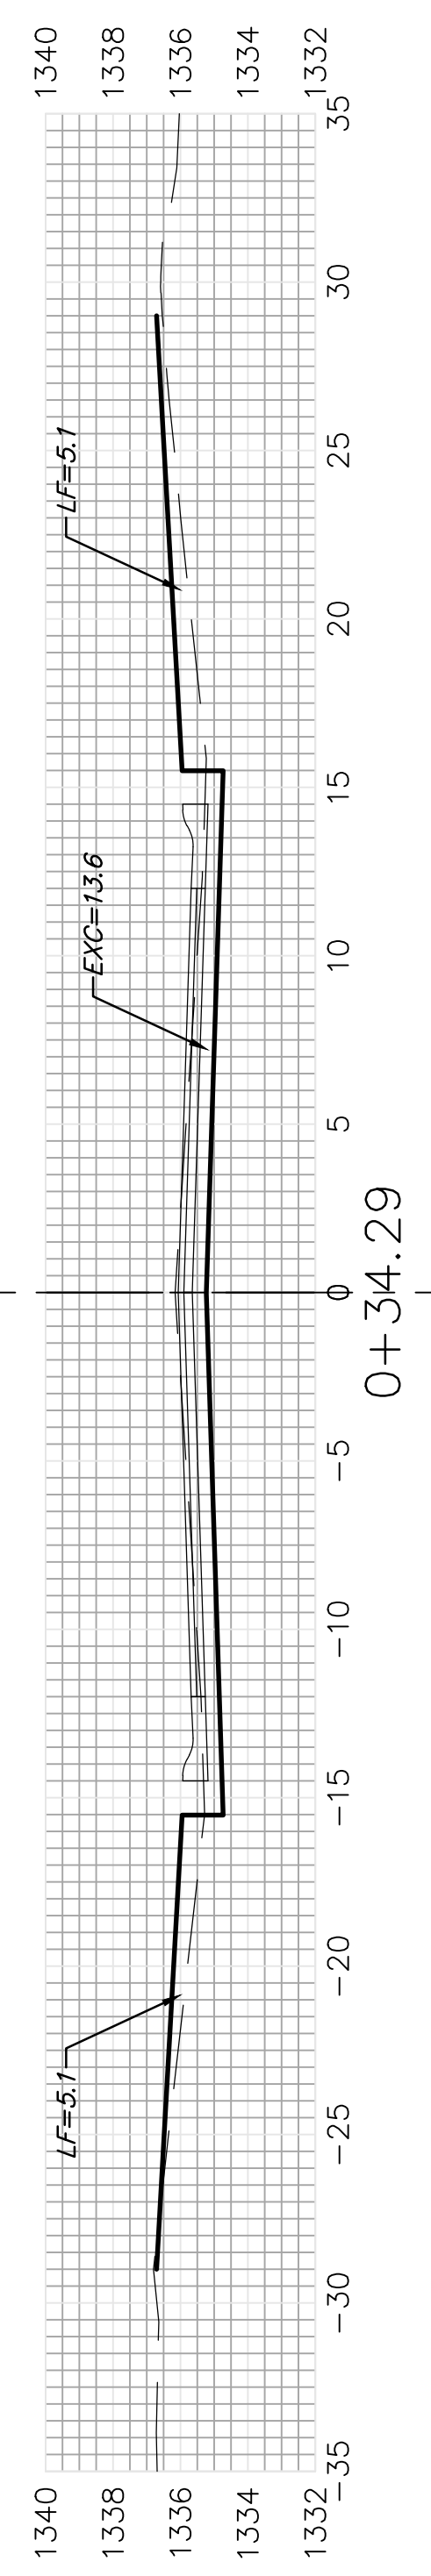


DRIFTWOOD CT.


$EXC = 24.2$
 $LF = 13.7$
 $CF = 1.9$

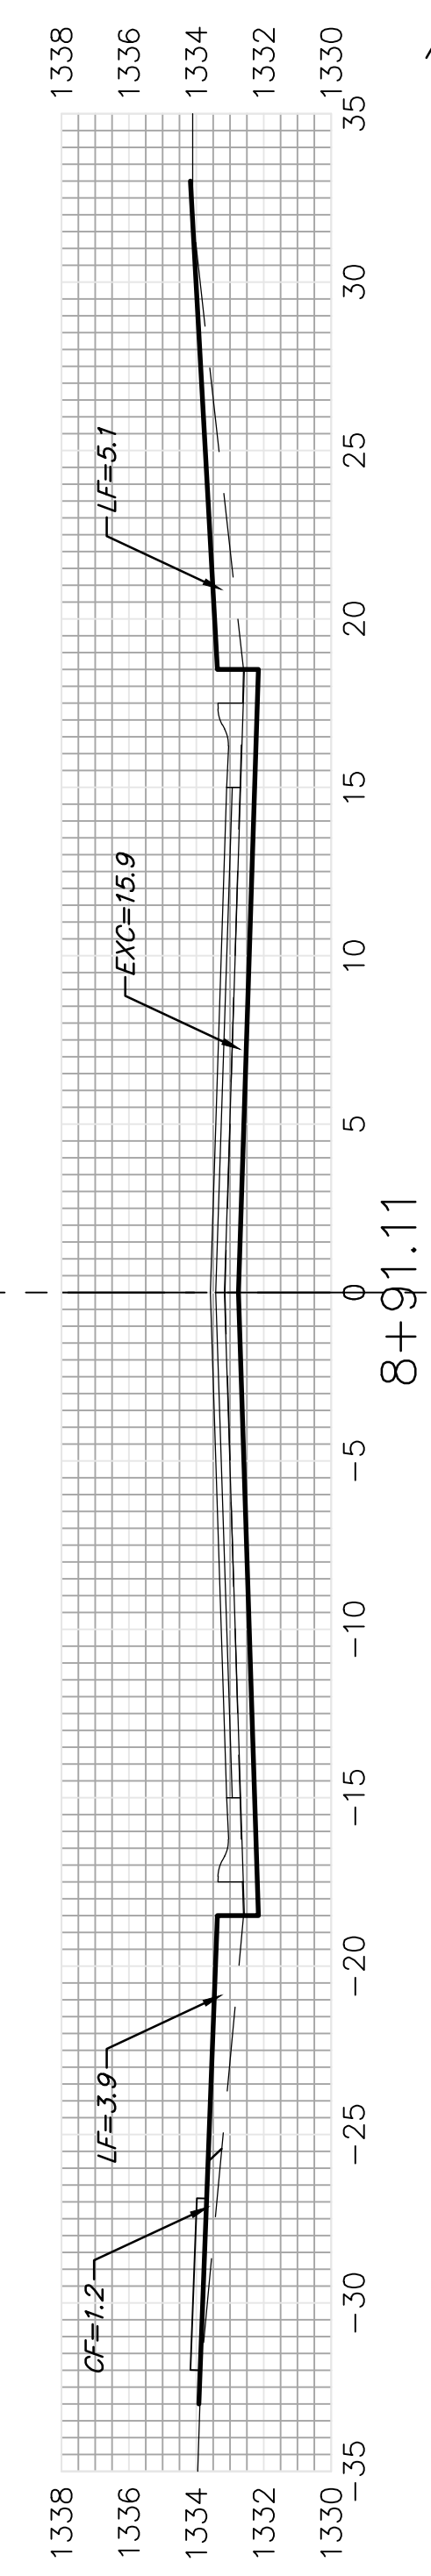

$EXC = 29.4$
 $LF = 16.7$
 $CF = 2.2$

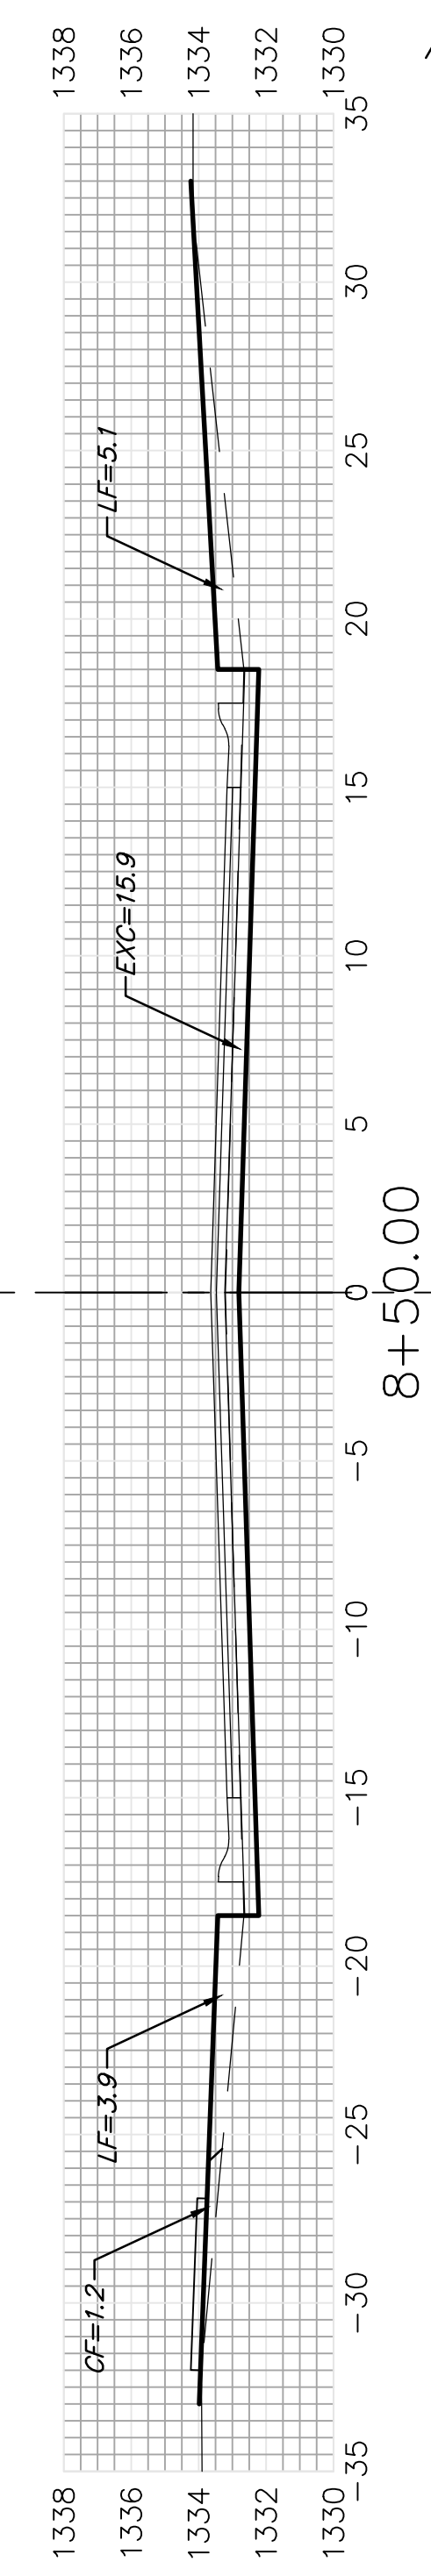

8+00.00

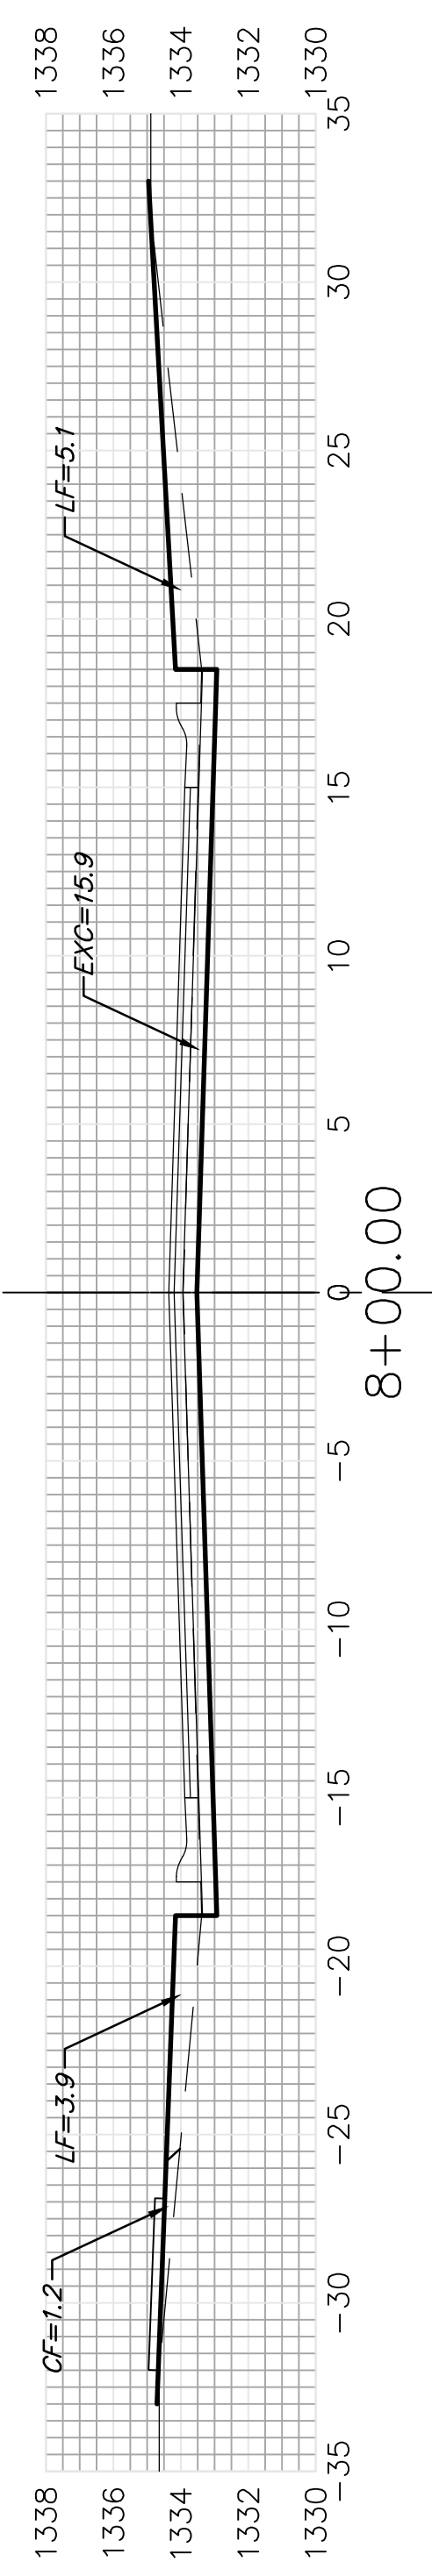

DRIFTWOOD CT.

Sheet Totals
 Excavation = 112.9 C.Y.
 Loose Fill = 74.9 C.Y.
 Compacted Fill = 4.1 C.Y.

