


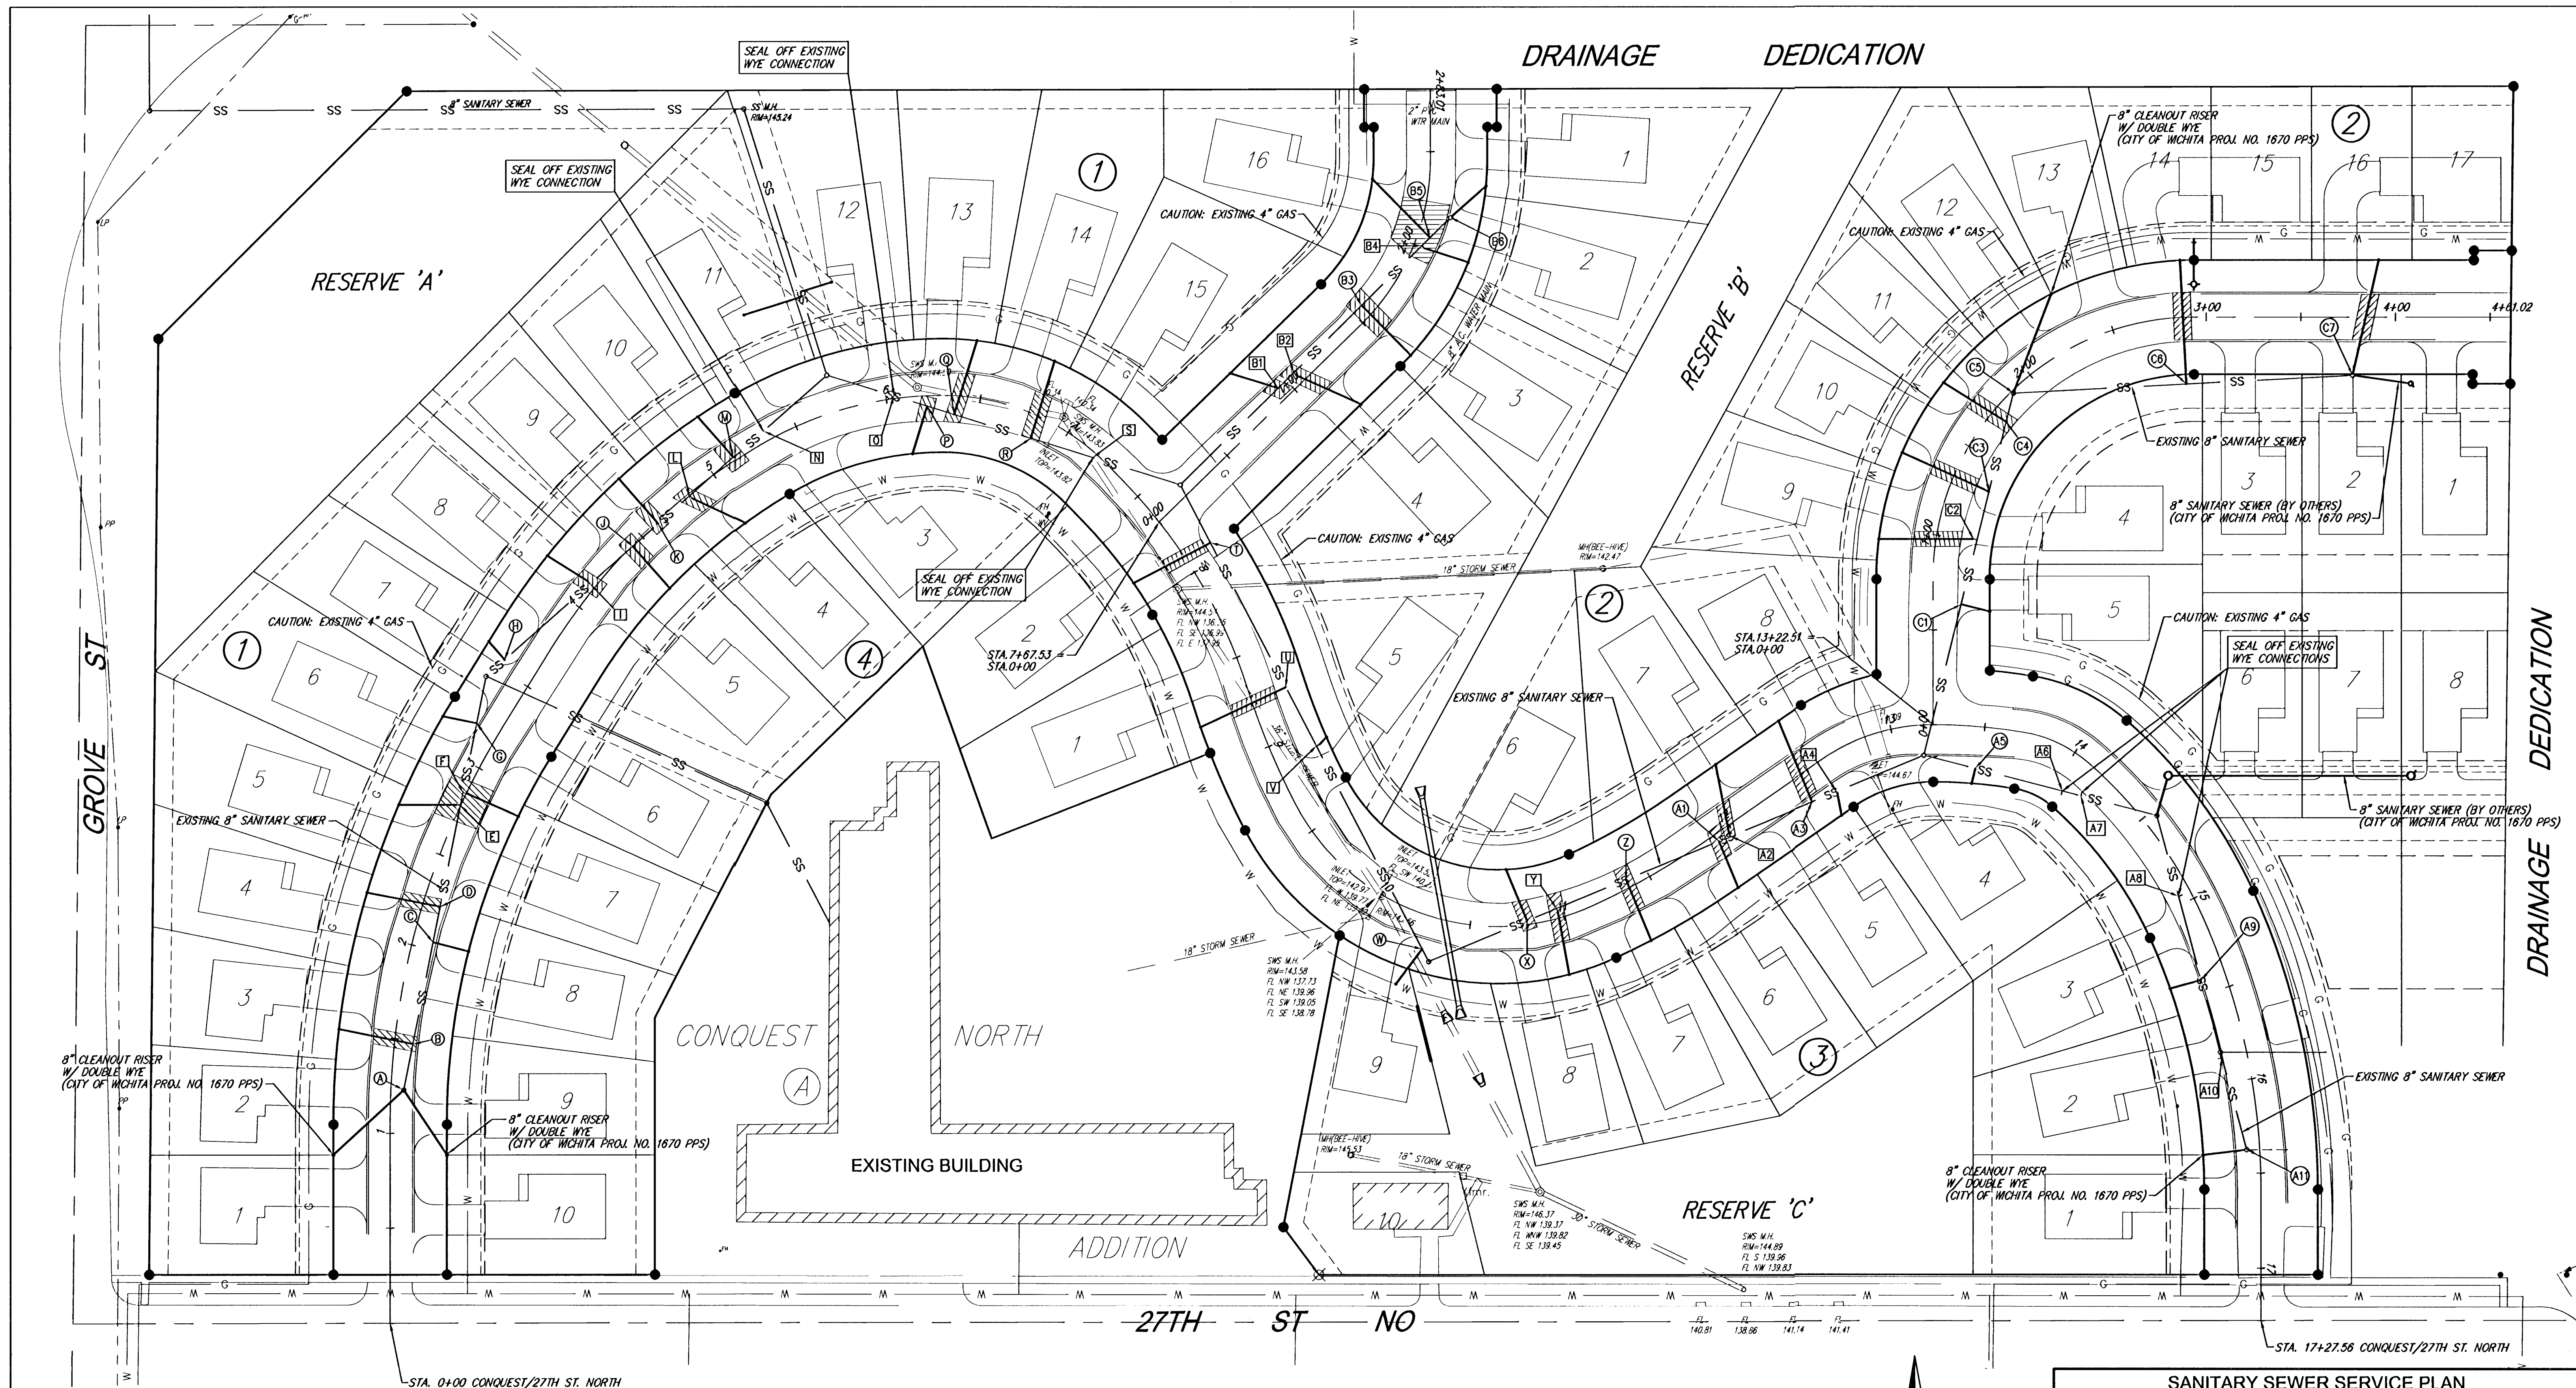

FOR INFORMATION ONLY

NOTE:

1. ALL 4" SERVICE LINES NEED OCI PERMIT.
2. ALL EXISTING WYE CONNECTIONS NOT IN USE TO BE SEALED OFF PER OCI PERMIT.
3. ALL EXISTING WYE CONNECTIONS BEING USED SHALL BE CLEANED AND REPLACED WITH SCHEDULE 40 PIPE.

PAVEMENT REMOVAL



SCALE: 1"=40'

SANITARY SEWER SERVICE PLAN CONQUEST NORTH 2ND ADDITION WICHITA, KANSAS



Ruggles & Bohm, P.A.
Engineering, Surveying, Land Planning

924 North Main
Wichita, Kansas 67203
www.rbkansas.com
(316) 284-8008
(316) 284-4621 fax
E-mail: info@rbkansas.com

DRAWING FILE
Utility [SS Service]

PROJECT NUMBER
1670

DATE
June 27, 2006

DESIGN
TCR

DRAWN
EUB

REVIEW
UTILITY

SHEET
2567E

1
OF

2