

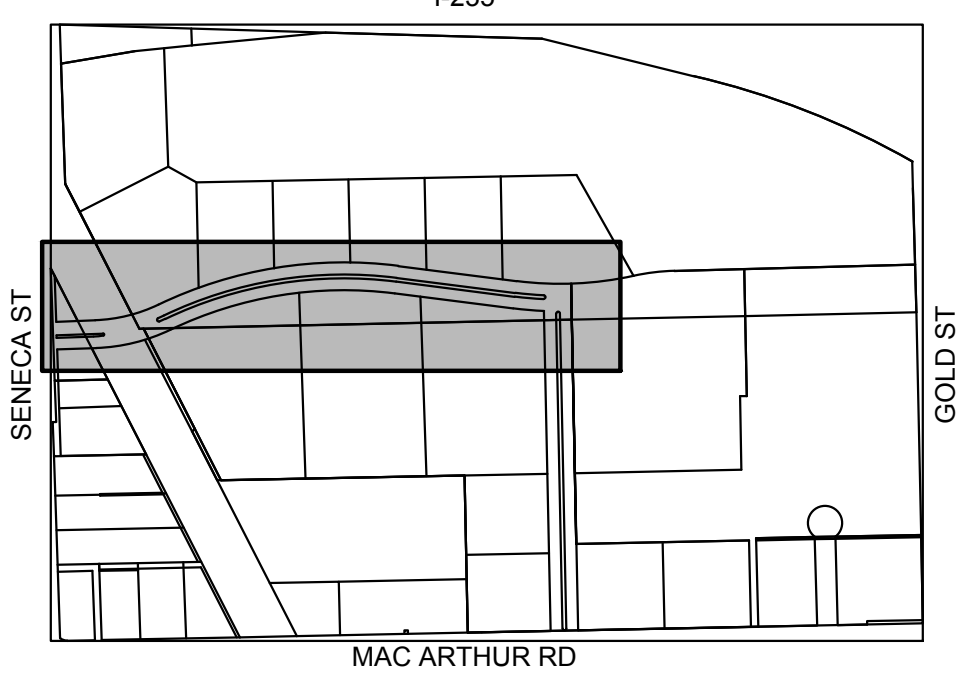
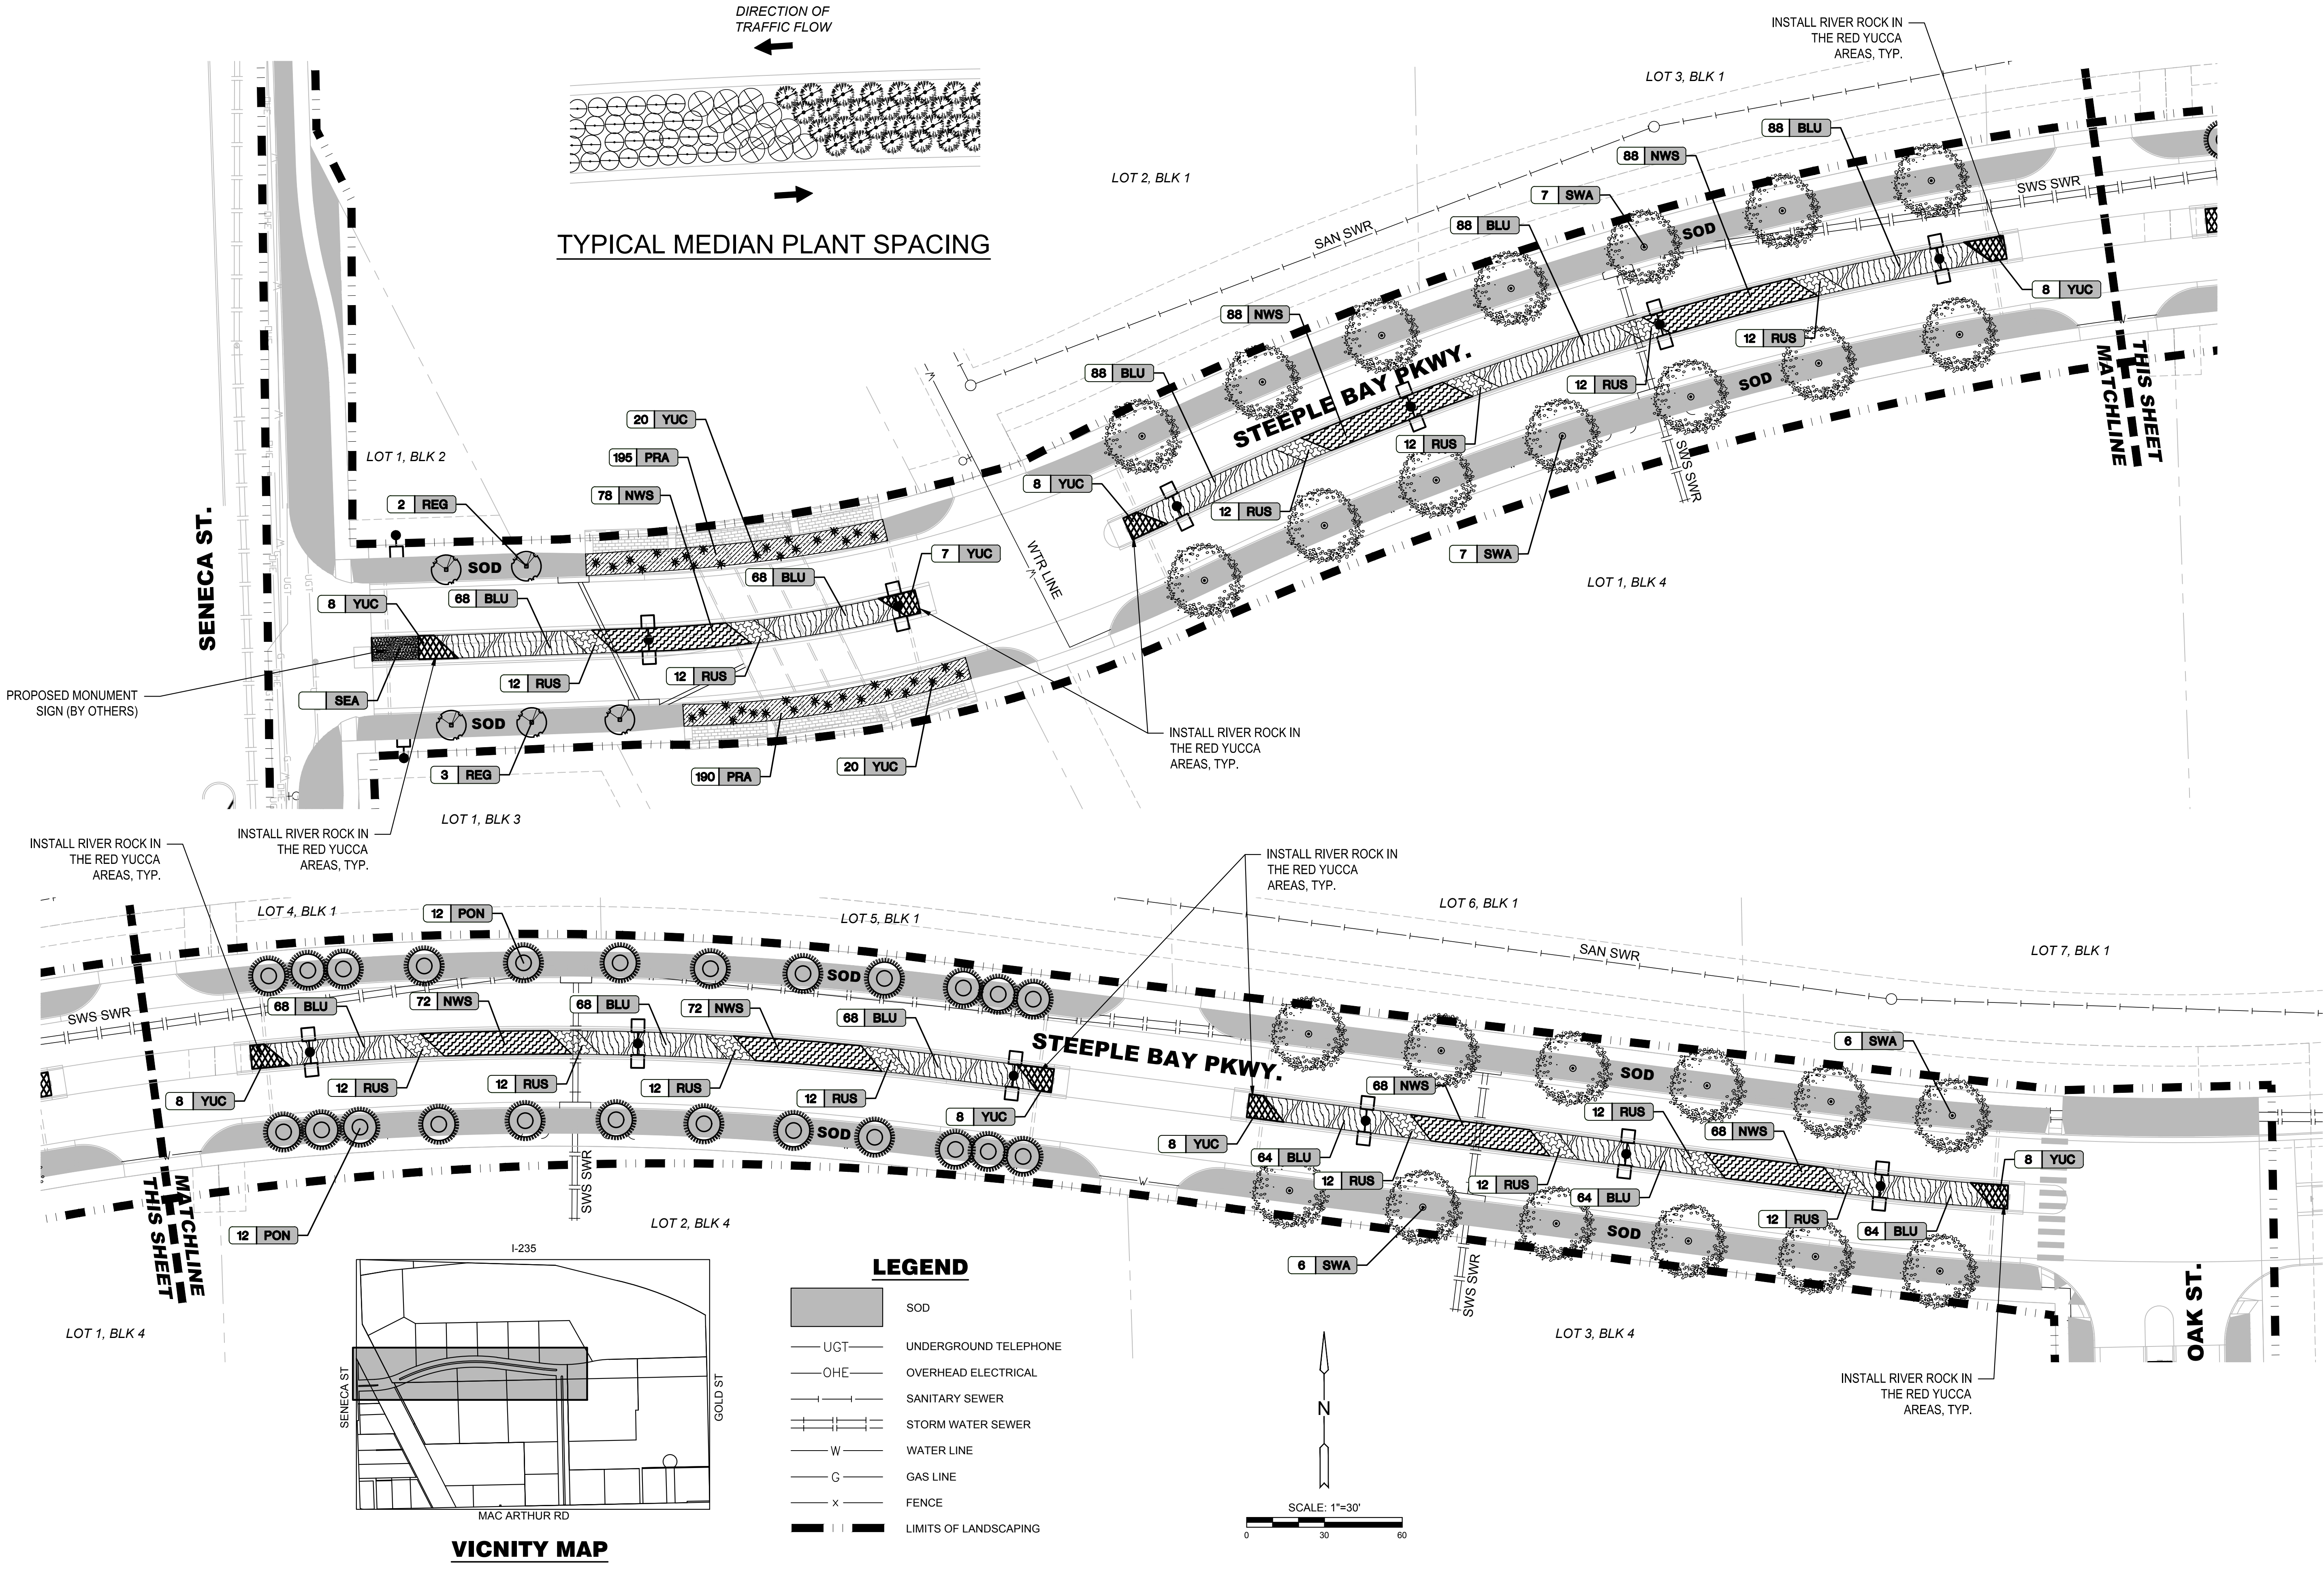


J:\PROJECTS\2017\1701010143_LANES_STEEPLE_BAY_1743_CADD\SHOTS\06_CIVIL\LANDSCAPE\PUBLIC_STREET\1743_STREET_LANDSCAPE_2.DWG
 PLOTTED: Wednesday, May 15, 2019 @ 09:50AM

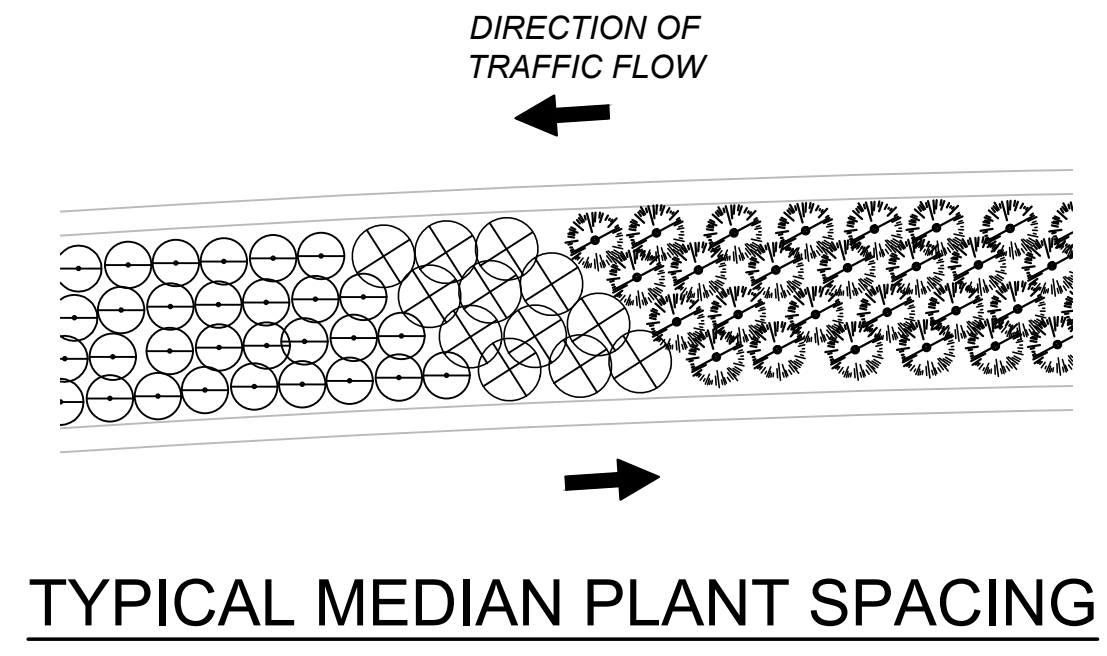

LEGEND

[Symbol]	SOD
[Symbol]	UGT UNDERGROUND TELEPHONE
[Symbol]	OHE OVERHEAD ELECTRICAL
[Symbol]	SANITARY SEWER
[Symbol]	STORM WATER SEWER
[Symbol]	W WATER LINE
[Symbol]	G GAS LINE
[Symbol]	x FENCE
[Symbol]	LIMITS OF LANDSCAPING

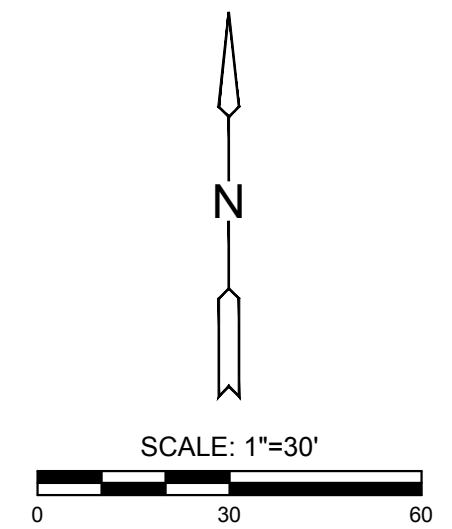

PART B: LIGHTING & LANDSCAPE PLANS FOR

STEEPLE BAY ADDITION

WICHITA, KANSAS



©2019 MKEC Engineering All Rights Reserved www.mkec.com
 These drawings and their contents, including, but not limited to, all concepts, designs, & ideas are the exclusive property of MKEC Engineering (MKEC), and may not be used or reproduced in any way without the express consent of MKEC.

LANDSCAPE PLAN		
PROJECT NO.	1701010143	
DATE	MAY 2019	
SCALE	1" = 30'	
DESIGNED	DRAWN	CHECKED
DML	DML	JAG
NO.	REVISION	DATE
SHEET NO.		
2 OF 16		