

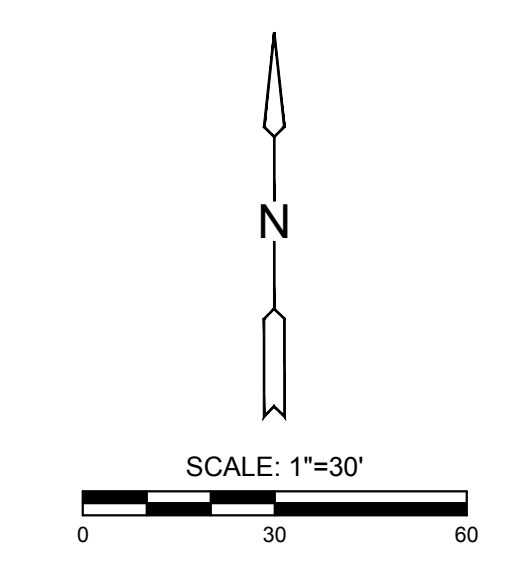
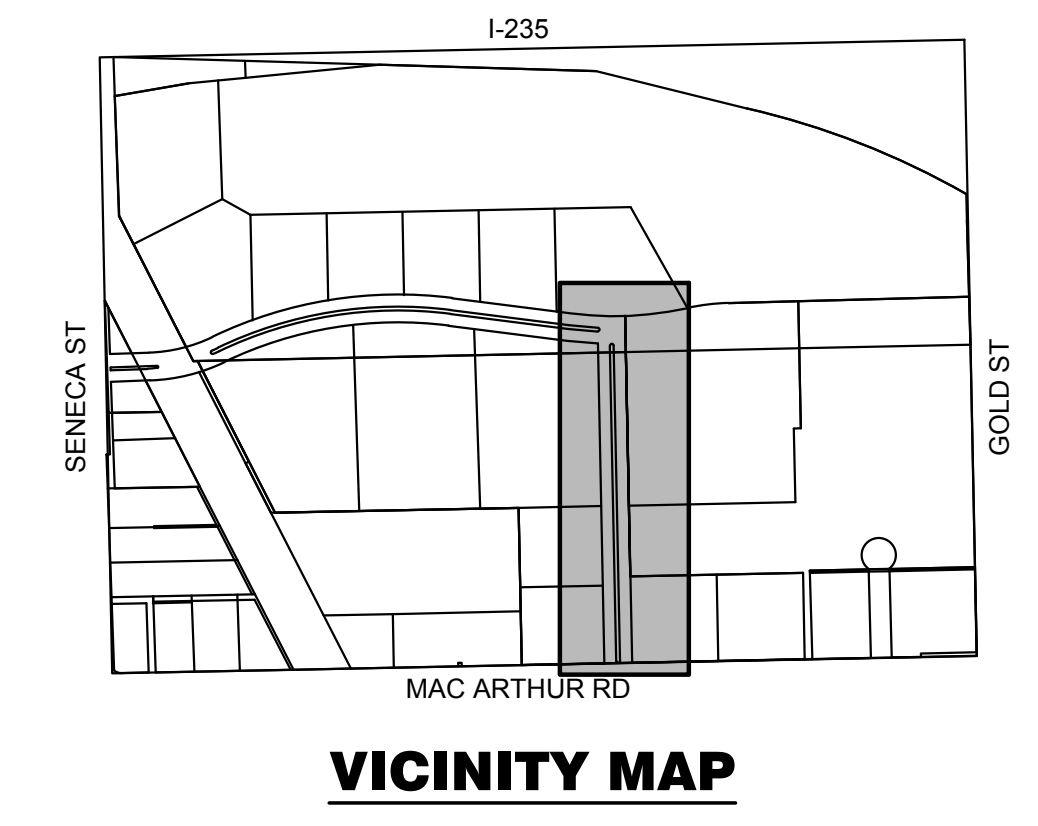


J:\PROJECTS\2017\17010143_LANES_STEEPLE_BAY_1743_CADD\SHOTS\06_CIVIL\LANDSCAPE\PUBLIC_STREET\1743 STREET LANDSCAPE 3.DWG
 PLOTTED: Wednesday, May 15, 2019 @ 09:20AM

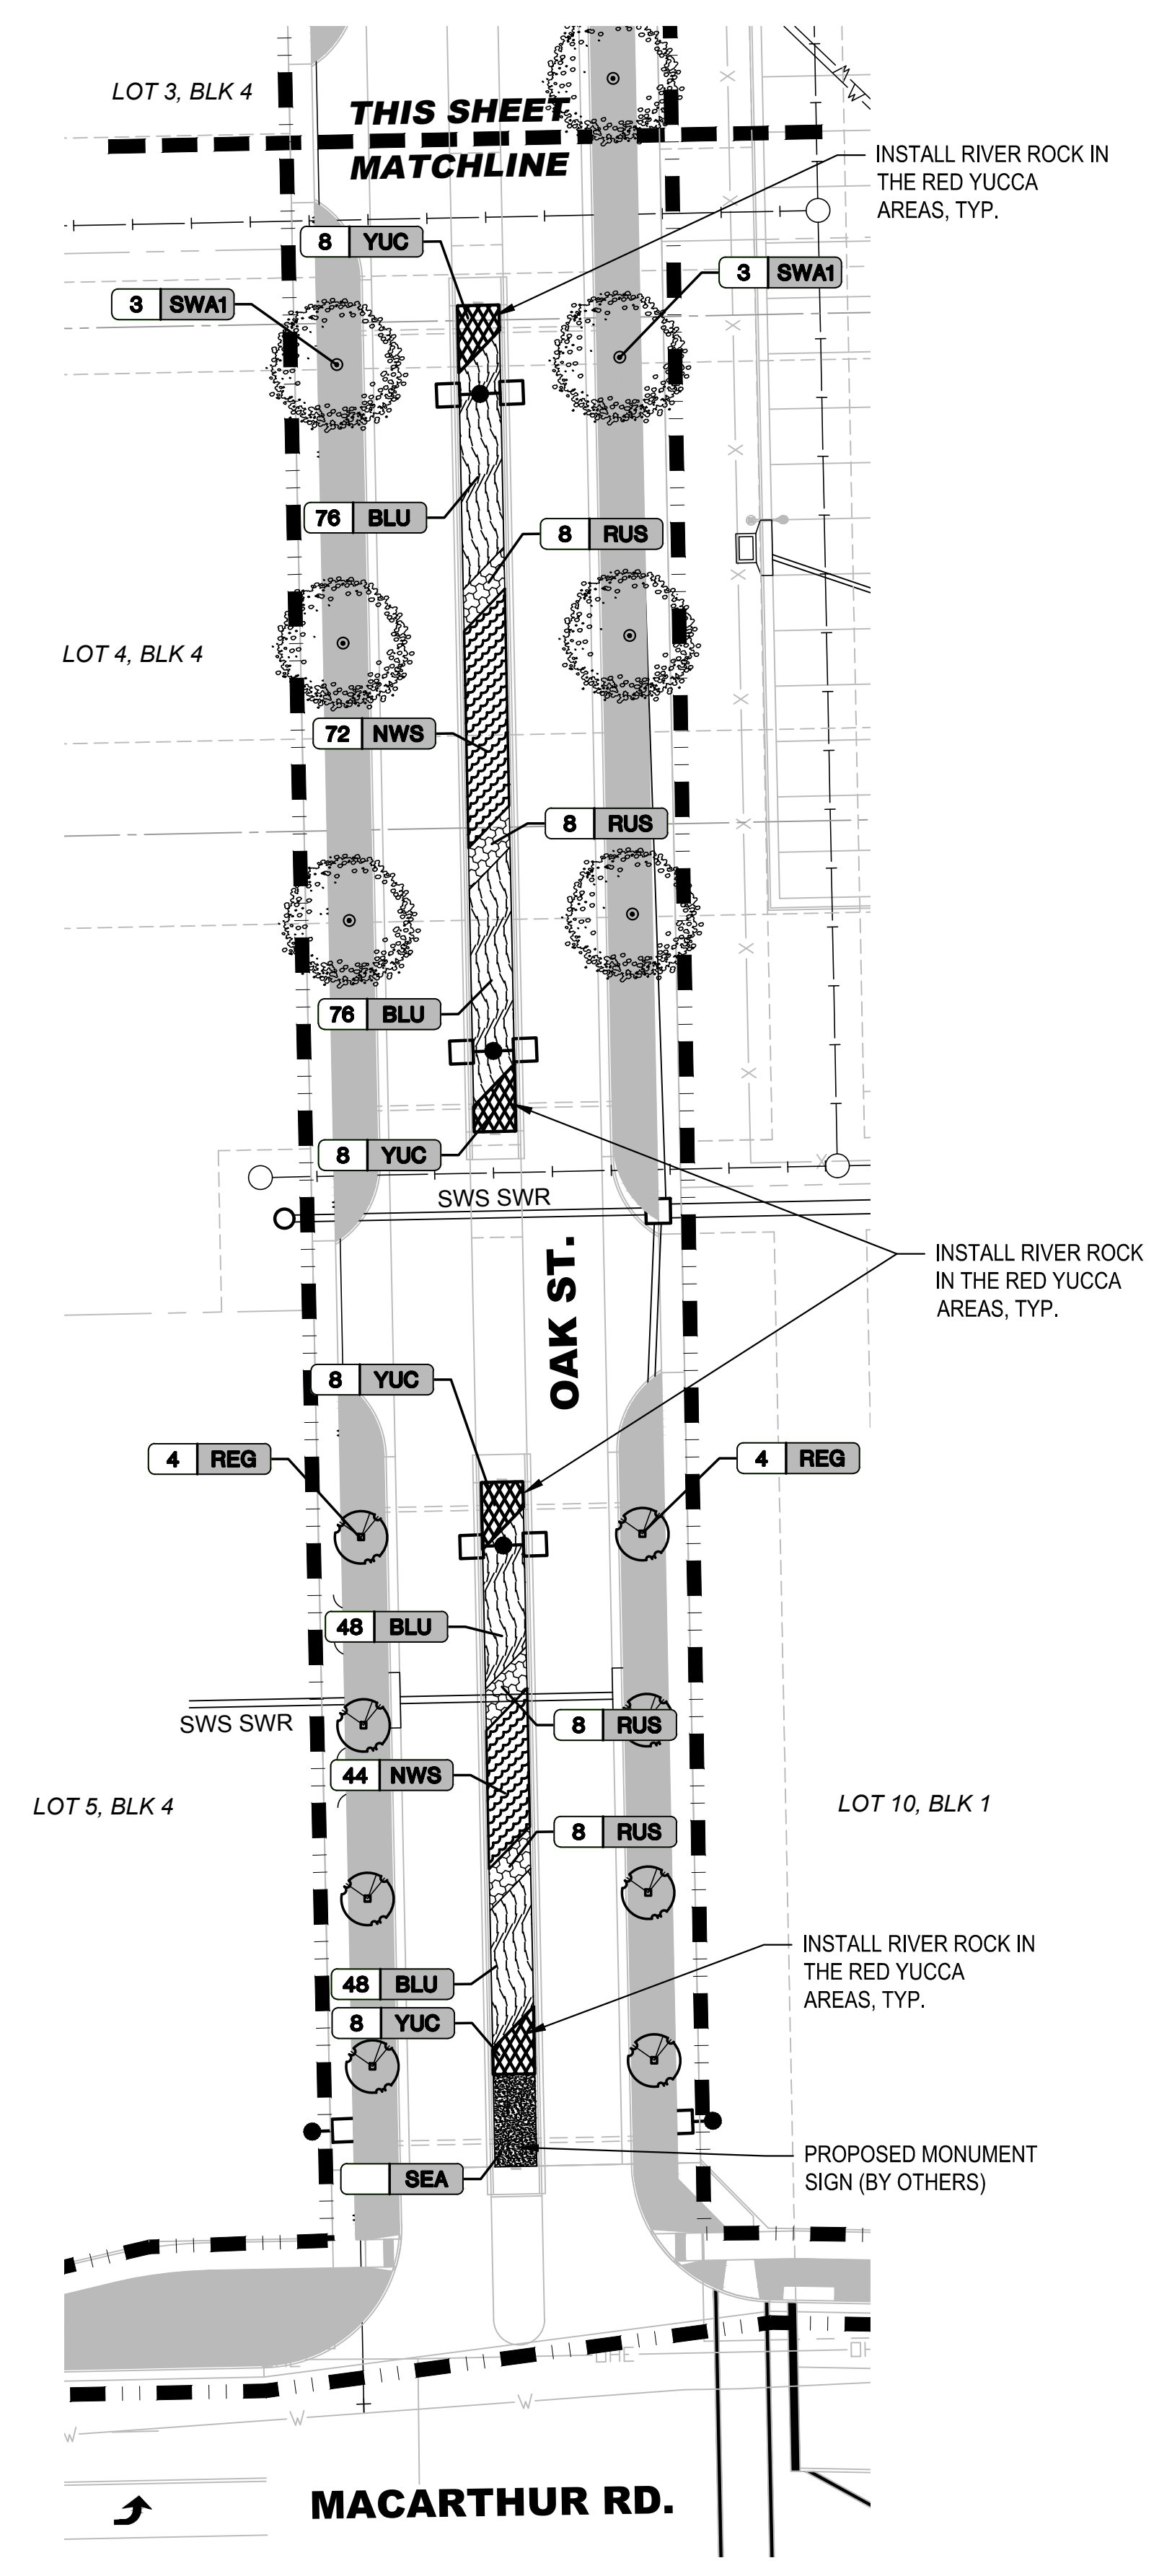

LEGEND

	SOD
	UGT UNDERGROUND TELEPHONE
	OHE OVERHEAD ELECTRICAL
	SANITARY SEWER
	STORM WATER SEWER
	W WATER LINE
	G GAS LINE
	x FENCE
	LIMITS OF LANDSCAPING

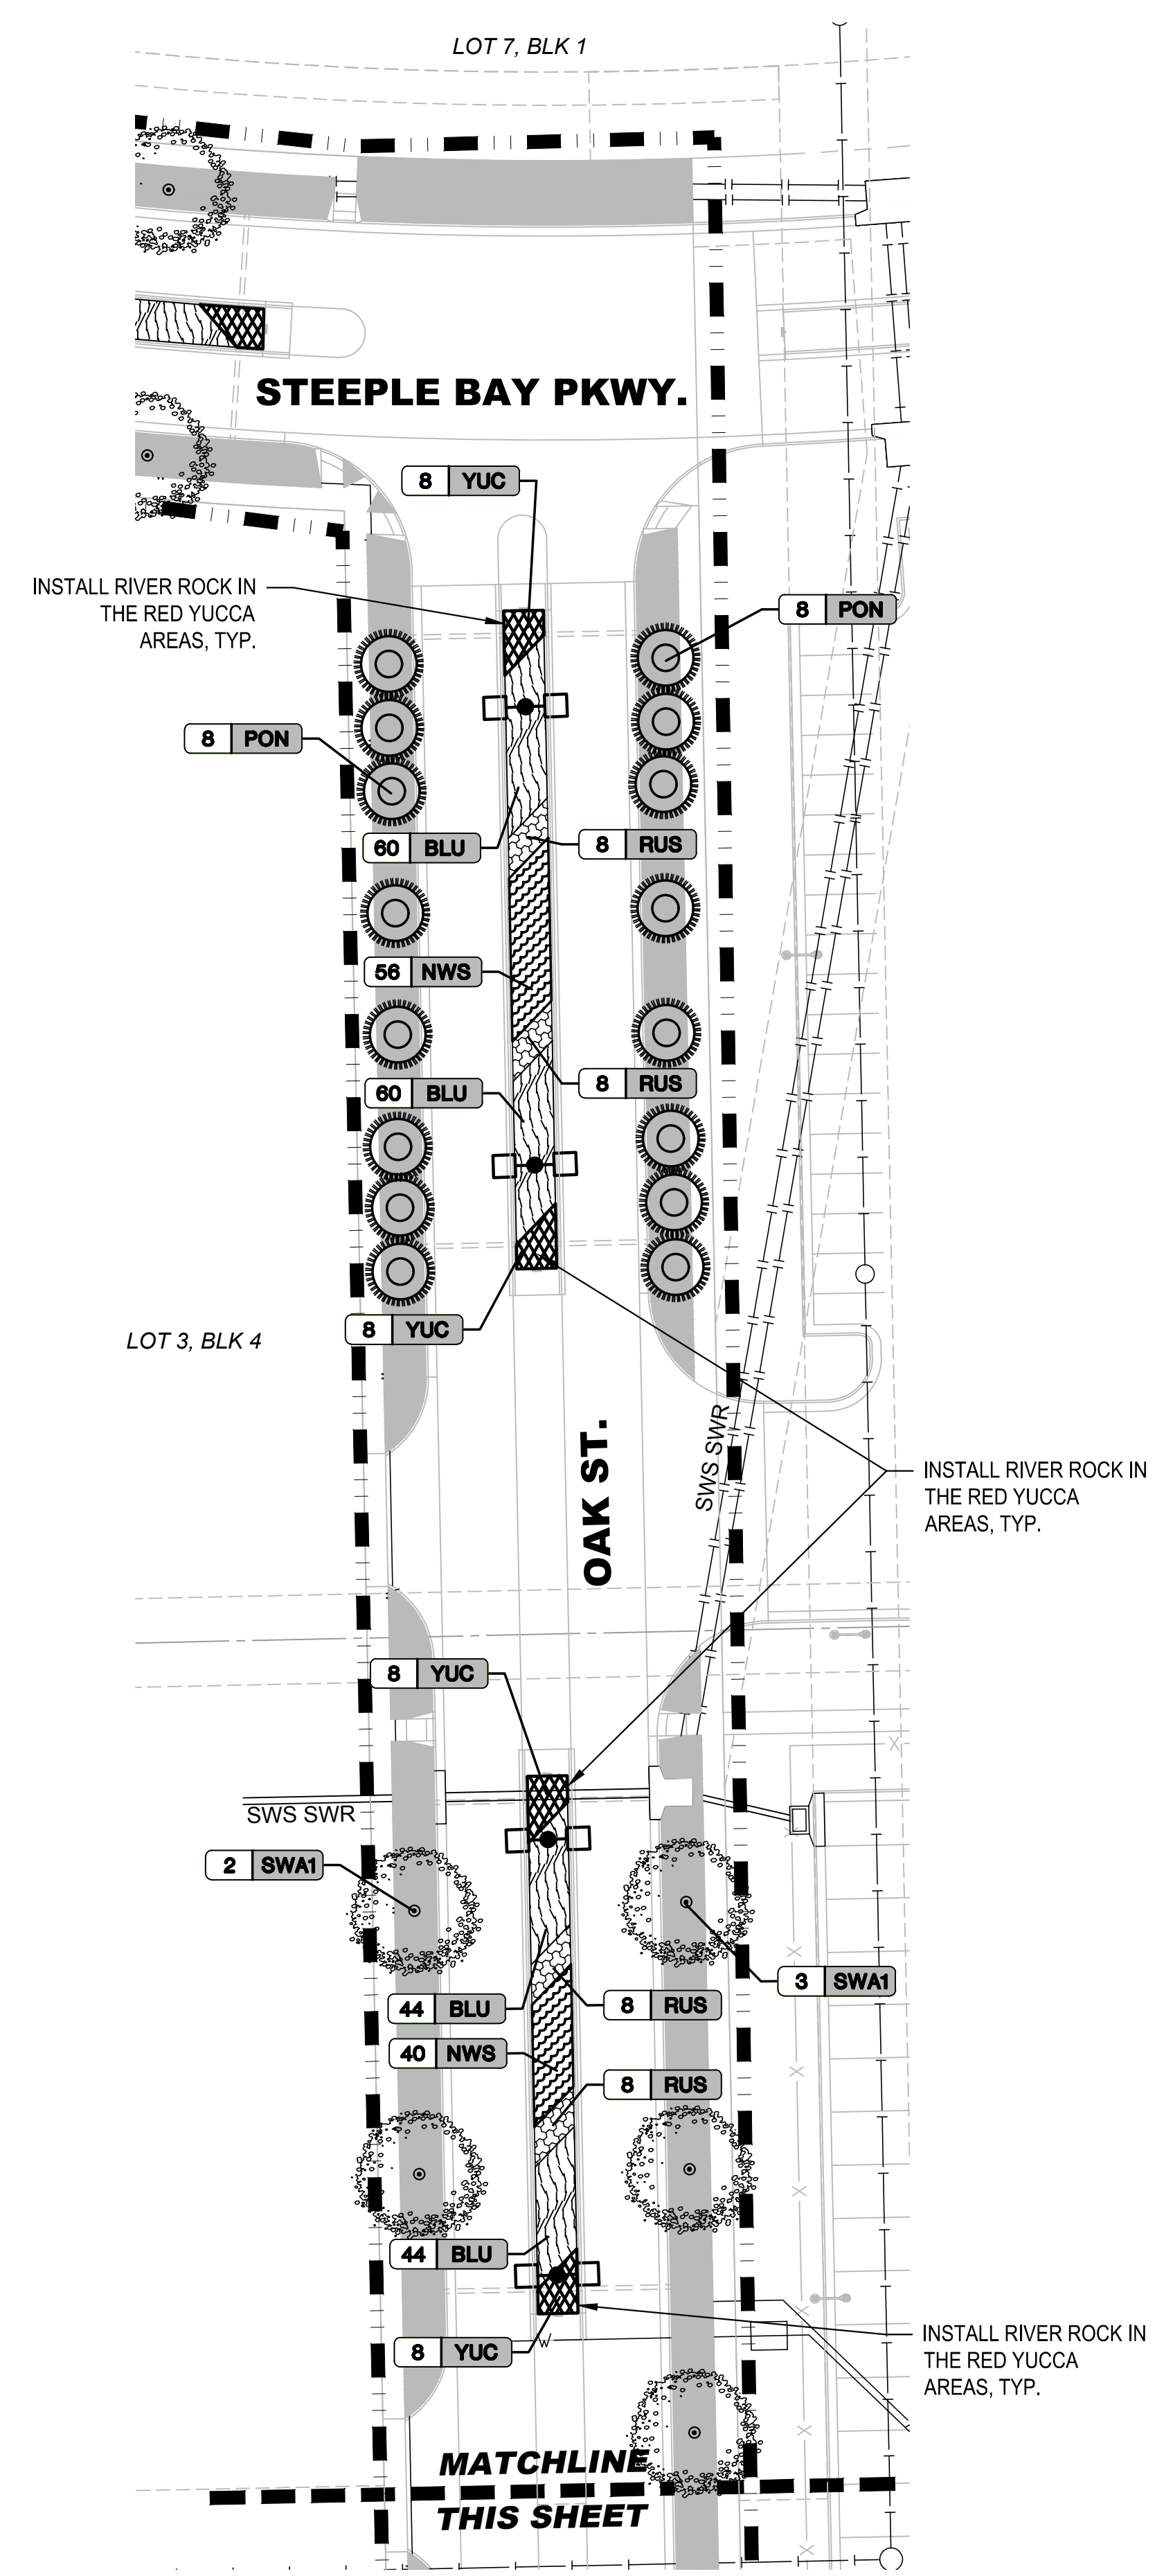

PART B: LIGHTING & LANDSCAPE PLANS FOR
STEEPLE BAY ADDITION
 WICHITA, KANSAS



©2019 MKEC Engineering All Rights Reserved
 www.mkec.com
 These drawings and their contents, including, but not limited to, all concepts, designs, & ideas are the exclusive property of MKEC Engineering (MKEC), and may not be used or reproduced in any way without the express consent of MKEC.

LANDSCAPE PLAN		
PROJECT NO.	1701010143	
DATE	MAY 2019	
SCALE	1" = 30'	
DESIGNED	DRAWN	CHECKED
DML	DML	JAG
NO.	REVISION	DATE
SHEET NO.		