


File: L:\2018\18266039 - Cedar Creek Phase 1\Drawings\C3\Drainage\Erosion Control Plan.dwg Last Save: 5/20/2019 3:57 PM Last saved by: CDJurey
 Last plotted by: Jurey, Caleb D. Plot Date: 5/20/2019 5:00 PM Plotter Used: None

GARVER
 © 2019 GARVER, LLC
 THIS DOCUMENT, ALONG WITH THE IDEAS AND DESIGNS CONVEYED HEREIN, SHALL BE CONSIDERED INSTRUMENTS OF PROFESSIONAL SERVICE AND ARE PROPERTY OF GARVER, LLC. ANY USE, REPRODUCTION, OR DISTRIBUTION OF THIS DOCUMENT, ALONG WITH THE IDEAS AND DESIGNS CONTAINED HEREIN, IS PROHIBITED UNLESS AUTHORIZED IN WRITING BY GARVER, LLC OR EXPLICITLY ALLOWED IN THE GOVERNING PROFESSIONAL SERVICES AGREEMENT FOR THIS WORK.

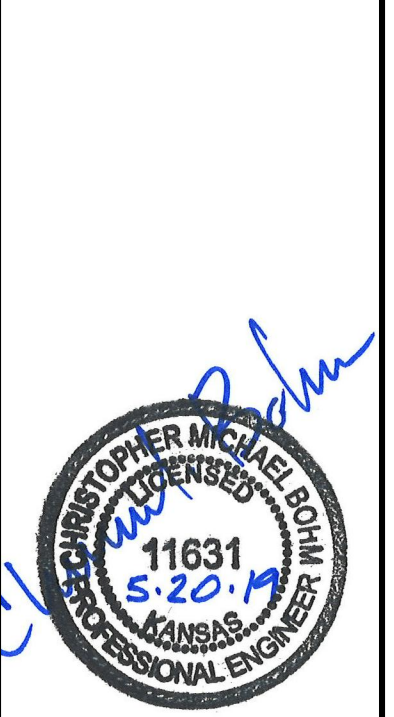

REV.	DATE	DESCRIPTION	BY



CITY OF WICHITA
 WICHITA, KANSAS
 CEDAR CREEK ADD,
 PHASE 1

Erosion Control Plan

JOB NO.: 18266039
 DATE: March 2019
 DESIGNED BY: CMB
 DRAWN BY: CDJ
 BAR IS ONE INCH ON ORIGINAL DRAWING
 IF NOT ONE INCH ON THIS SHEET, ADJUST SCALES ACCORDINGLY.
 DRAWING NUMBER
 SHEET NUMBER **33 OF 39**

- | | | | |
|--|--|--|--|
| | MAINTAIN Silt Fence (2250 L.F.) | | INSTALL Ditch Check (9 Ea.) |
| | MAINTAIN Ditch Check (1 Ea.) | | INSTALL Curb Inlet Protection (8 Ea.) |
| | MAINTAIN Construction Entrance (1 Ea.) | | INSTALL Area Inlet Protection (20 Ea.) |
| | MAINTAIN Curlex Blanket (290 S.Y.) | | INSTALL Light Stone Rip-Rap (84 S.Y.) |
| | | | INSTALL Curlex Blanket (2900 S.Y.) |

Seeding Notes:

- All disturbed areas shall be seeded, fertilized, and mulched according to City of Wichita specifications.
- All disturbed areas in Reserve 'A' - except the area in the pond below the static pool elevation - shall be seeded with Fescue seeding mix. If the area is disturbed after seeding, the Contractor shall re-seed, -fertilize, and -mulch the affected area.
- The Contractor may use a Rye mix as a temporary seeding mix during construction activities, but Reserve 'A' must have a Fescue seeding mix at the completion of construction activities. All other areas may be seeded using a Rye mix.
- All seeding shall be bid as 'Project Seeding, L.S.'

Seeding Mix	Application Rate	Fertilizer	Application Rate	Seeding Season
Fescue	8 lb PLS/1000 sf	12-24-12 N-P-K	45 lb/Ac	Dec 1 - May 1 or Aug 15 - Oct 15
Rye	5 lb/1000 sf			

Seeding Areas:
 (For Information Only)
 Fescue: 15,300 S.Y.
 Rye: 118,750 S.Y.