
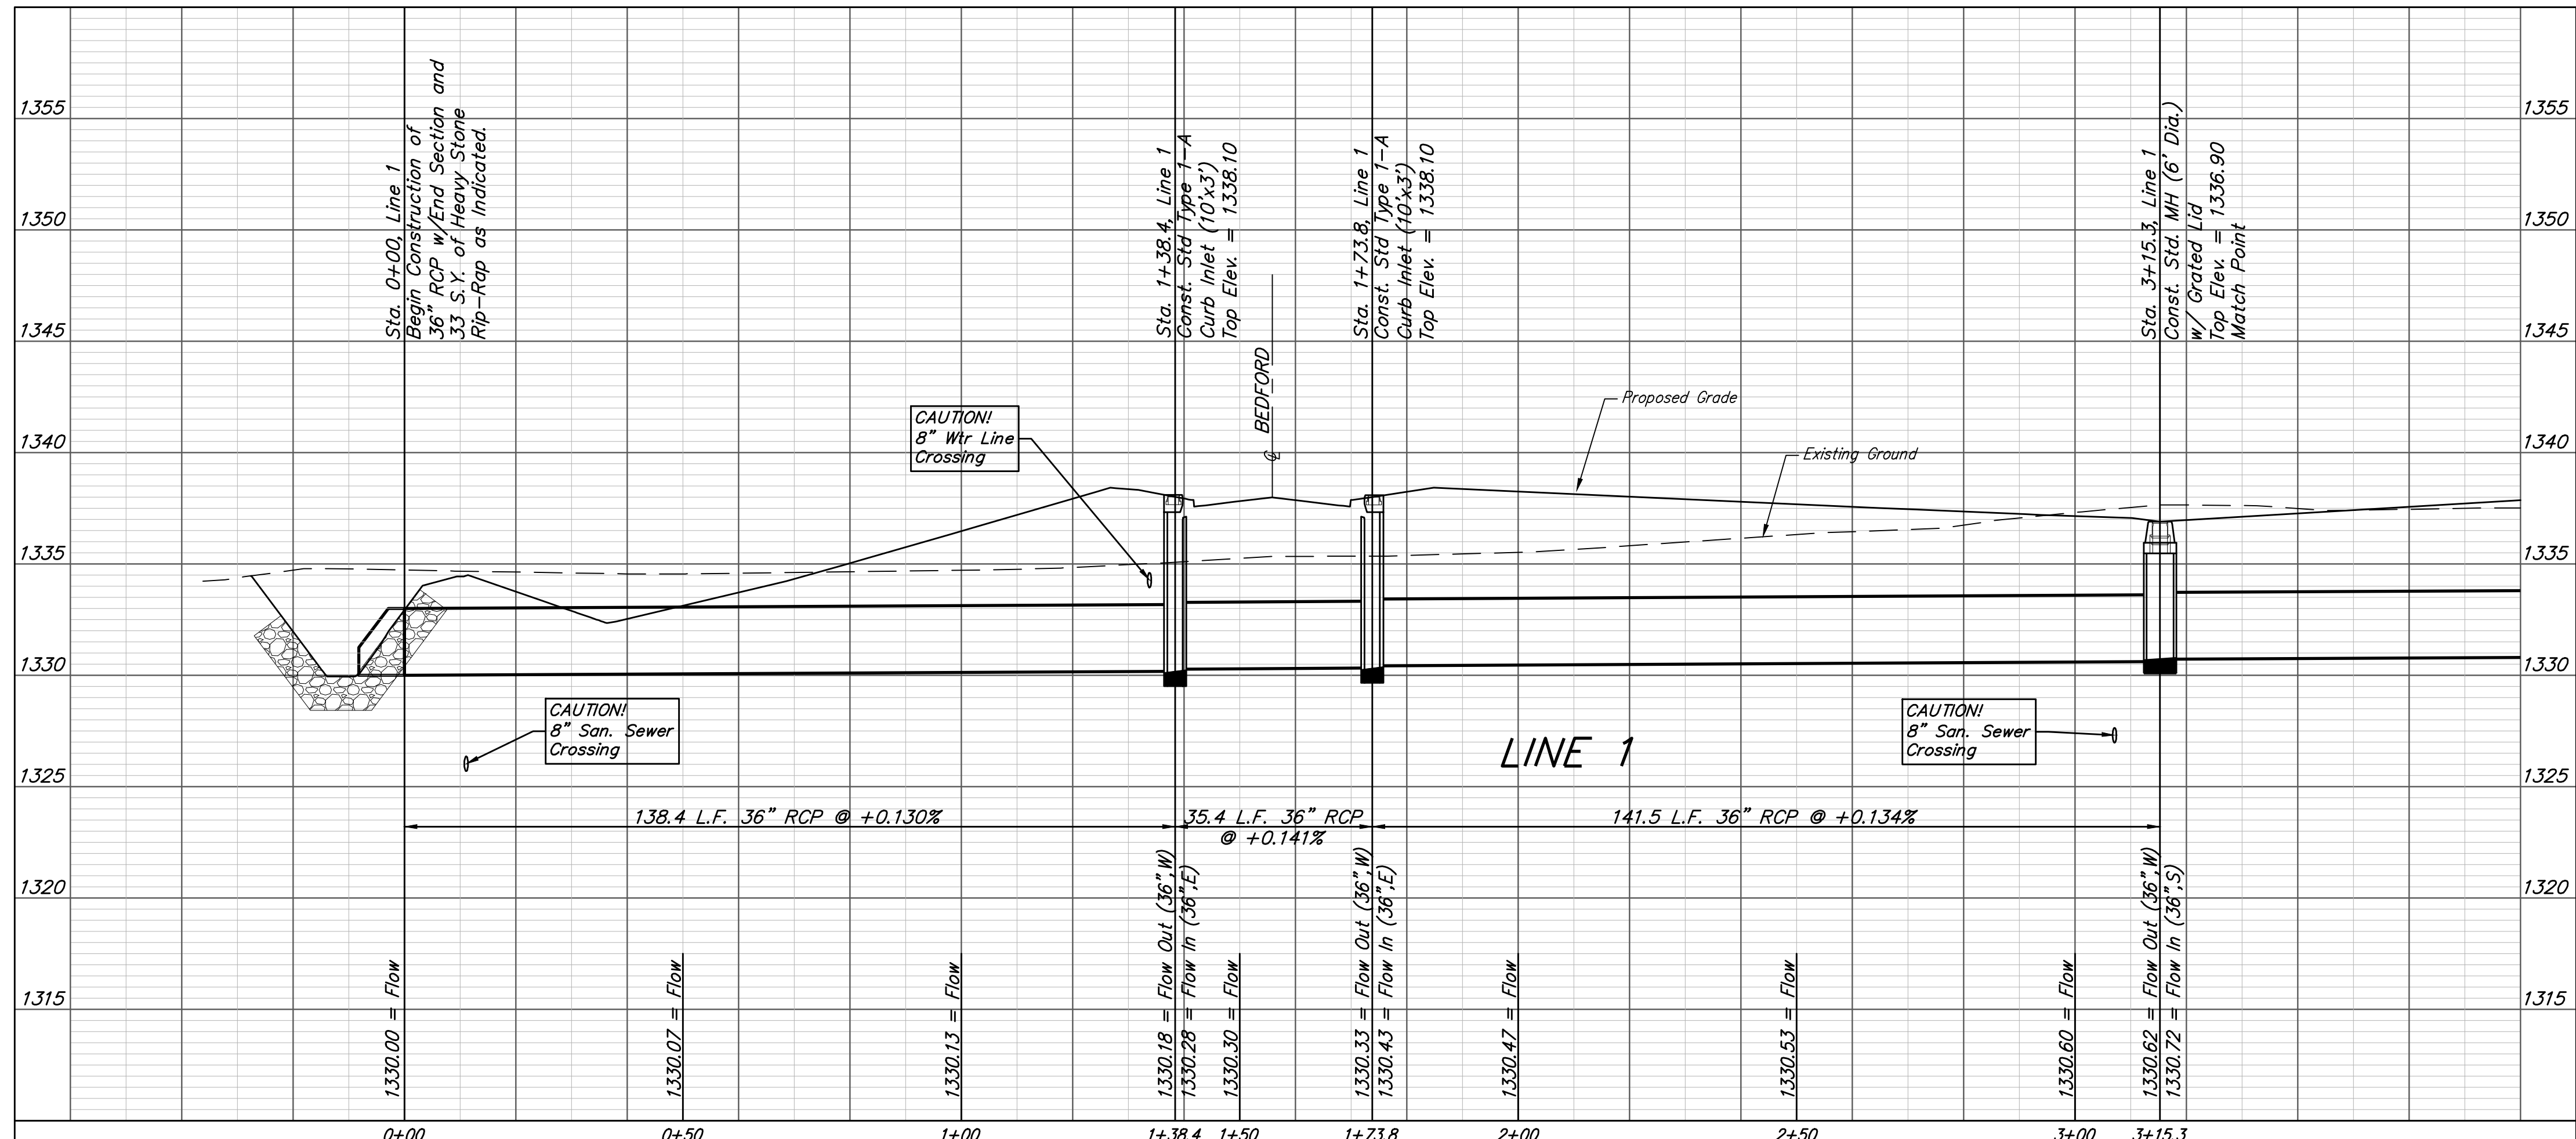


BENCHMARKS:
 Brass benchmark disc in top of curb, east of wheelchair ramp NE cor. of Funston and Lynnrae
 Elev. = 1343.69 NAVD88

Brass benchmark disc in top of curb, north of wheelchair ramp NW cor. of Funston and Herrington
 Elev. = 1344.71 NAVD88

Greenwich Road Church of Christ
 1746 S. Greenwich Rd.
 Wichita, KS 67207

Remove existing trees only as necessary for construction. Cost to be included in "Site Clearing"

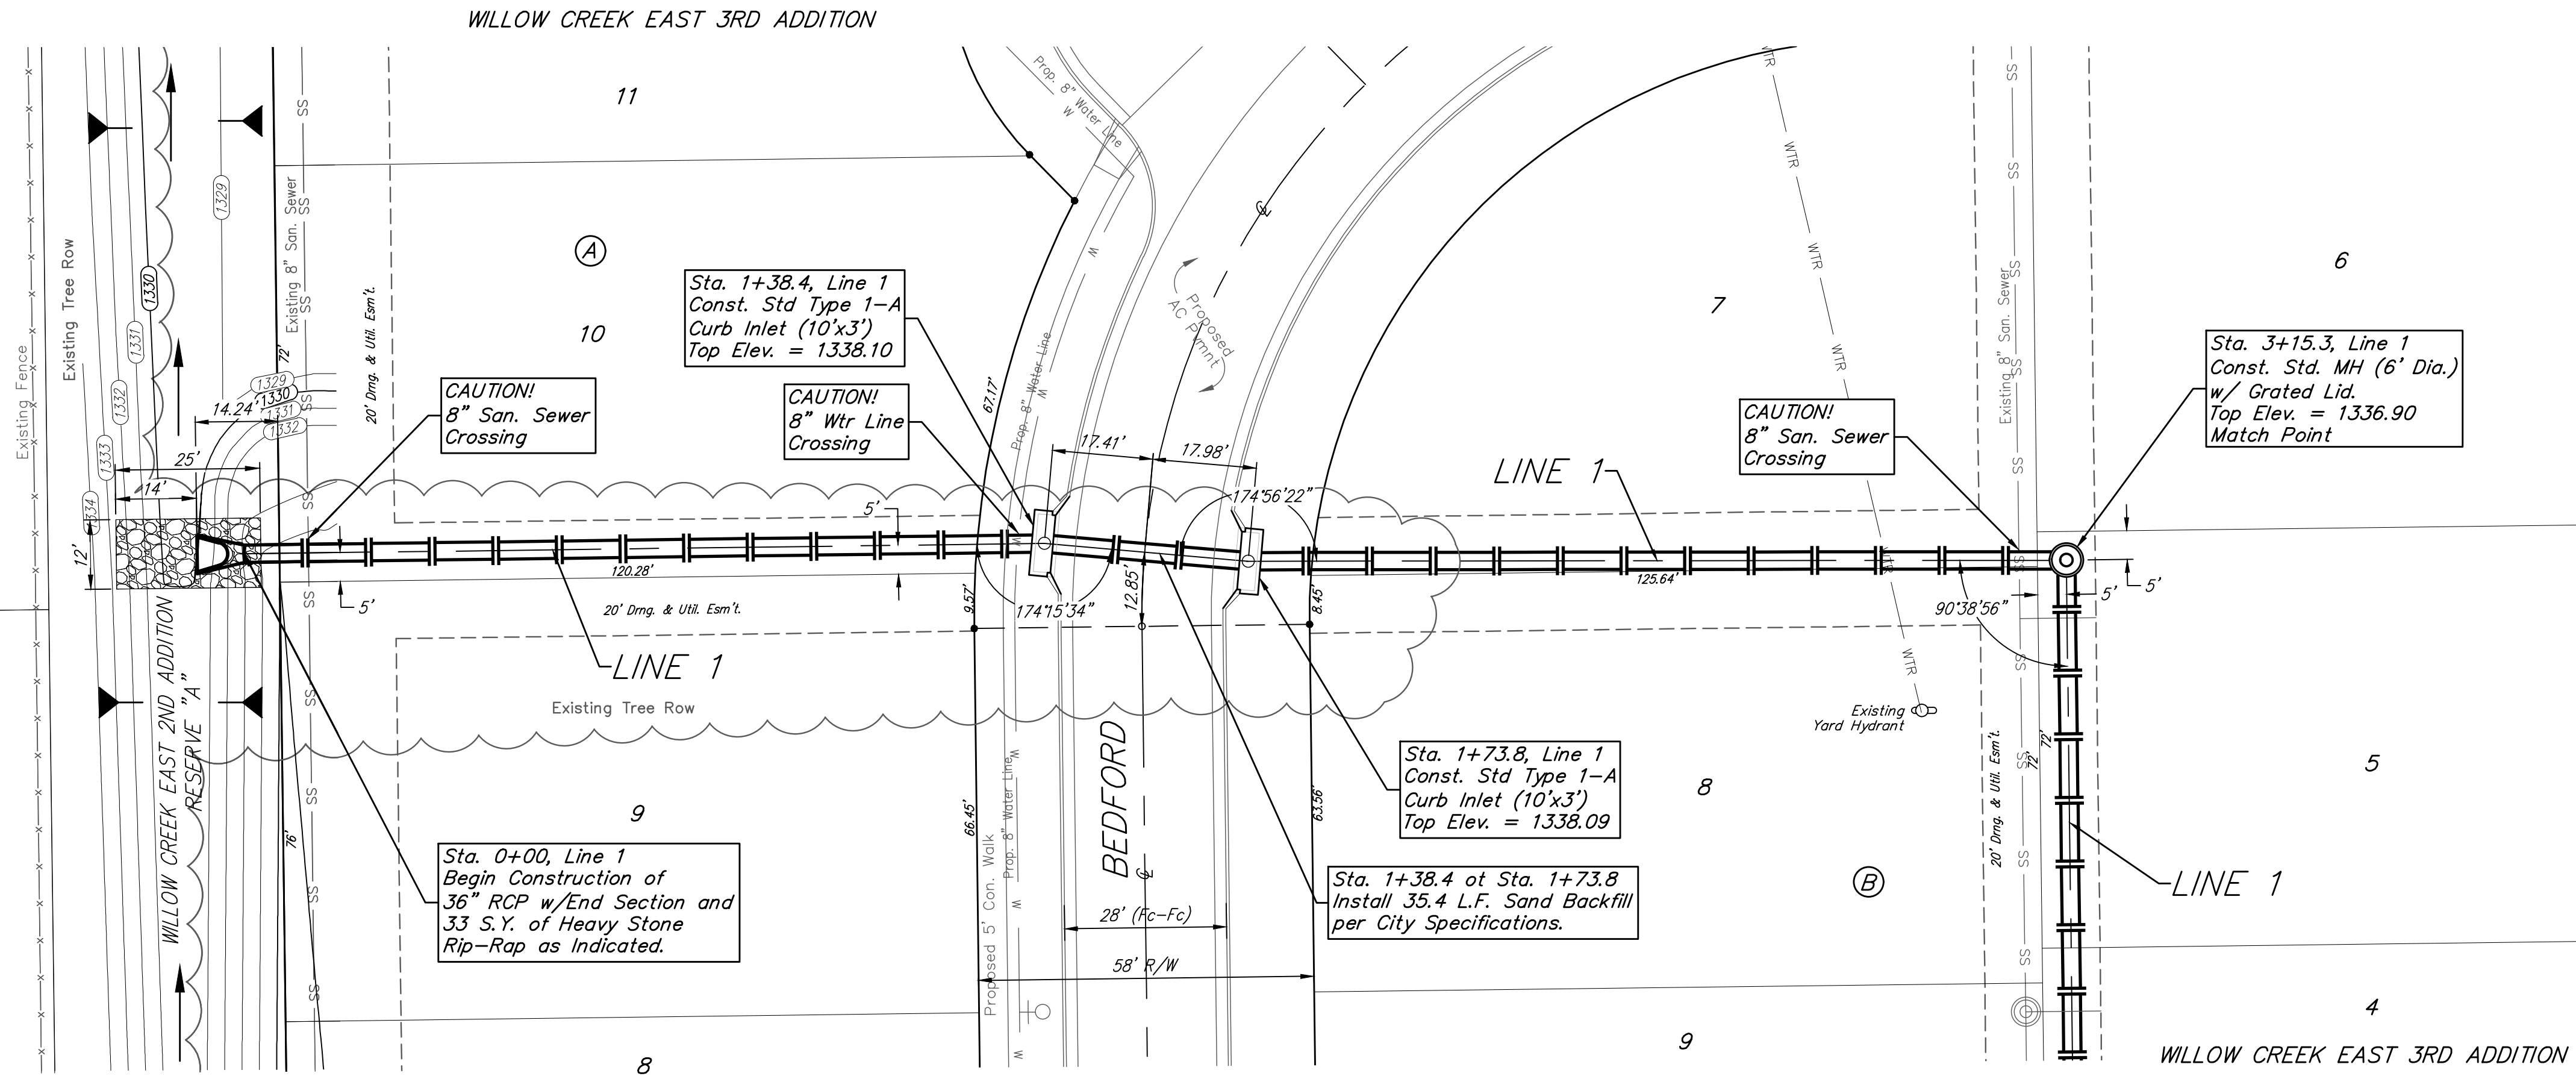

		Willow Creek East 3rd Addition - Phase 1	
		LINE 1 Storm Water Sewer Improvements	
<small>Baughman Company, P.A. 315 Ellis St. Wichita, KS 67211 P 316-282-7271 F 316-282-0149 ENGINEERING SURVEYING PLANNING LANDSCAPE ARCHITECTURE</small>			
PROJECT NUMBER 472-84765	DESIGN AEG	DRAWN JAK	APPROVED DATE 11/18
REVISIONS:	SCALE Noted		
			12 OF 33