



**PINE MEADOW SECOND  
PHASE 2 STORM SEWER  
LINE 1**

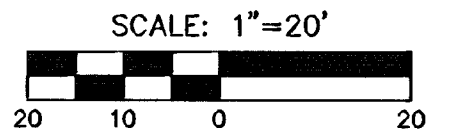

**PLAN LINE 1**

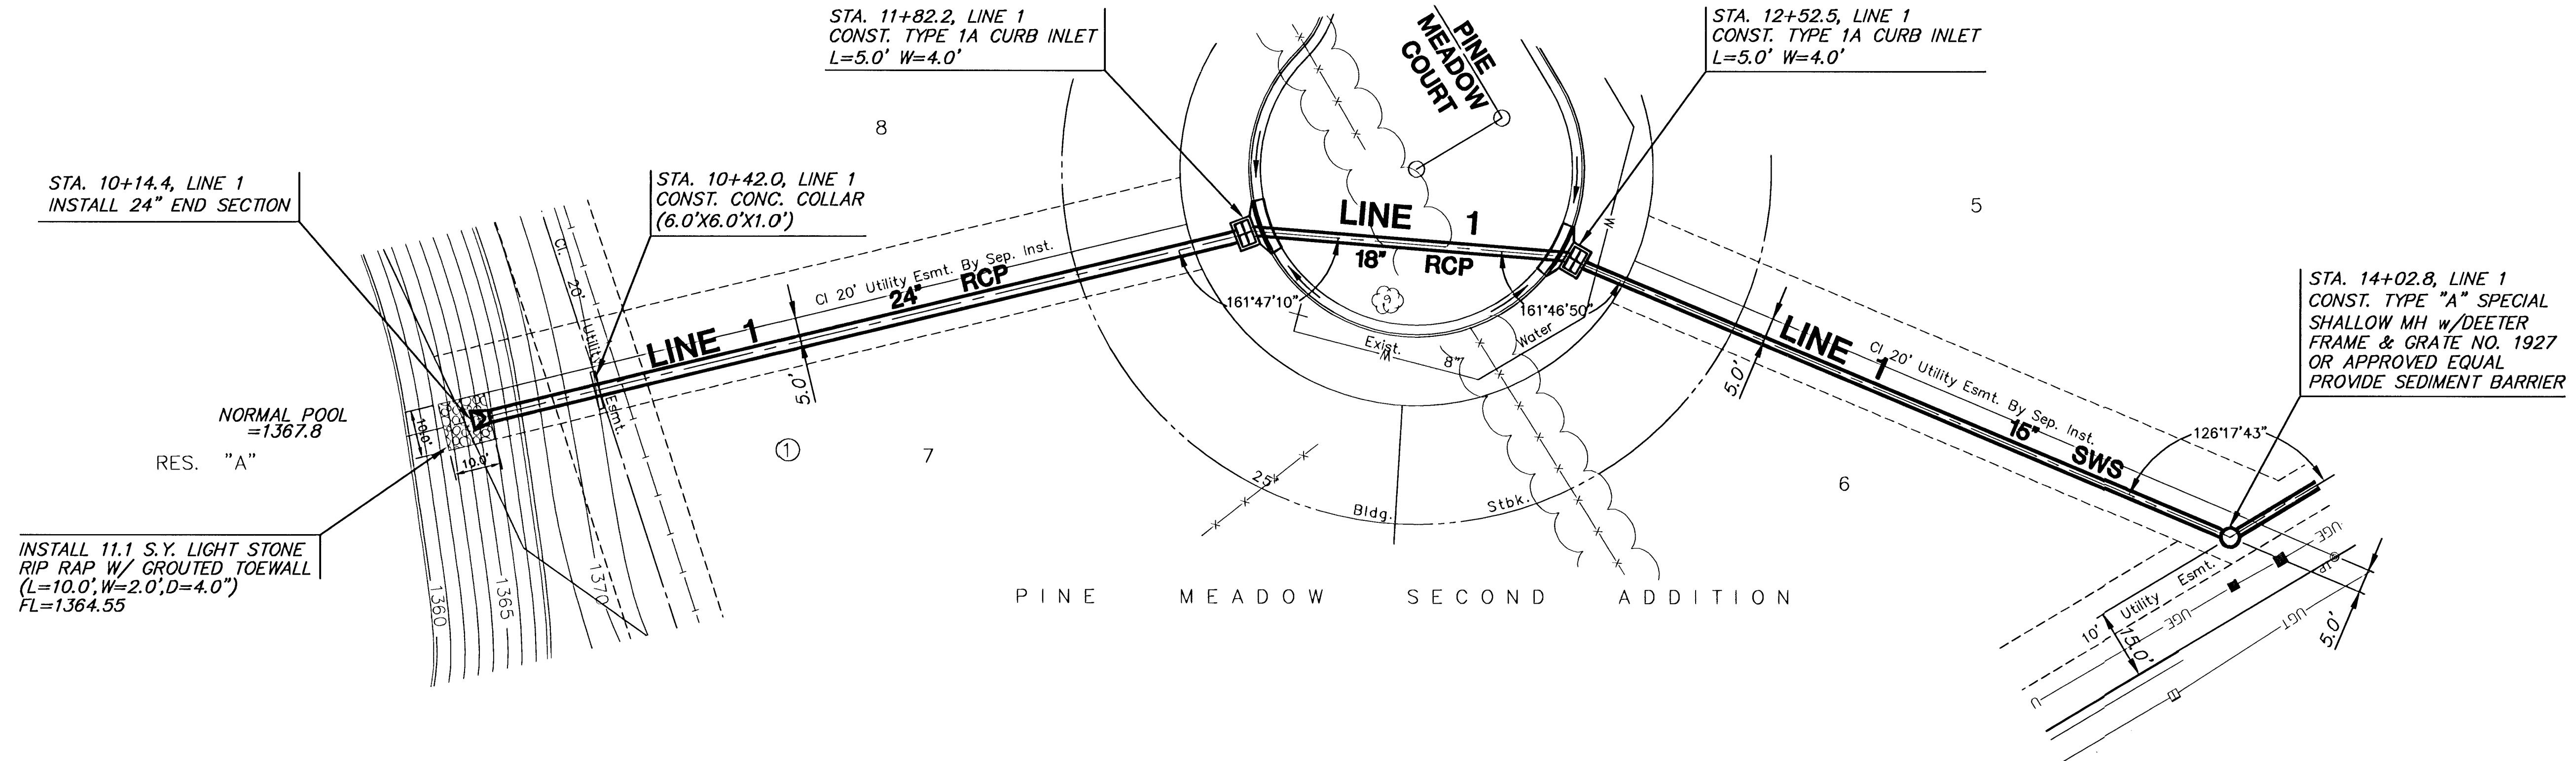