


PLAN LINE 1

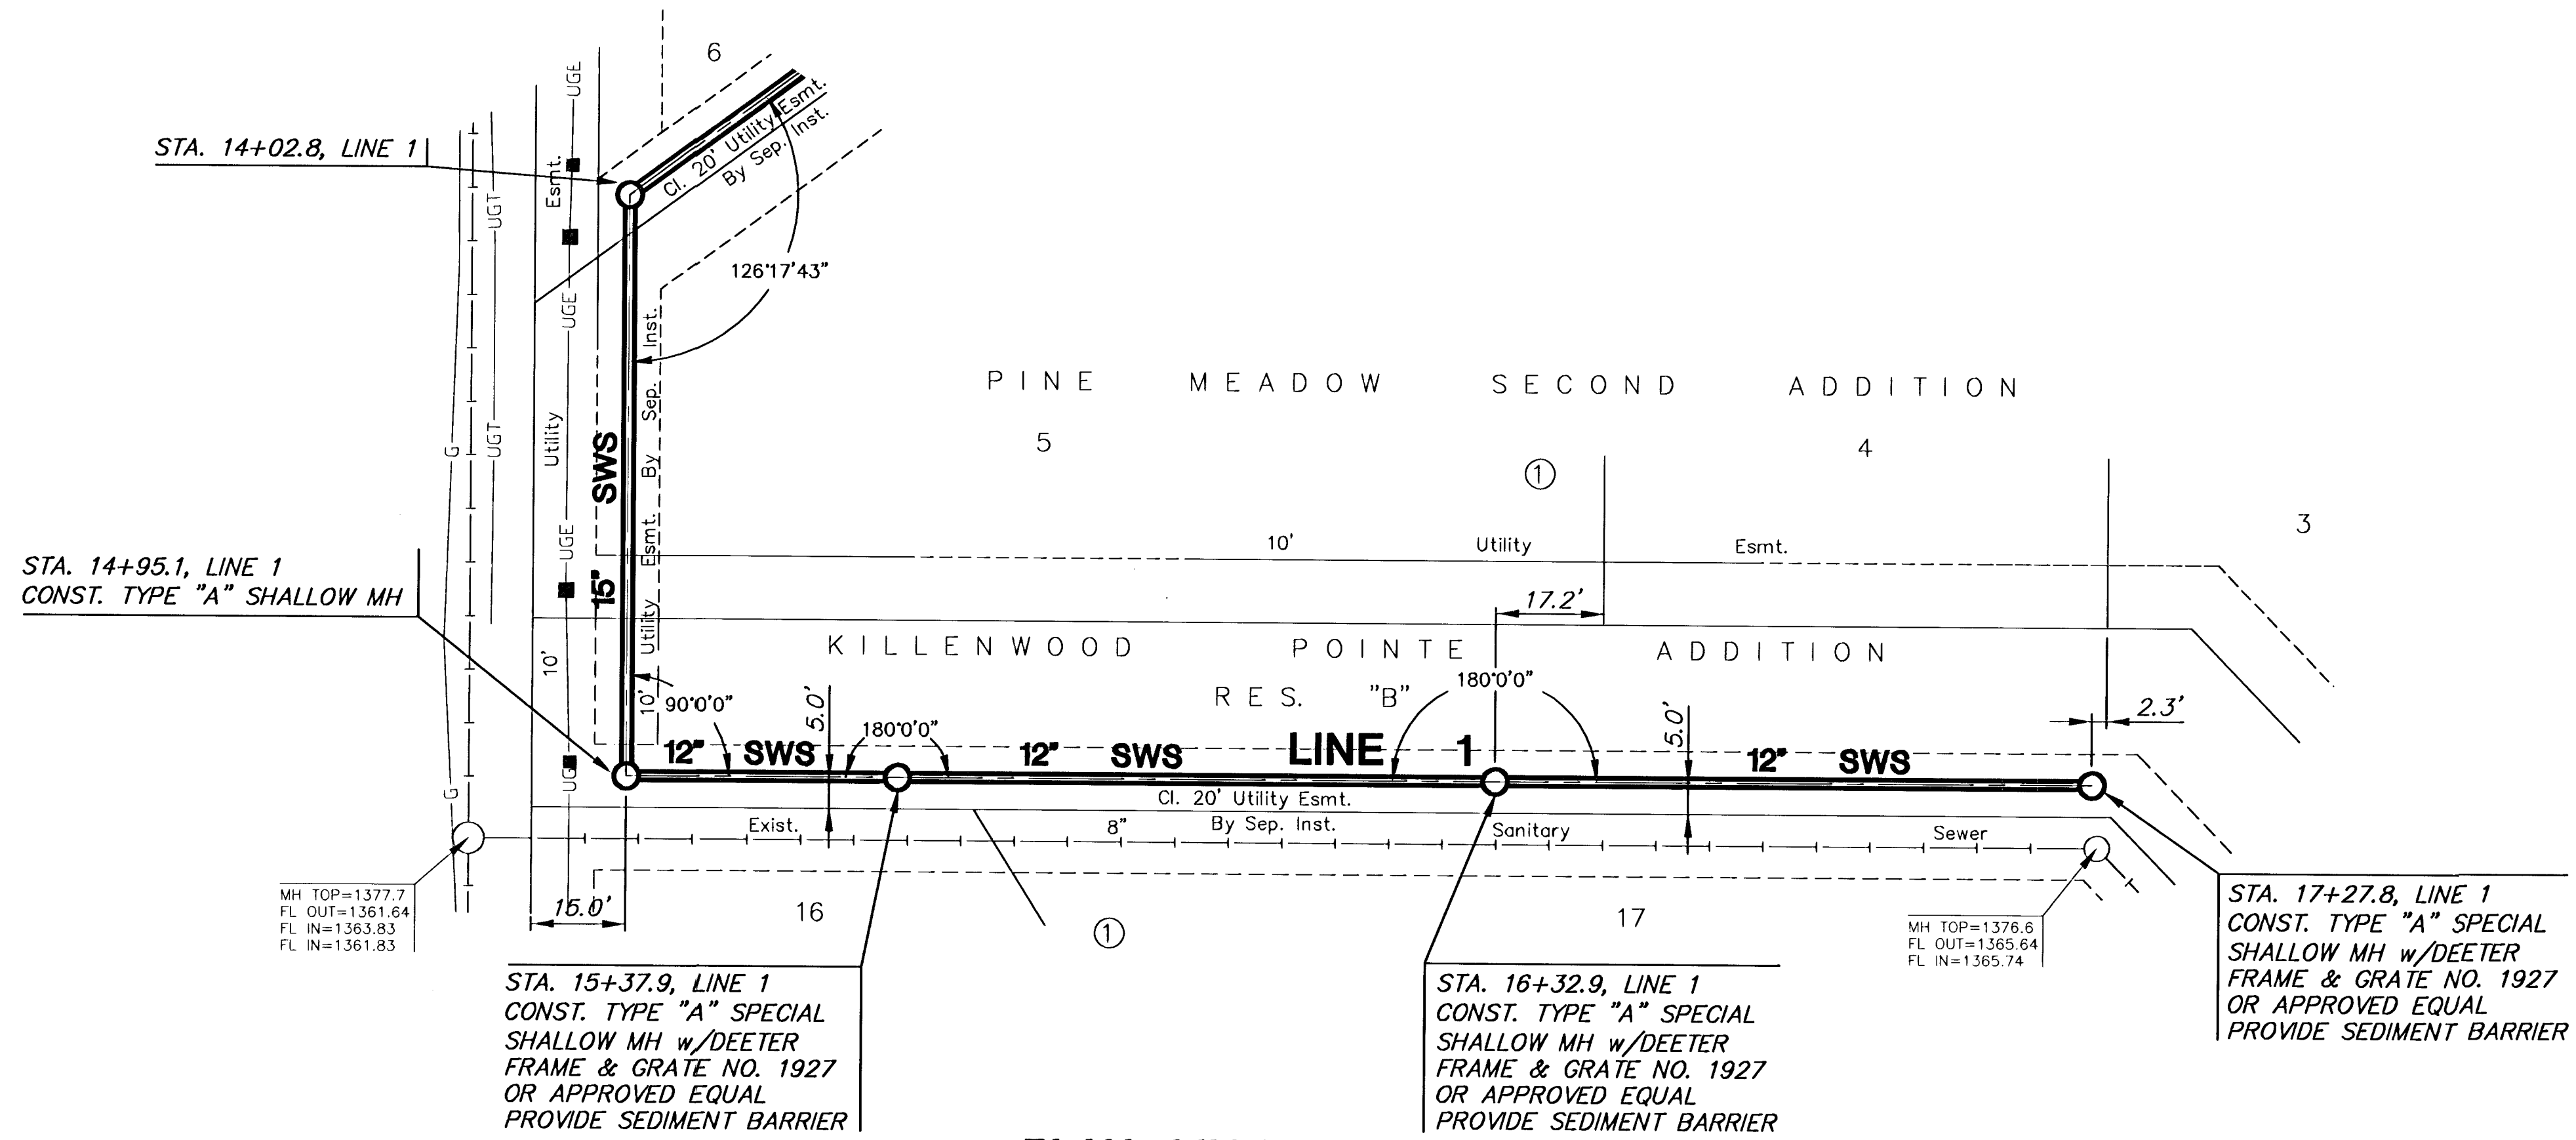