
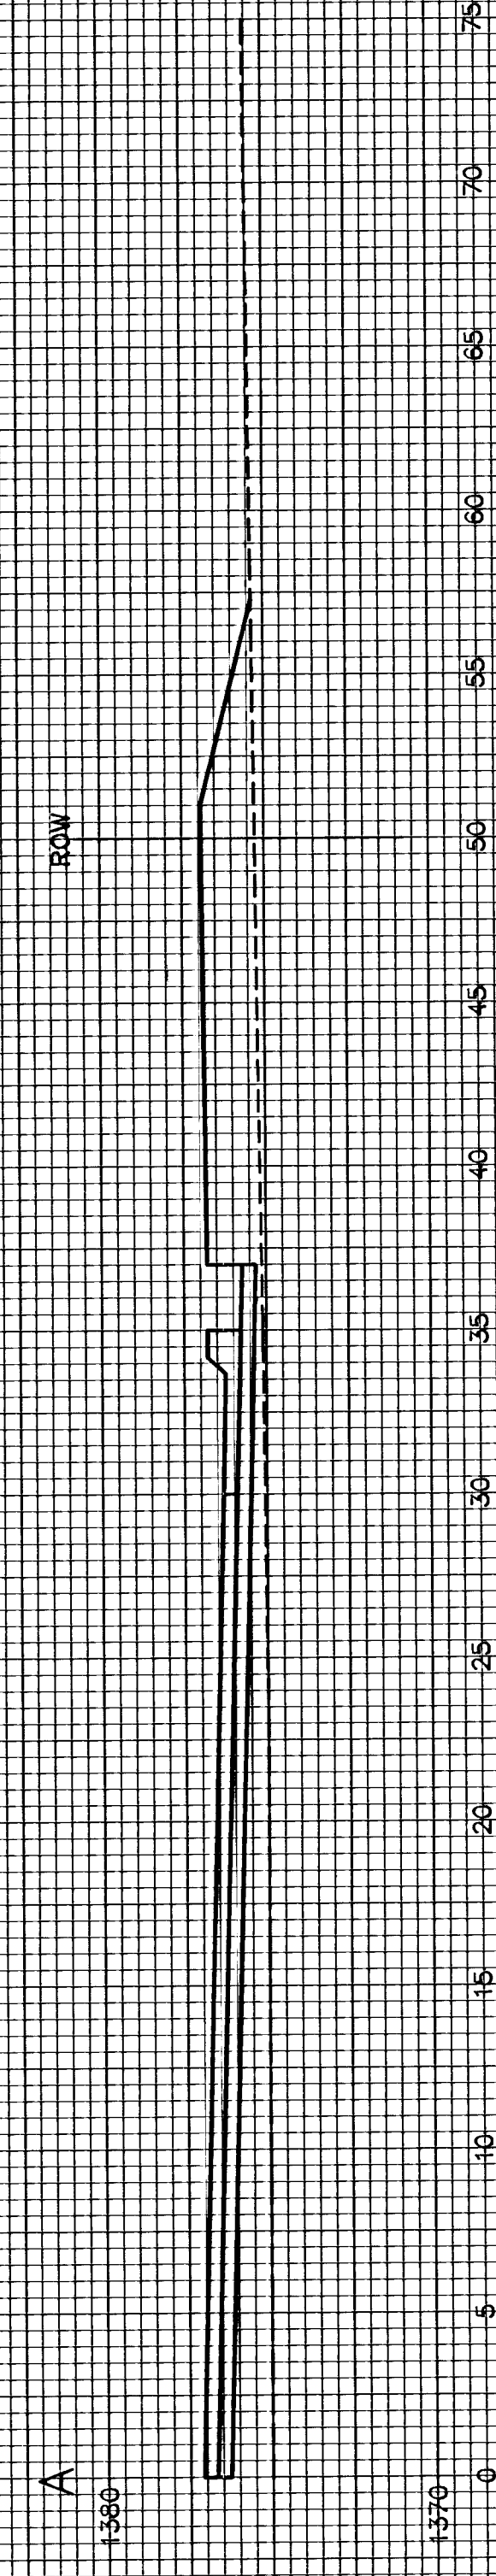
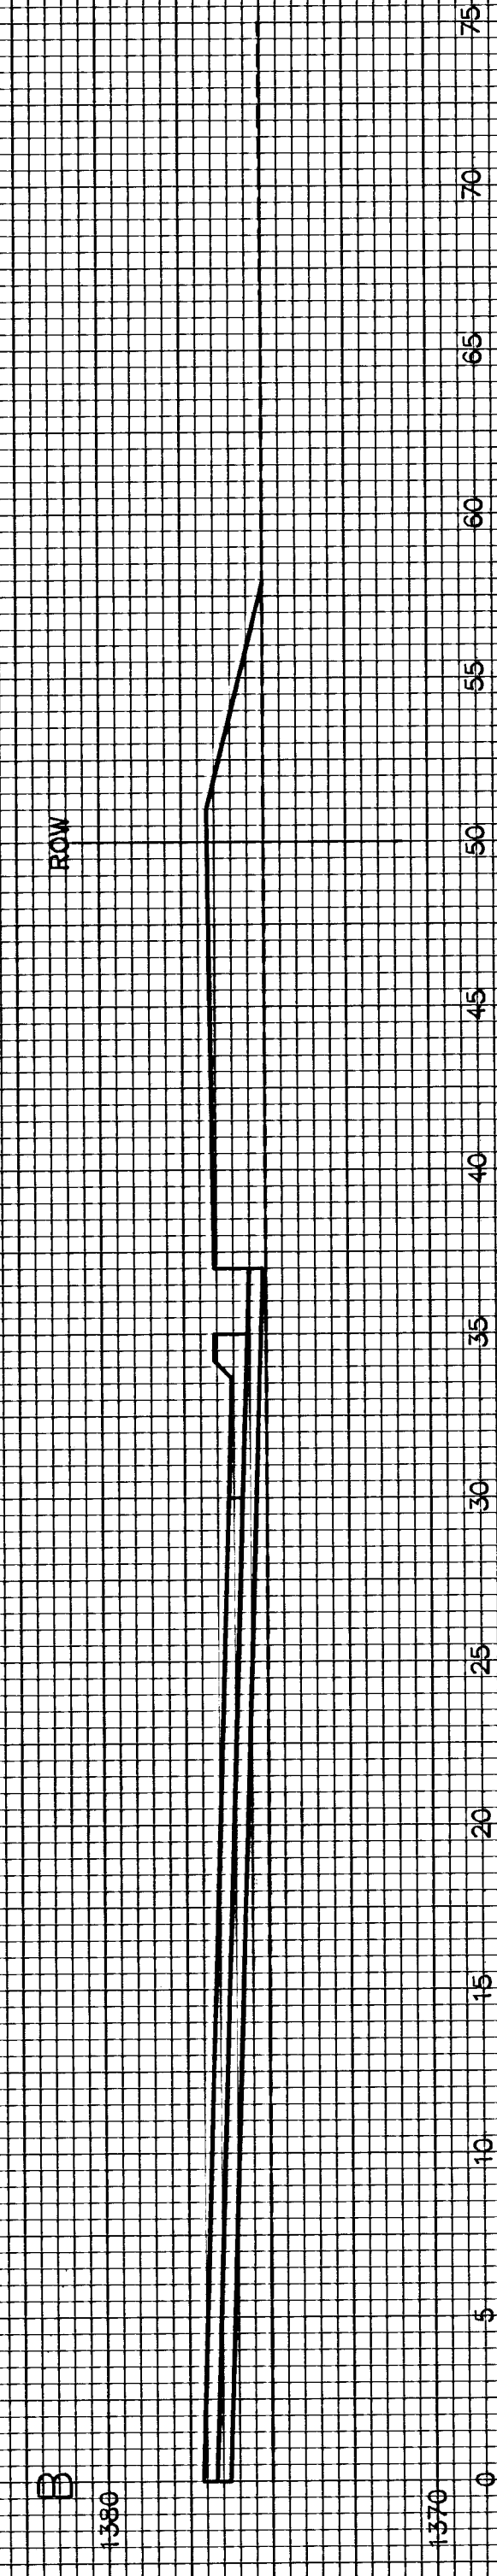
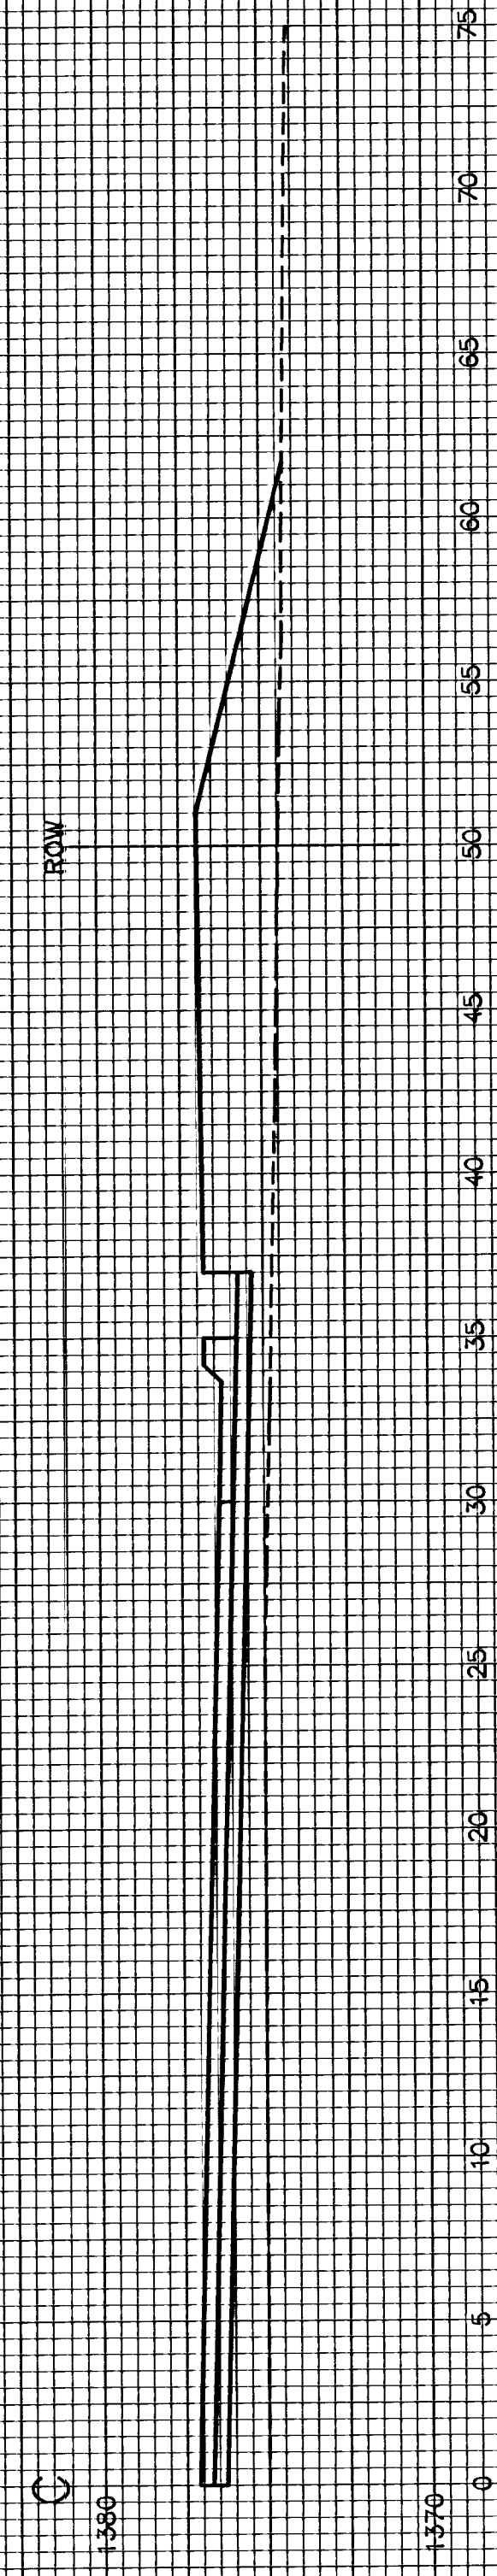
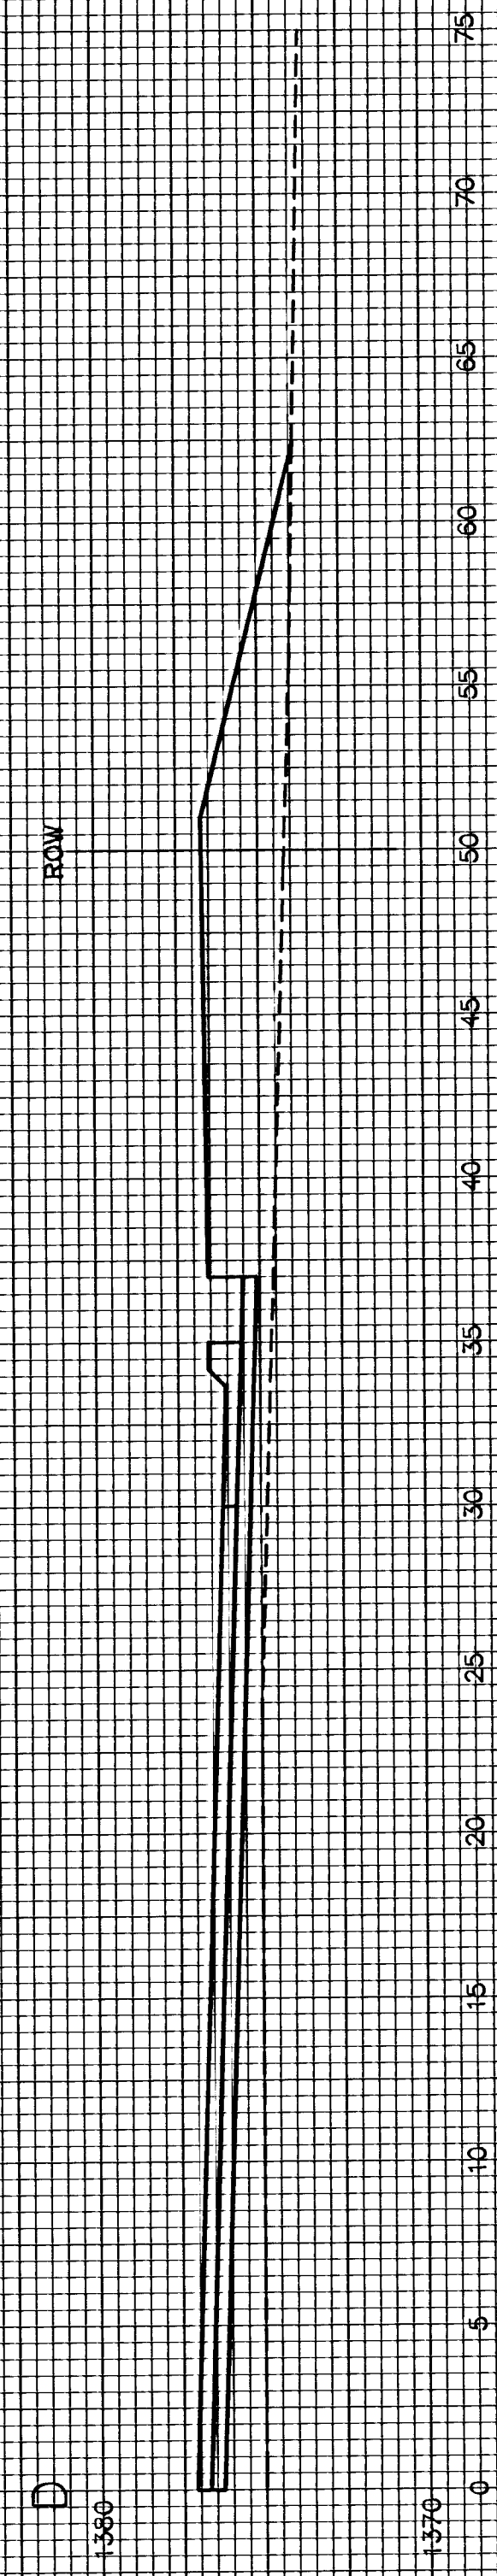


PINE MEADOW SECOND, PHASE 2  
PINE MEADOW COURT  
CROSS SECTIONS

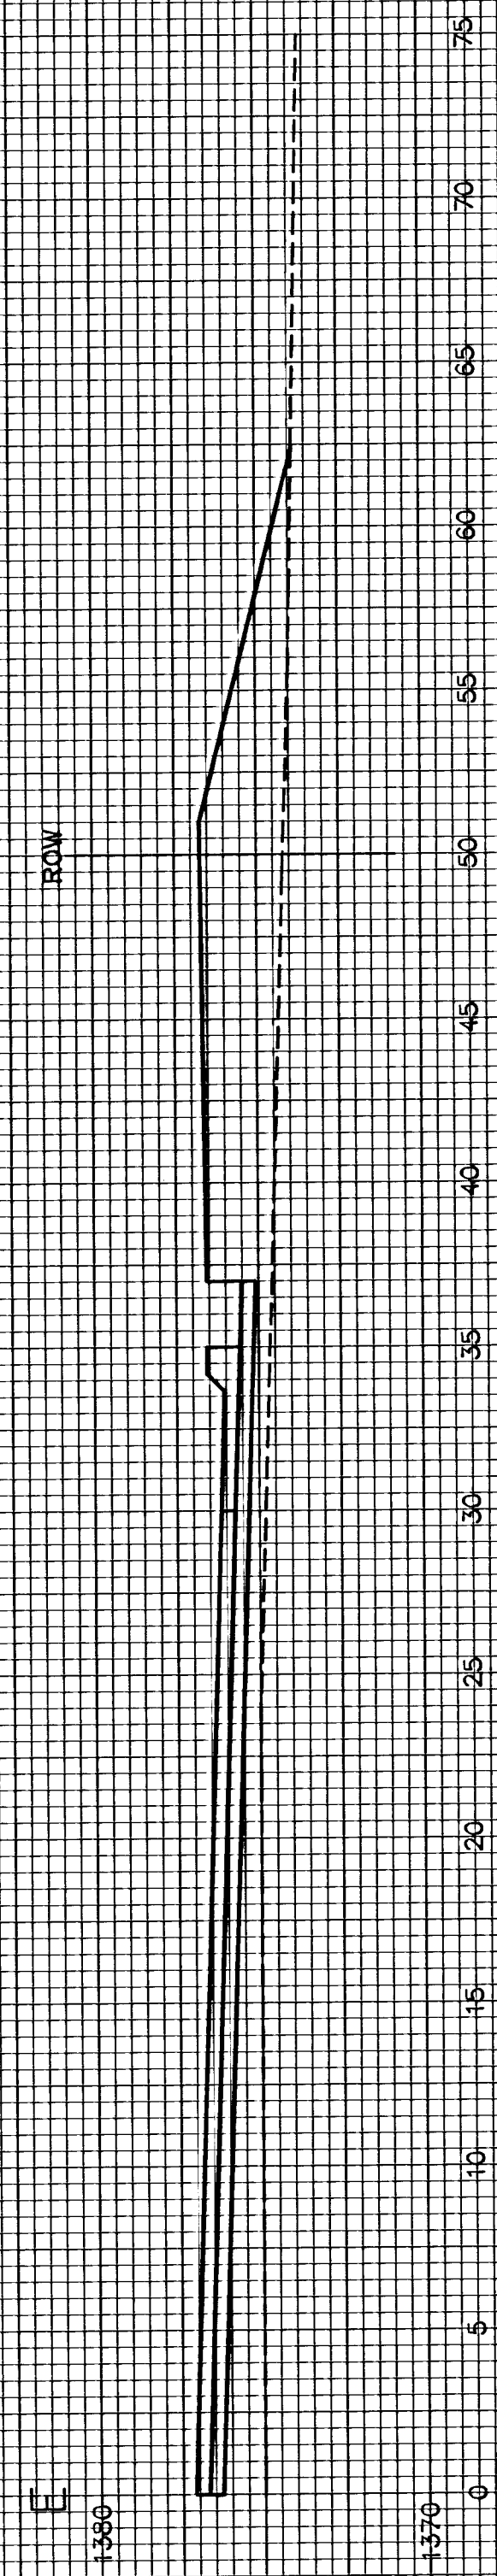

14+50

ROW

1366

1376

1375.0  
1376.88

15

14+23.29

ROW

1366

1375

1375.0  
1377.01

15

14+00

ROW

1366

1375

1375.0  
1377.46

15