


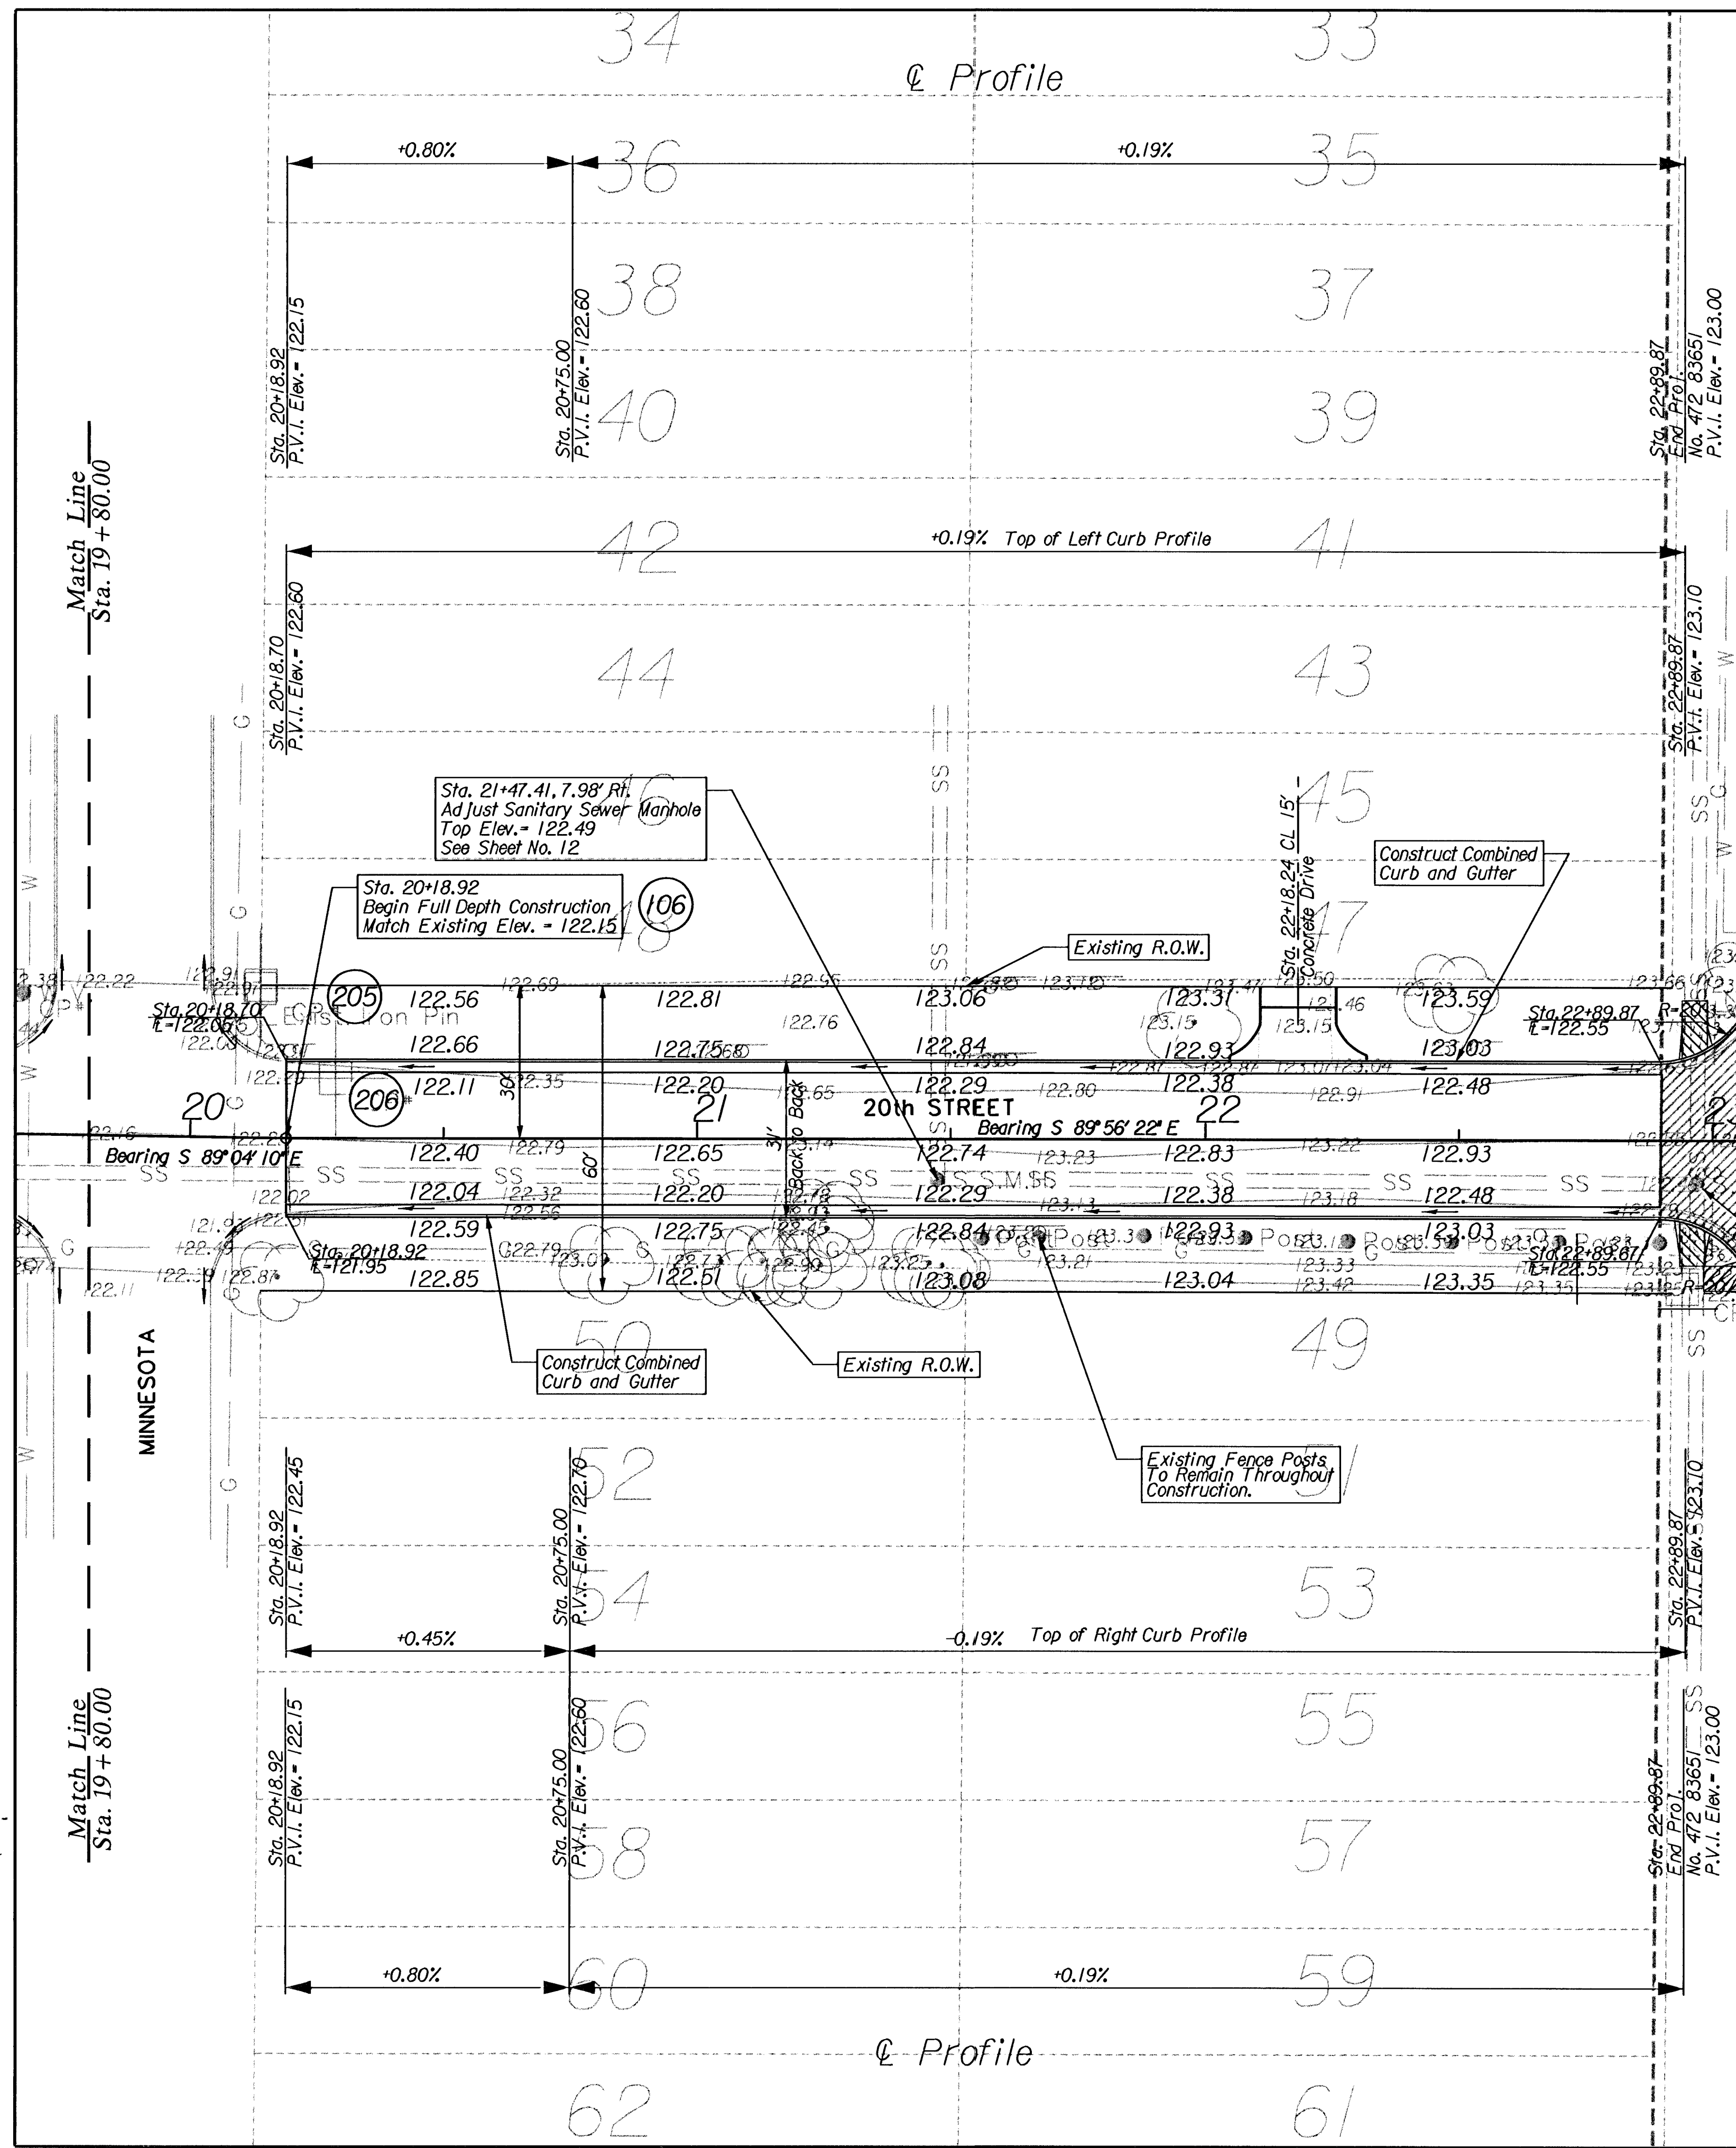

Scale
1" = 20' (Horizontal)

CITY OF WICHITA		KANSAS	
20th STREET HYDRAULIC TO PIATT			
PROPOSED IMPROVEMENTS			
WICHITA		KANSAS	
DESIGNED J.R.L.	DATE	DRAWN M.P.M.	DATE
CHECKED B.A.L.	DATE	2/2004	
SCALE 1"=20'		SHEET NO. 6	

TRANSYSTEMS CORPORATION
245 North Waco, Suite 420
Wichita, Kansas 67202