

40

30

20

10


0

10

20

30


40

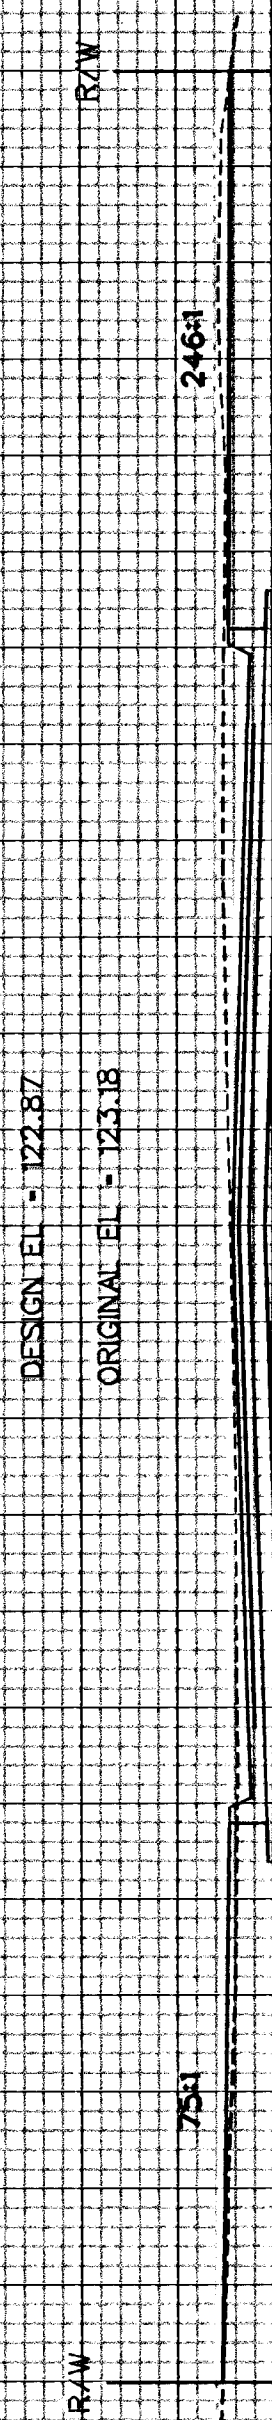


22+00.00
C=38.9
F=1.8




22+60.00
C=37.2
F=2.0

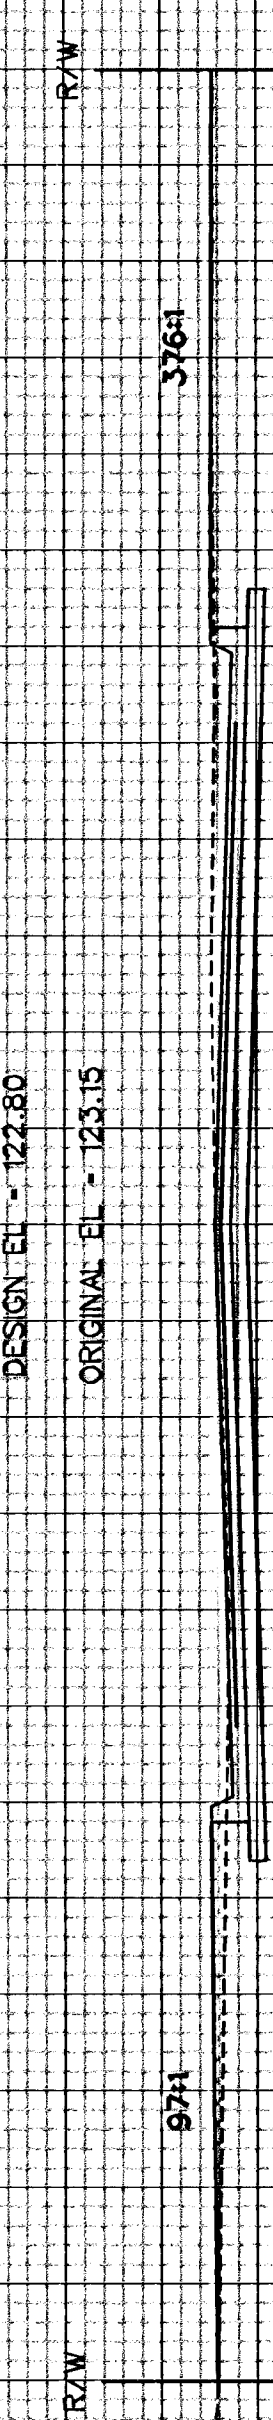

21+80.00
C=31.0
F=5.1

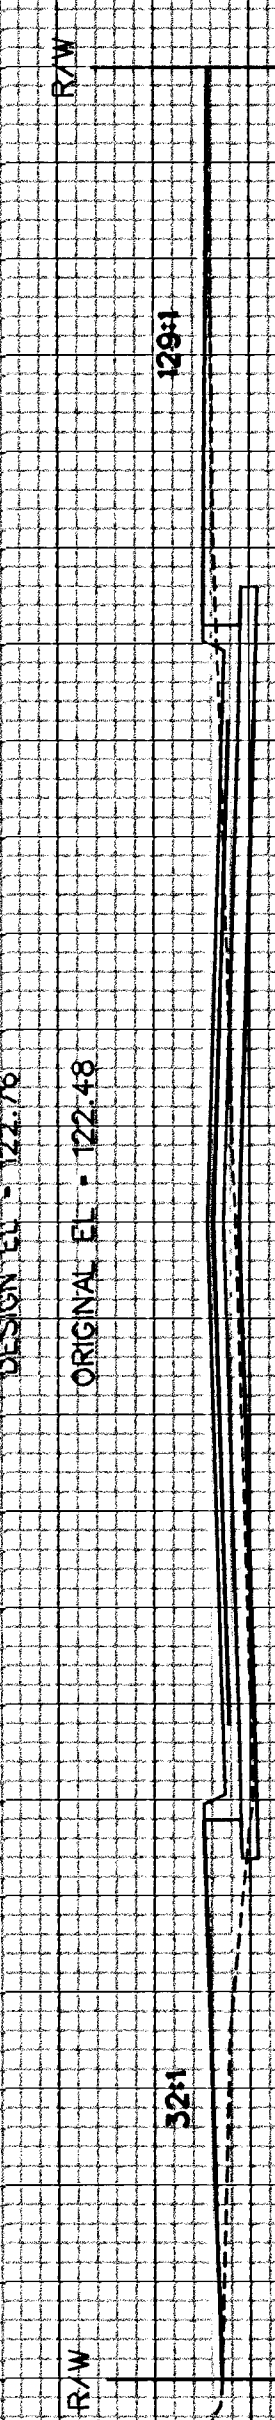

21+60.00
C=17.5
F=8.8

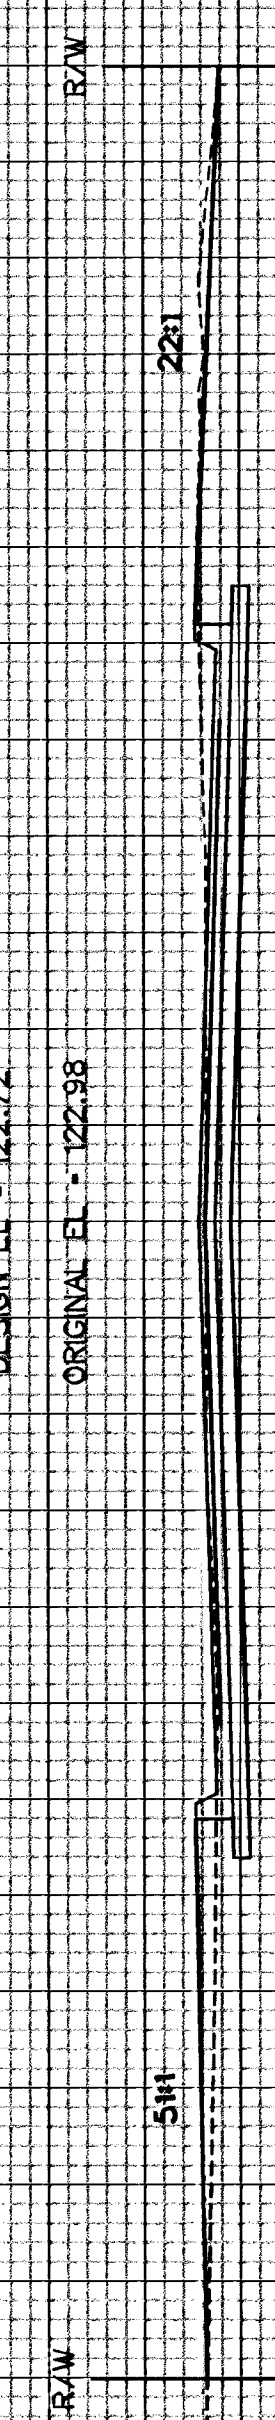

21+40.00
C=28.7
F=4.2

40

30

20

10

0

10

20

30

40