
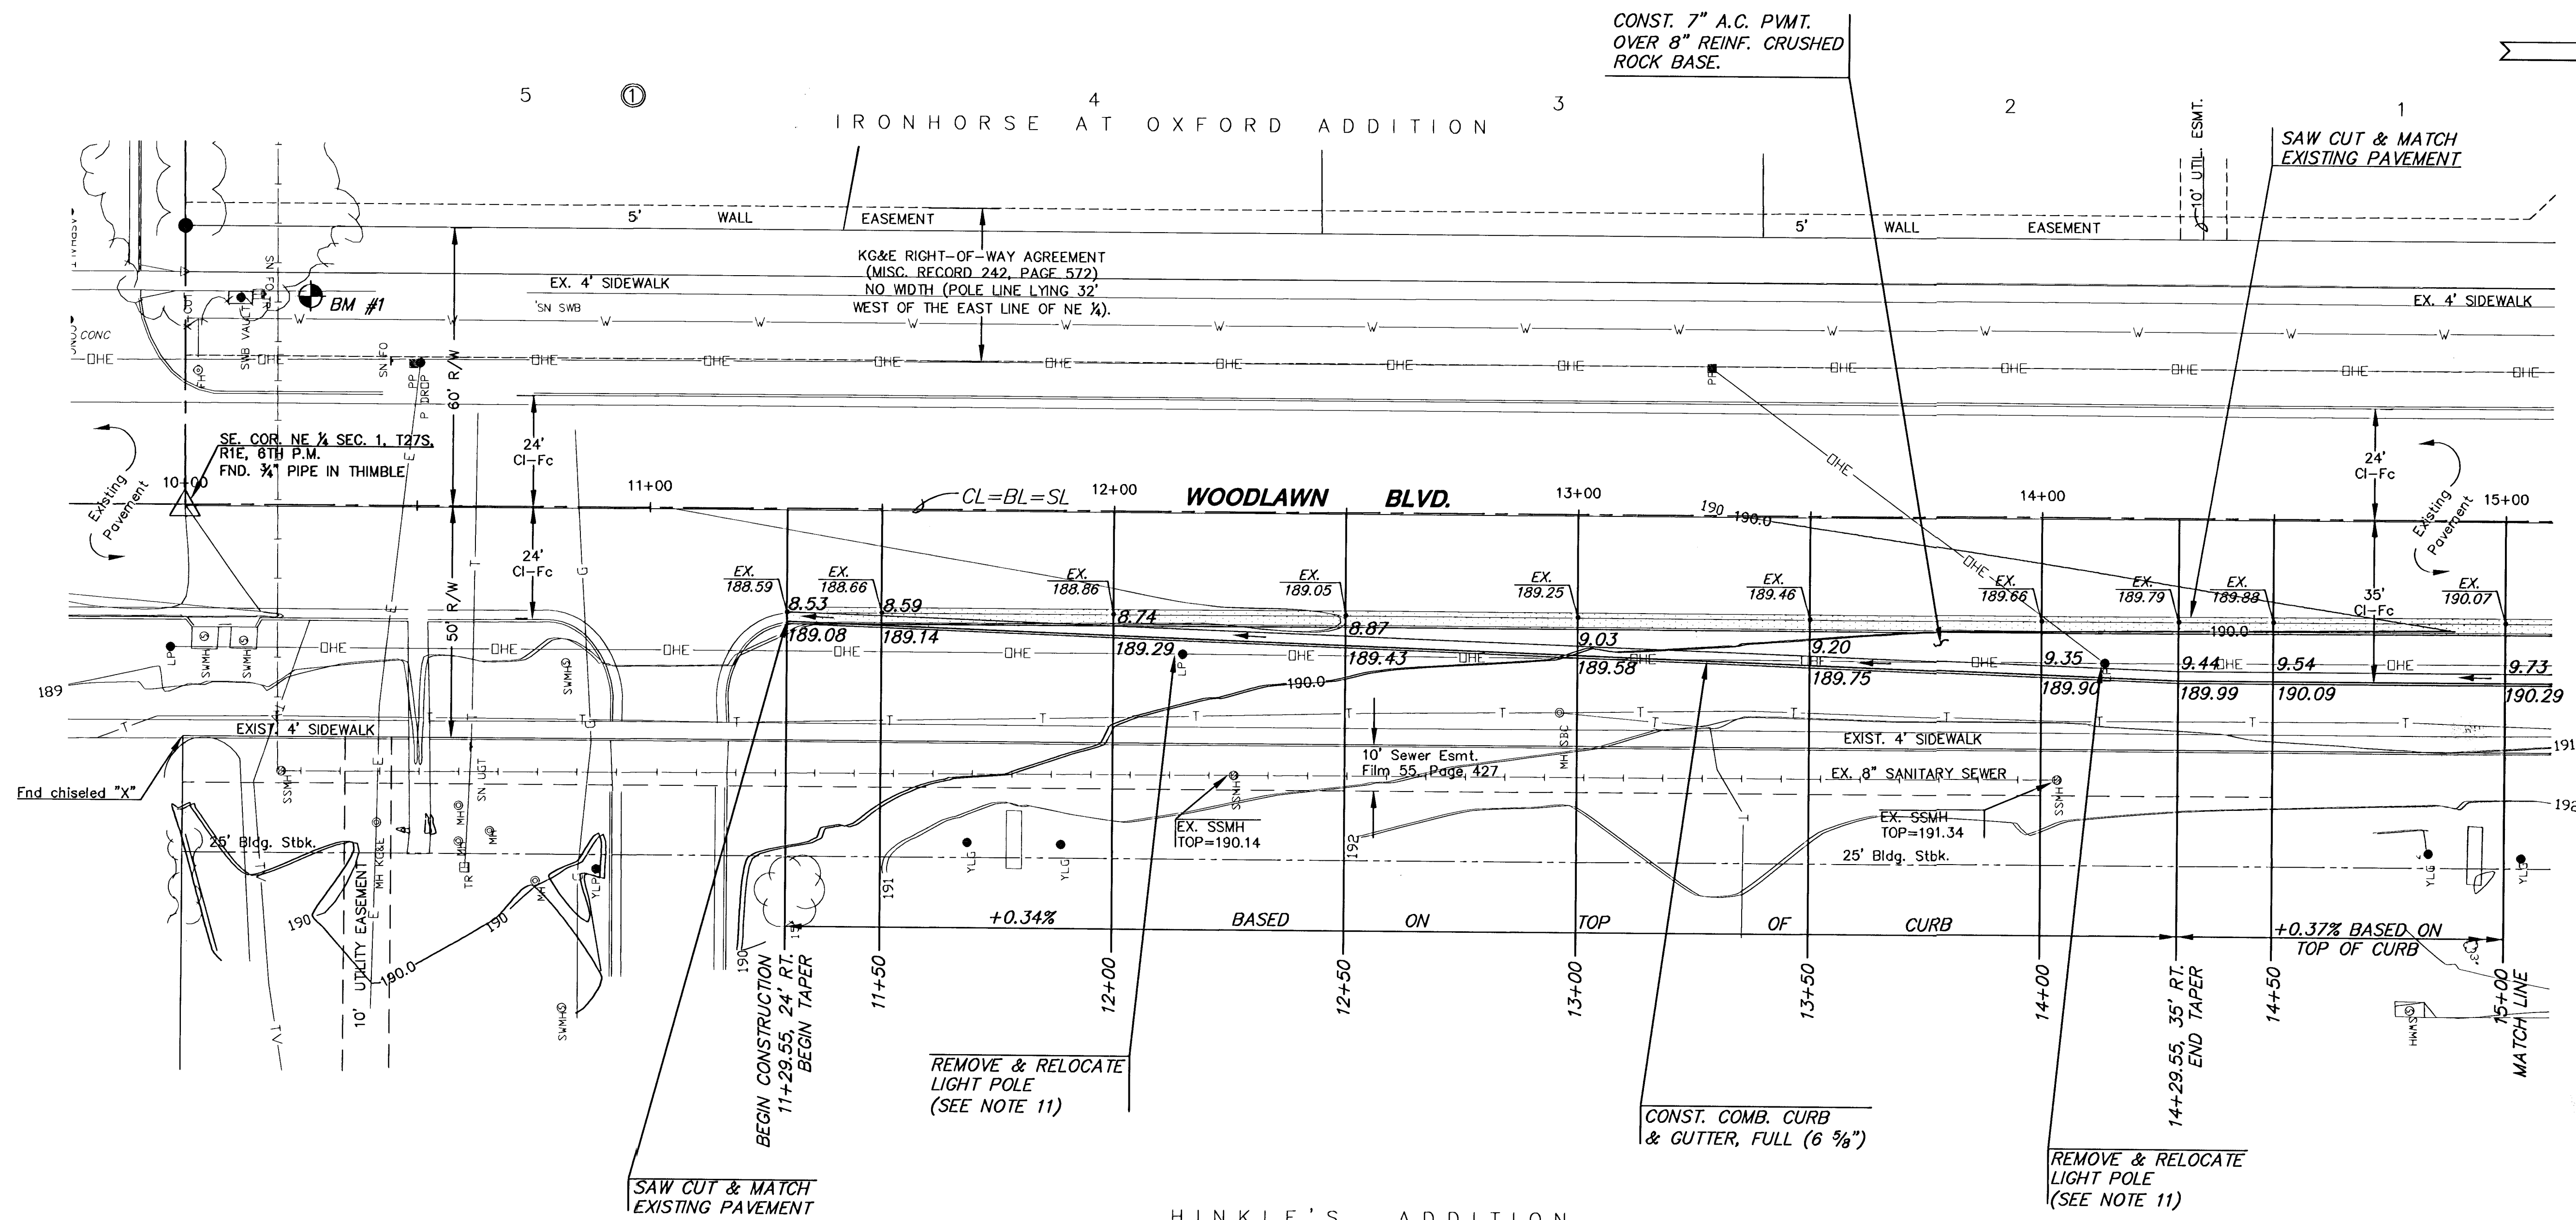


LEGEND

 PAVEMENT/SIDEWALK REMOVAL

NOTE:
CONTRACTOR SHALL VERIFY LOCATION
& DEPTH OF EXISTING UTILITIES PRIOR
TO CONSTRUCTION.

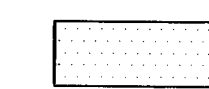

WOODLAWN BLVD. TURN LANE

PROJECT NAME

STA 11+29.55 TO STA 15+00.00

SHEET TITLE

LAC DESIGN BY: JUNE 2004 DATE	DAC DRAWN BY: 04147_E1 JOB NO.	JTC CHECKED BY: 5 / 30 SHEET/OF
---	--	--