


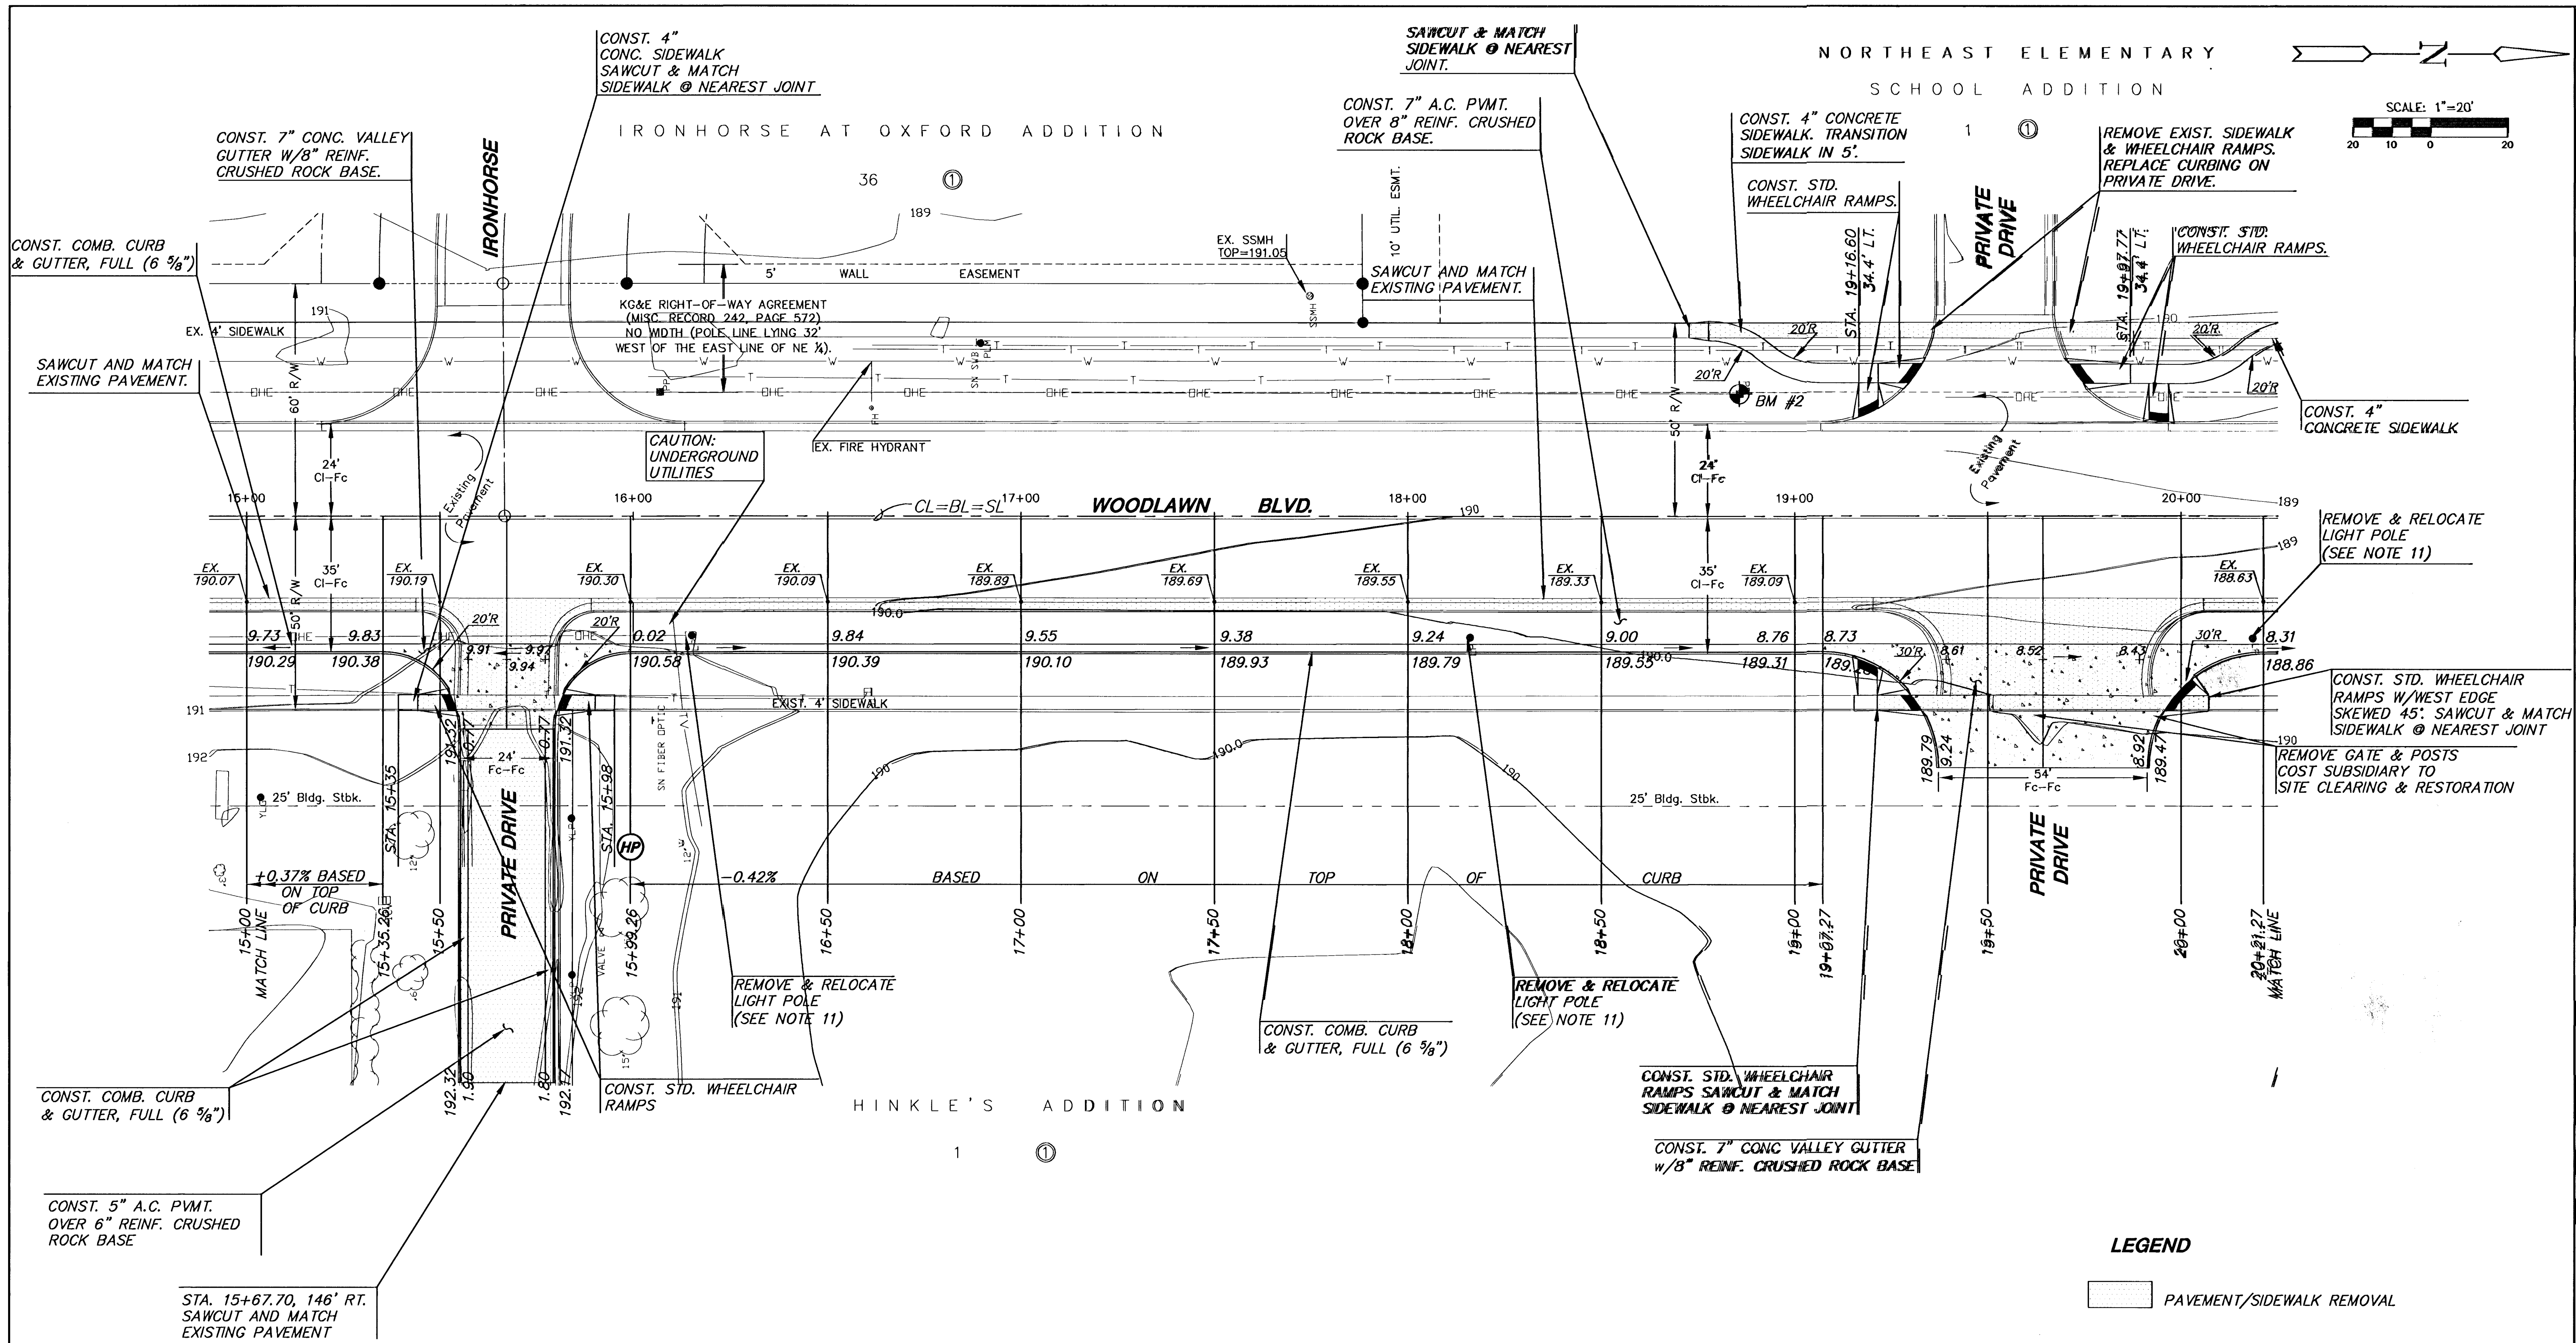

NOTE:
CONTRACTOR SHALL VERIFY LOCATION
& DEPTH OF EXISTING UTILITIES PRIOR
TO CONSTRUCTION.

WOODLAWN BLVD. TURN LANE

PROJECT NAME

STA 15+00.00 TO STA 20+21.27

SHEET TITLE

LAC	DAC	JTC
DESIGN BY:	DRAWN BY:	CHECKED BY:
JUNE 2004	04147_E2	6 / 30
DATE	JOB NO.	SHEET/OF

411 N. WEBB ROAD
 WICHITA, KS. 67206
 316 - 684 - 9600