


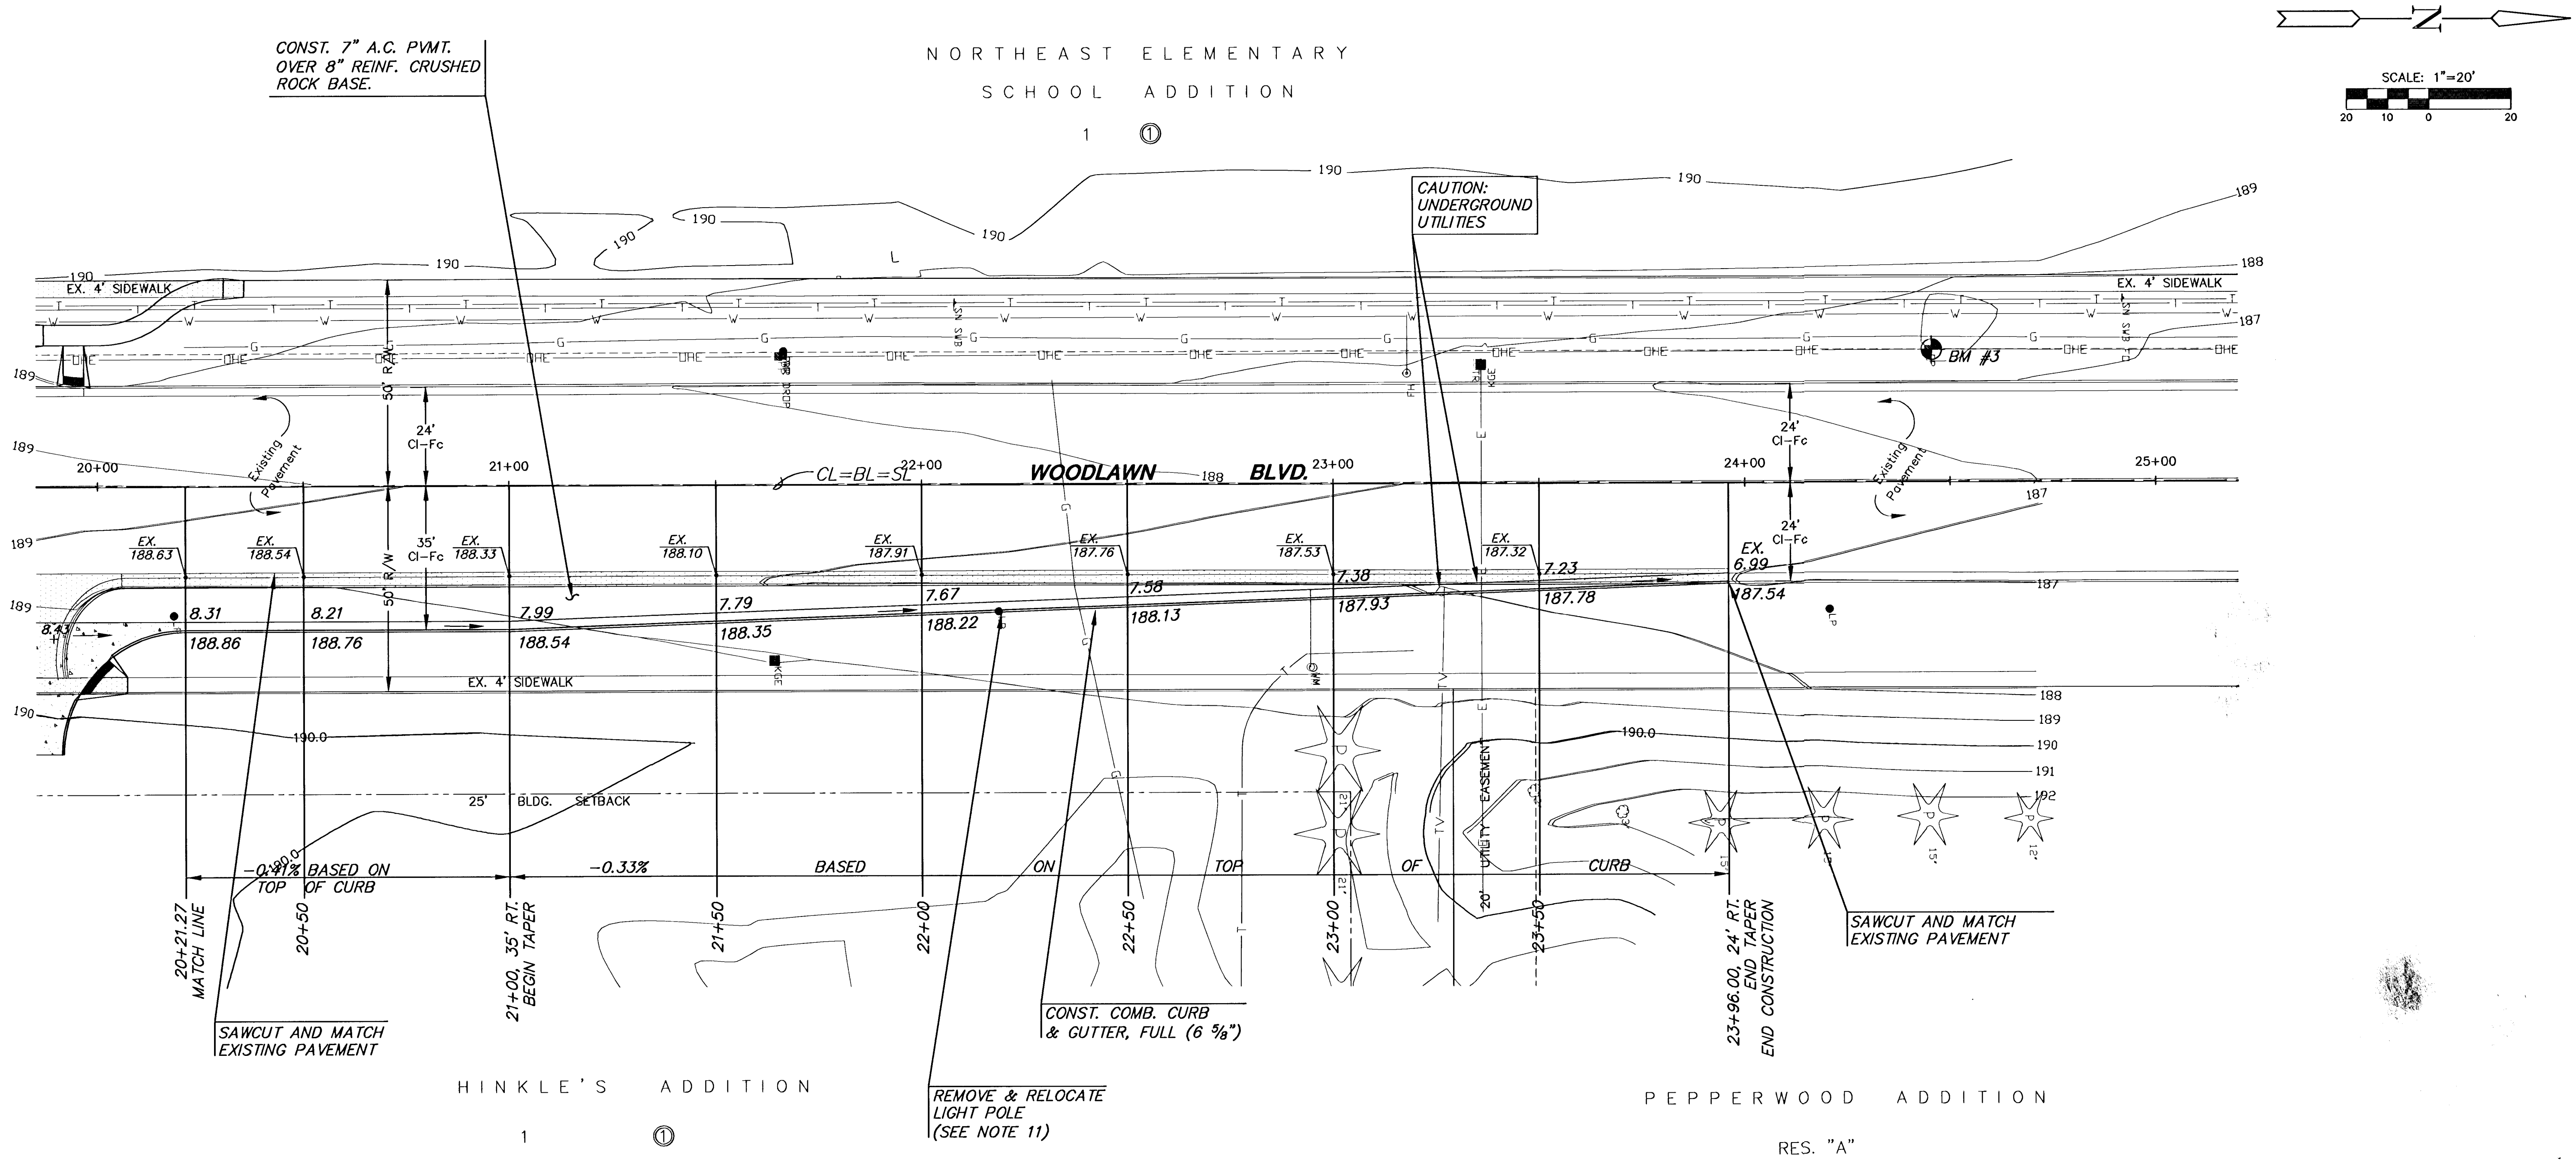

NOTE:
CONTRACTOR SHALL VERIFY LOCATION
& DEPTH OF EXISTING UTILITIES PRIOR
TO CONSTRUCTION.

MKEC
ENGINEERING
CONSULTANTS
411 N. WEBB ROAD
WICHITA, KS. 67204
316 - 684 - 9400

WOODLAWN BLVD. TURN LANE
PROJECT NAME

STA 20+21.27 TO STA 23+96.00
SHEET TITLE

LAC DESIGN BY:	DAC DRAWN BY:	JTC CHECKED BY:
JUNE 2004 DATE	04147_E3 JOB NO.	7 / 30 SHEET/OF