



STATE	PROJECT NO.	YEAR	SHEET NO.	TOTAL SHEETS
KANSAS	468-2019-085422	2019	CP302	17


REHABILITATION

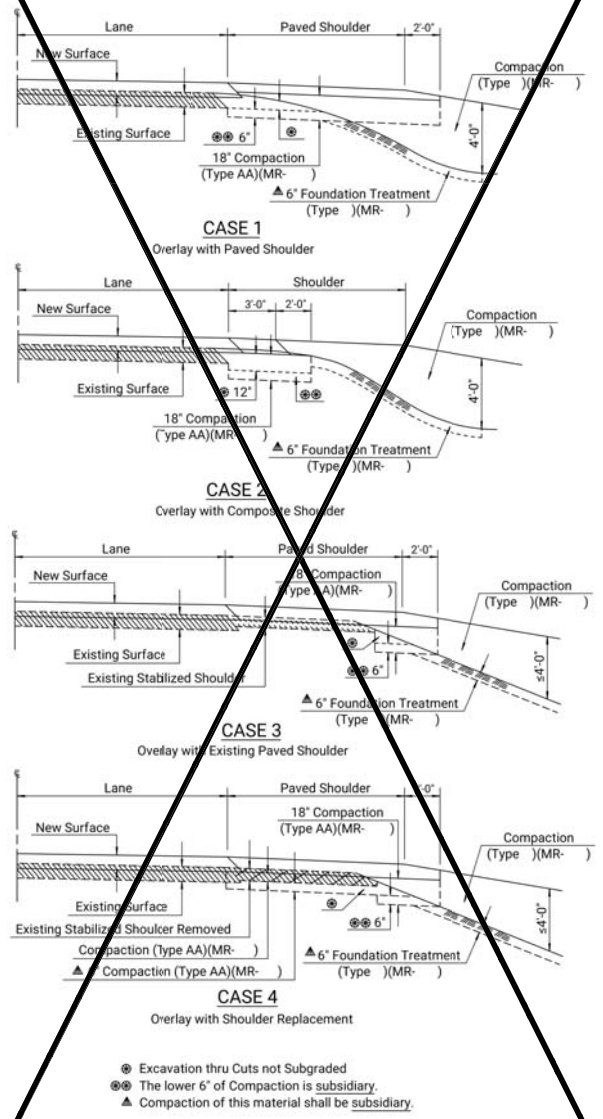

RECONSTRUCTION

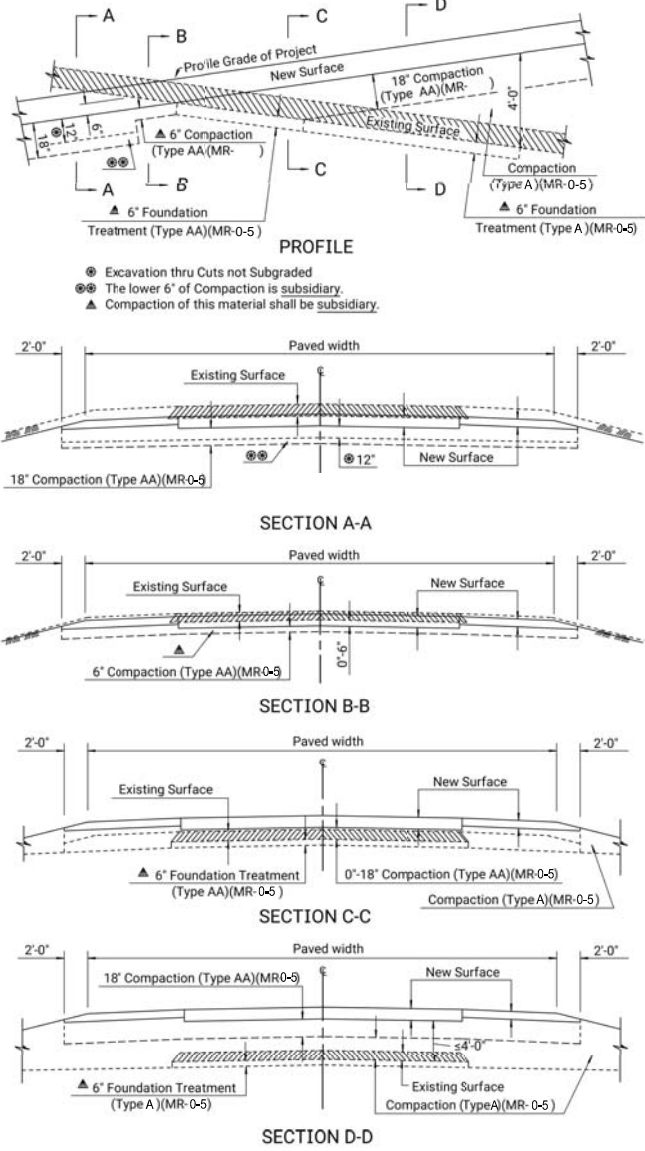

NEW CONSTRUCTION

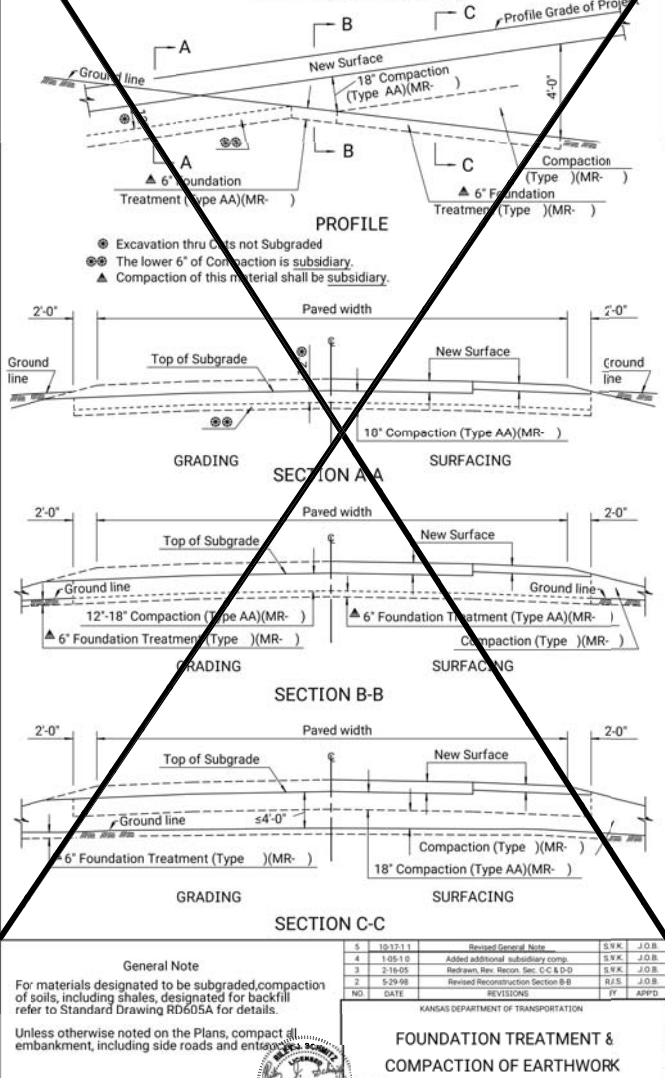

NO.	DATE	REVISIONS	BY	APP'D.
1	10-27-11	Issued General Note	S.W.K.	J.O.B.
2	1-05-12	Added additional subsidiary comp.	S.W.K.	J.O.B.
3	2-16-05	Redrawn, Rev. Recon. Sec. C-C & D-D	S.W.K.	J.O.B.
4	5-29-08	Revised Reconstruction Section B-B	R.J.S.	J.O.B.

KANSAS DEPARTMENT OF TRANSPORTATION

FOUNDATION TREATMENT & COMPACTION OF EARTHWORK

RD605

APPROVAL: 12-5-11
 DESIGN: []
 CHECK: []
 QUANTITIES: []
 TRACED: []
 REGION: []
 DATE: []

APP'D. James O. Bower
 TRACED: []
 DATE: 03-28-2018

KDOT Graphics Certified

Saved: 1/20/19 1:43:37 PM by []
 Project: 19-10-008 468-2019-085422
 File: 19-10-008 468-2019-085422 RD605A.DWG
 Path: C:\Users\jowal\OneDrive\Documents\19-10-008 468-2019-085422\RD605A.DWG

KDOT Graphics Certified