



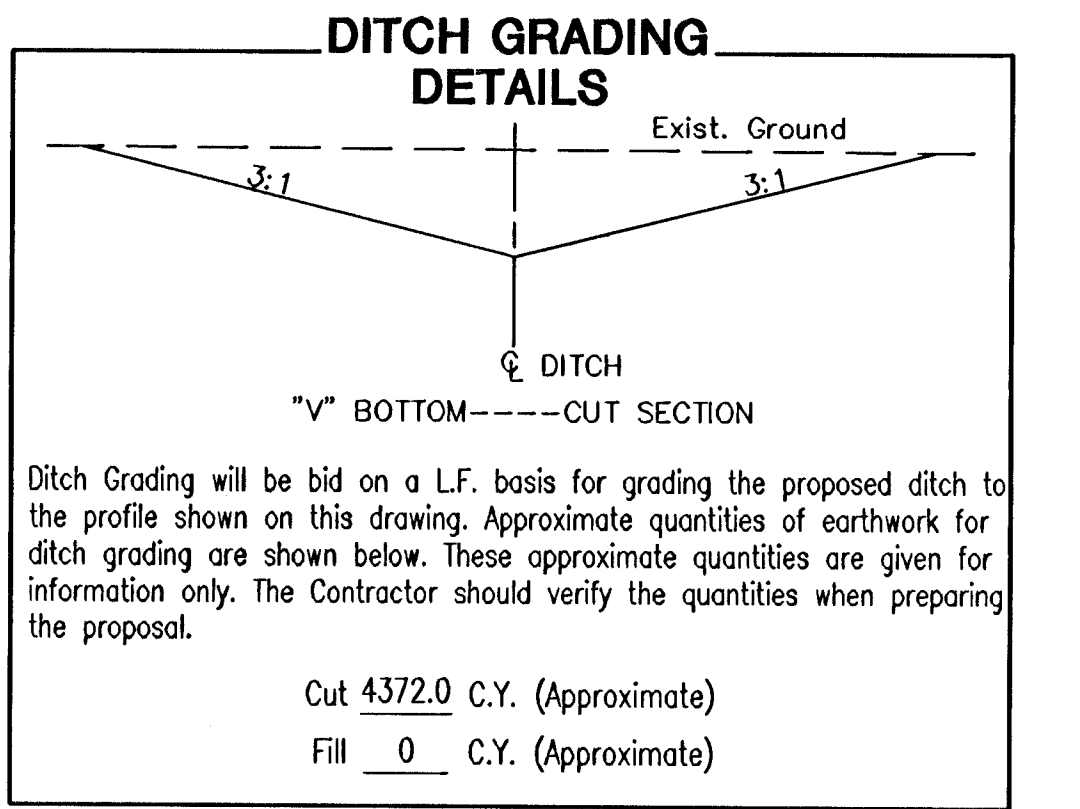

PLAN DITCH

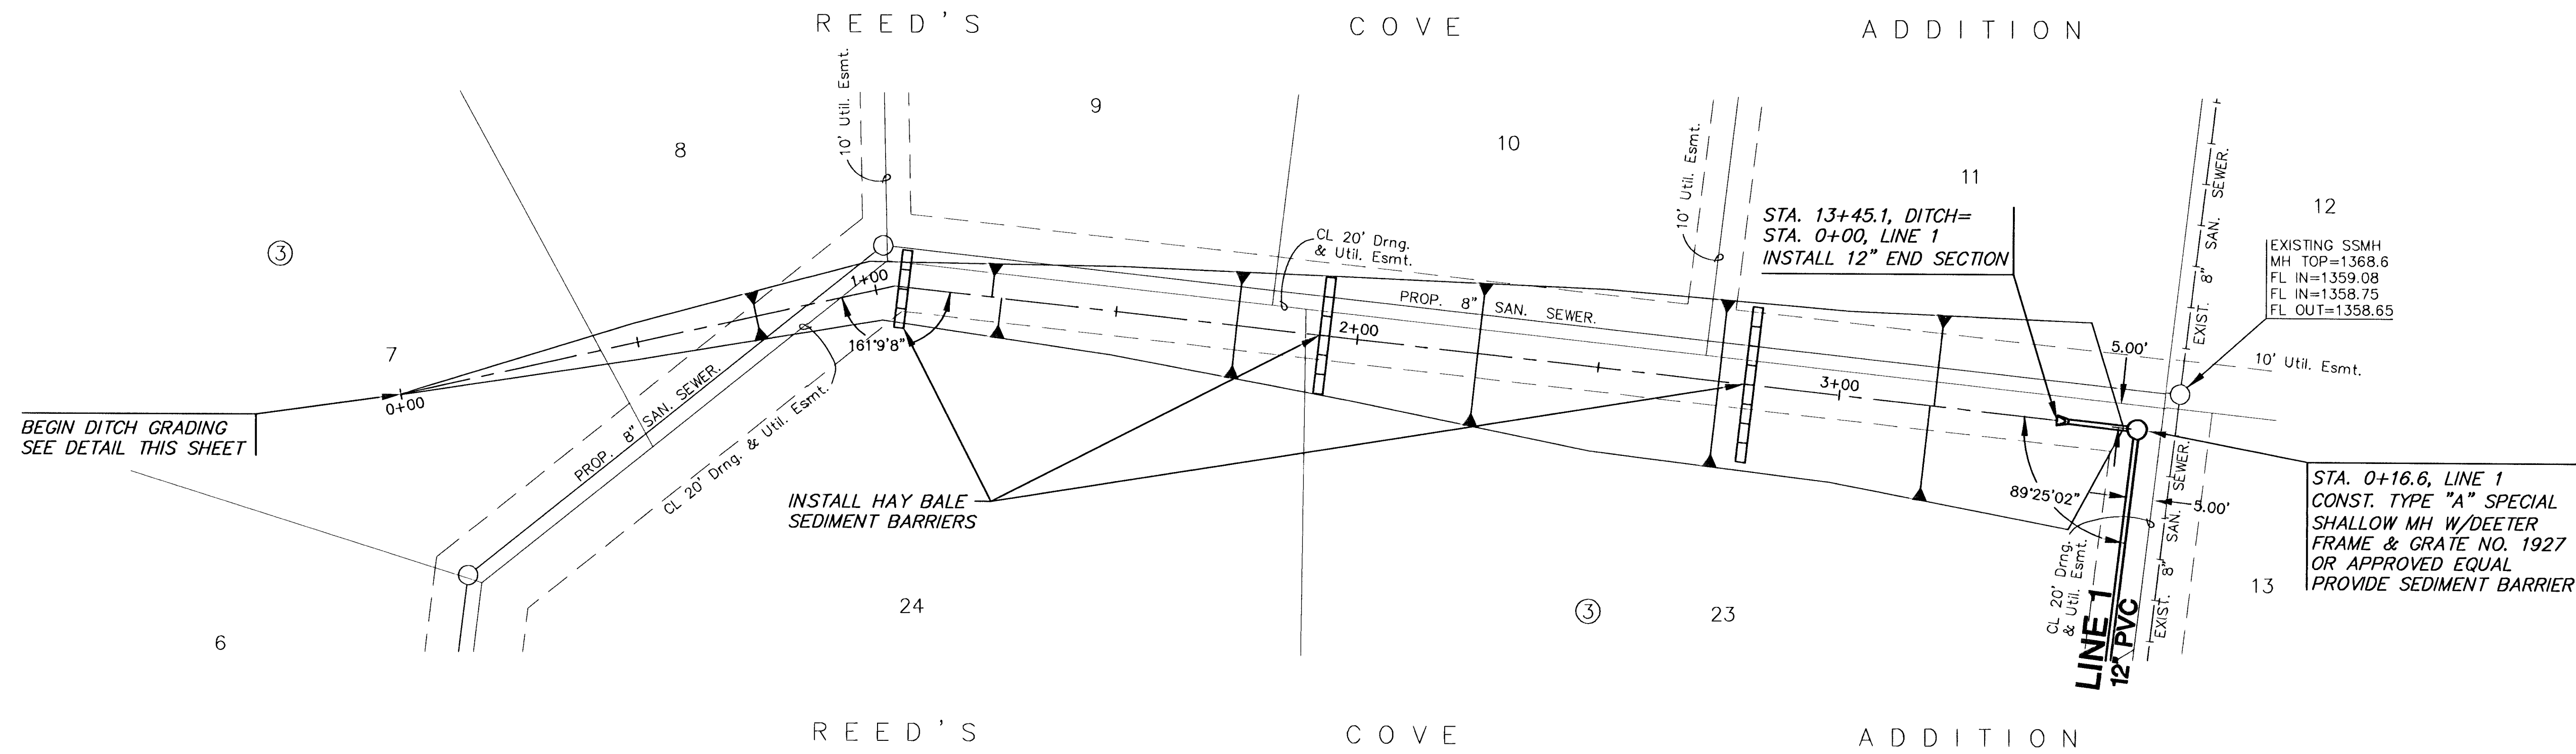