



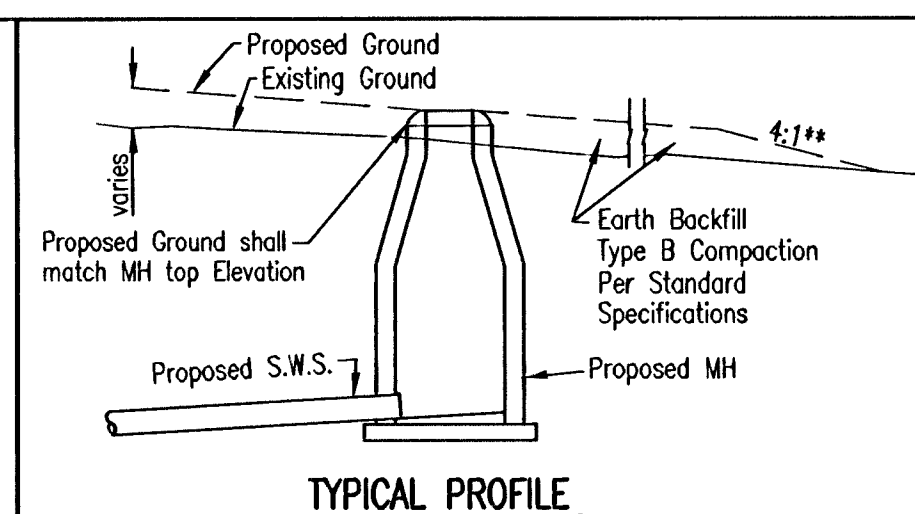

TYPICAL PROFILE

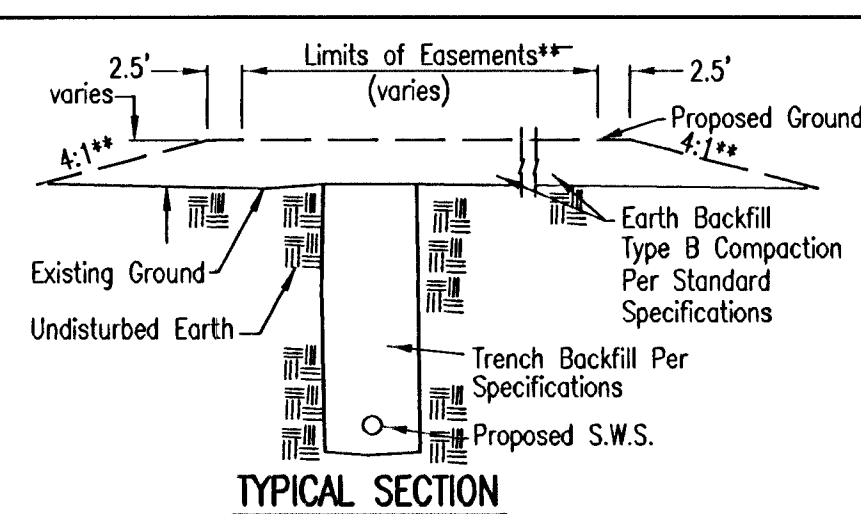


TYPICAL SECTION


EASEMENT GRADING DETAILS

Easement Grading will be bid on a lump sum basis for grading the easements to the profile shown on this drawing. Approximate quantities of earthwork for easement grading are shown below. These approximate quantities are given for information only. The Contractor should verify the quantities when preparing the proposal.

Cut 763 C.Y. (Approximate)
Fill 614 C.Y. (Approximate)

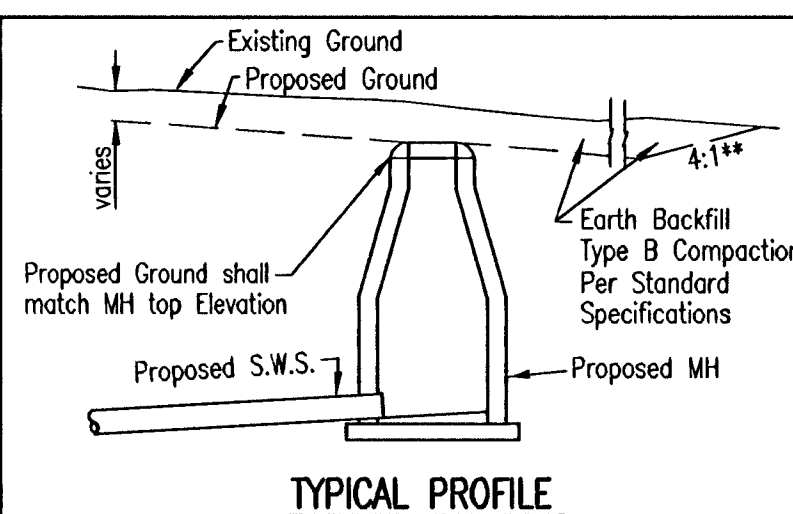


TYPICAL PROFILE

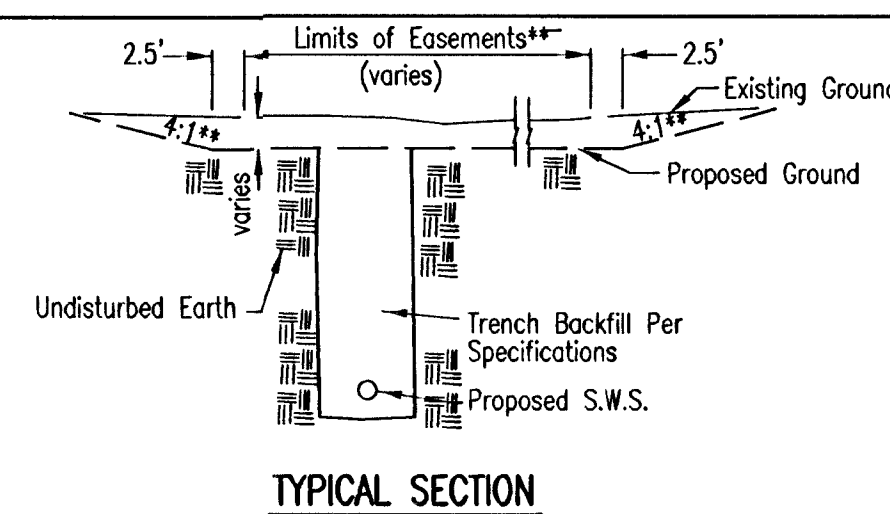


TYPICAL SECTION

EASEMENT GRADING "CUT" SITUATIONS

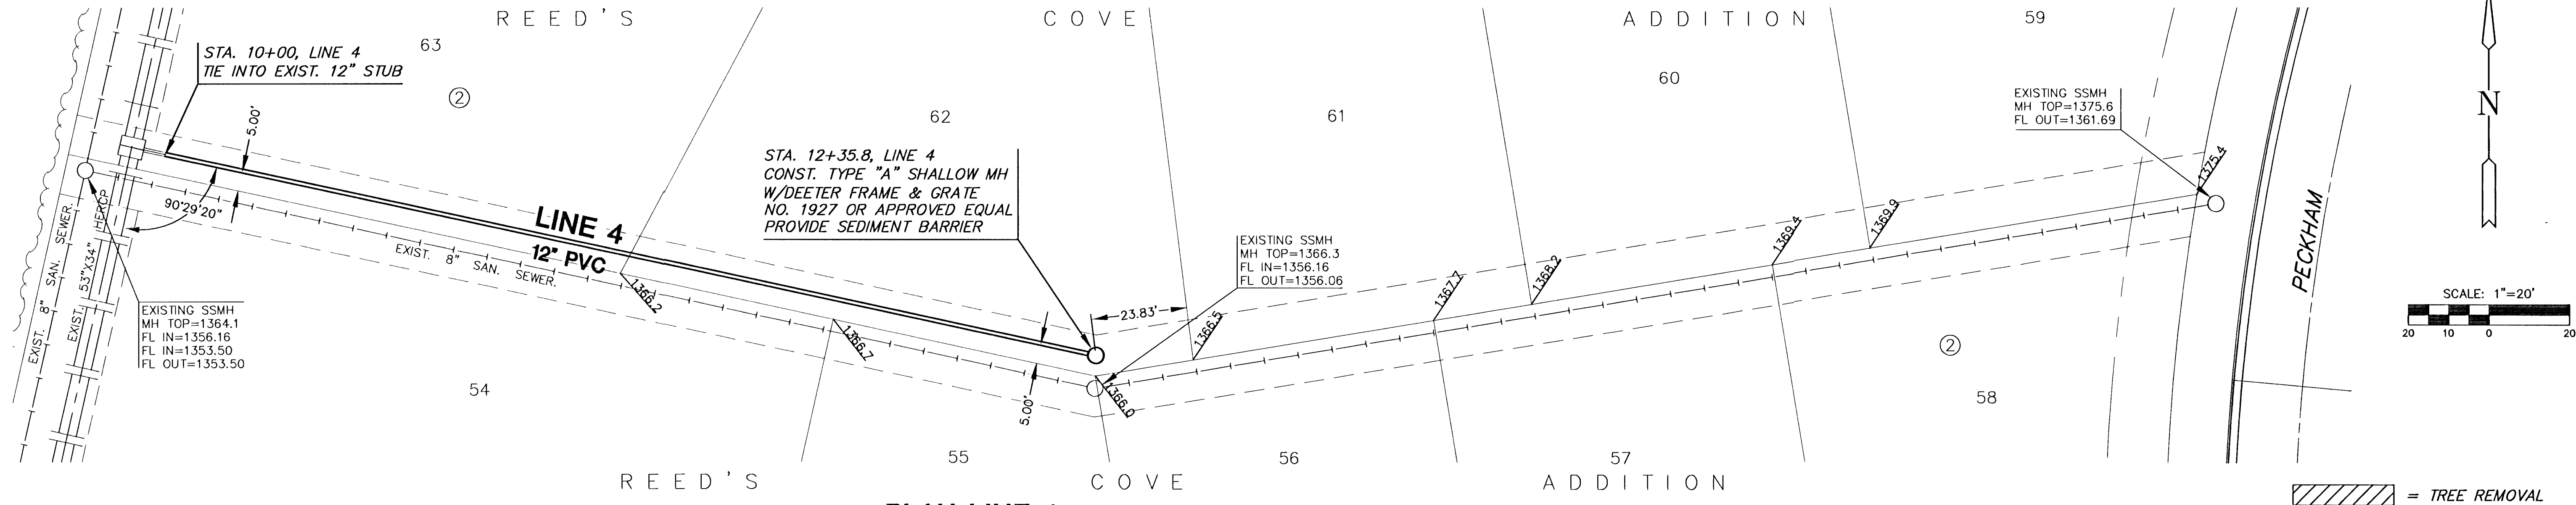

PLAN LINE 4

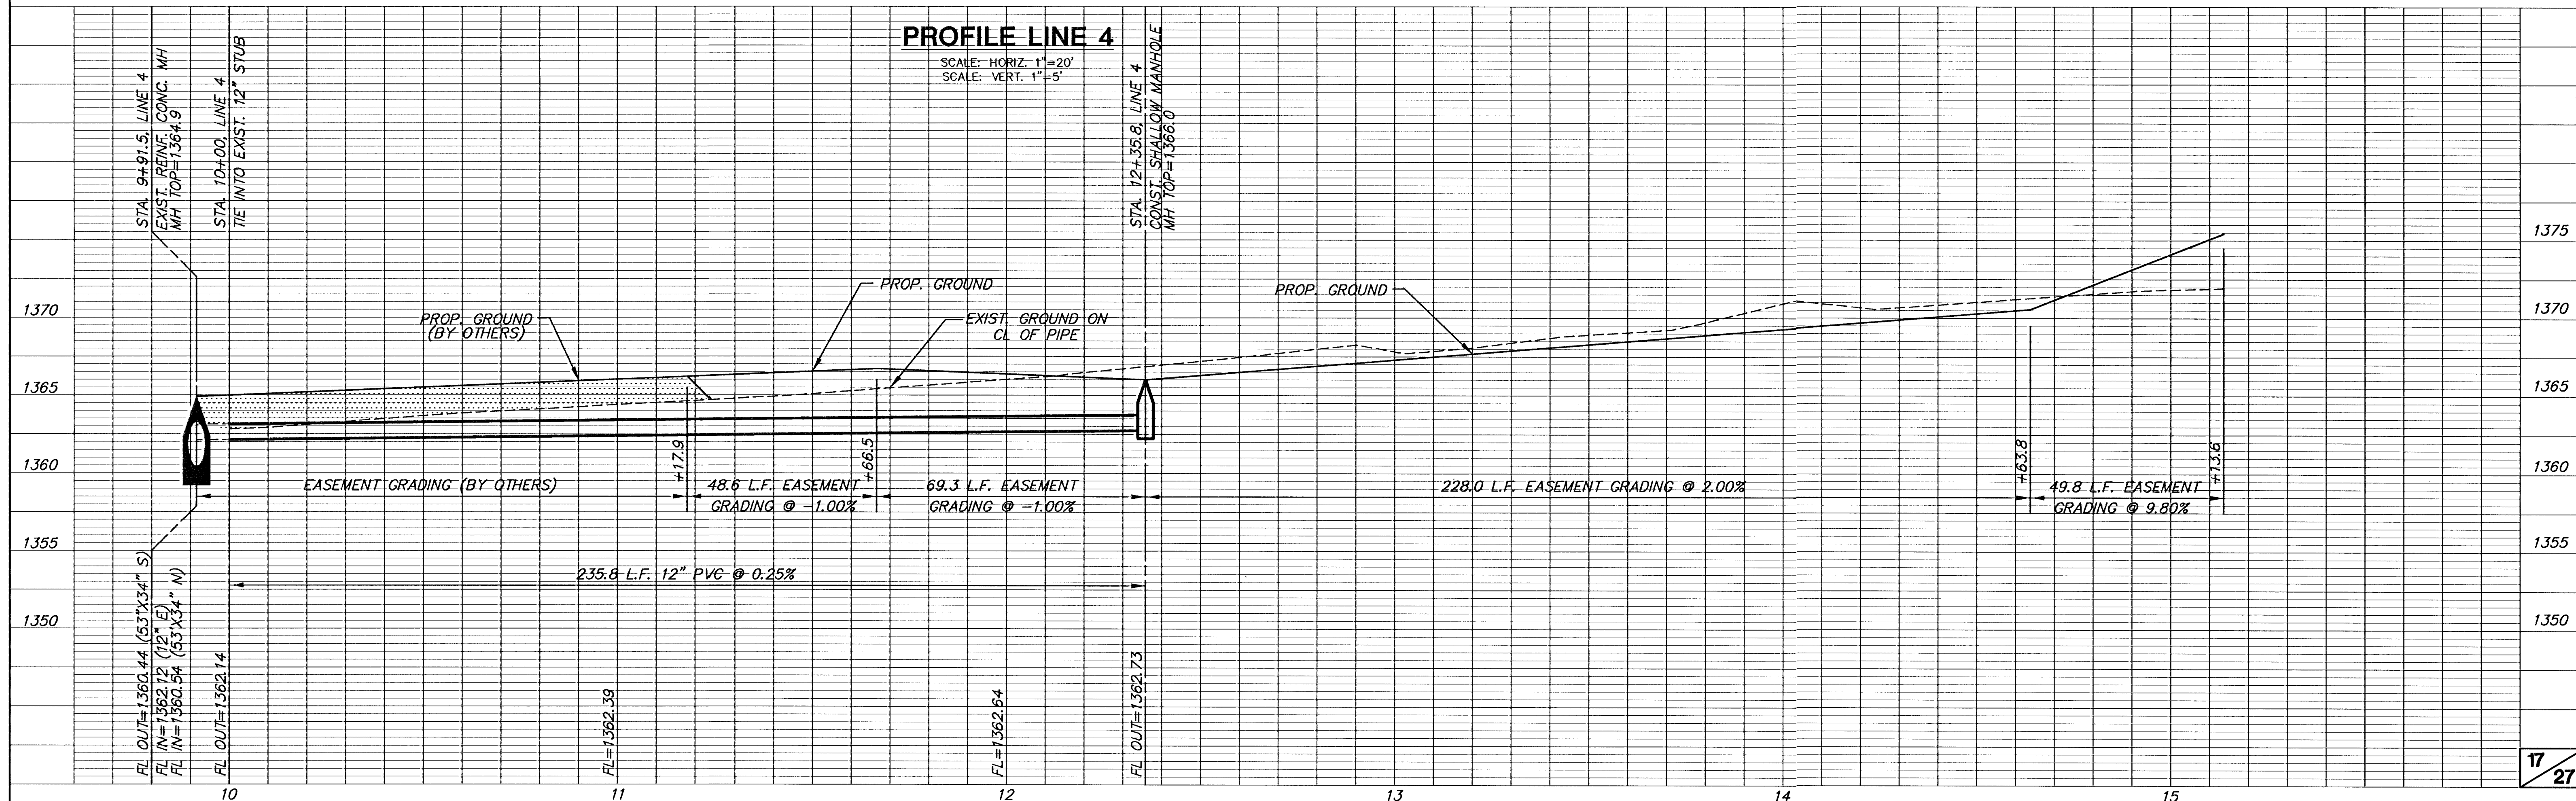

PROFILE LINE 4

SCALE: HORIZ. 1"=20'
SCALE: VERT. 1"=5'