


REED'S COVE ADD.
PECKHAM STREET
CROSS SECTIONS

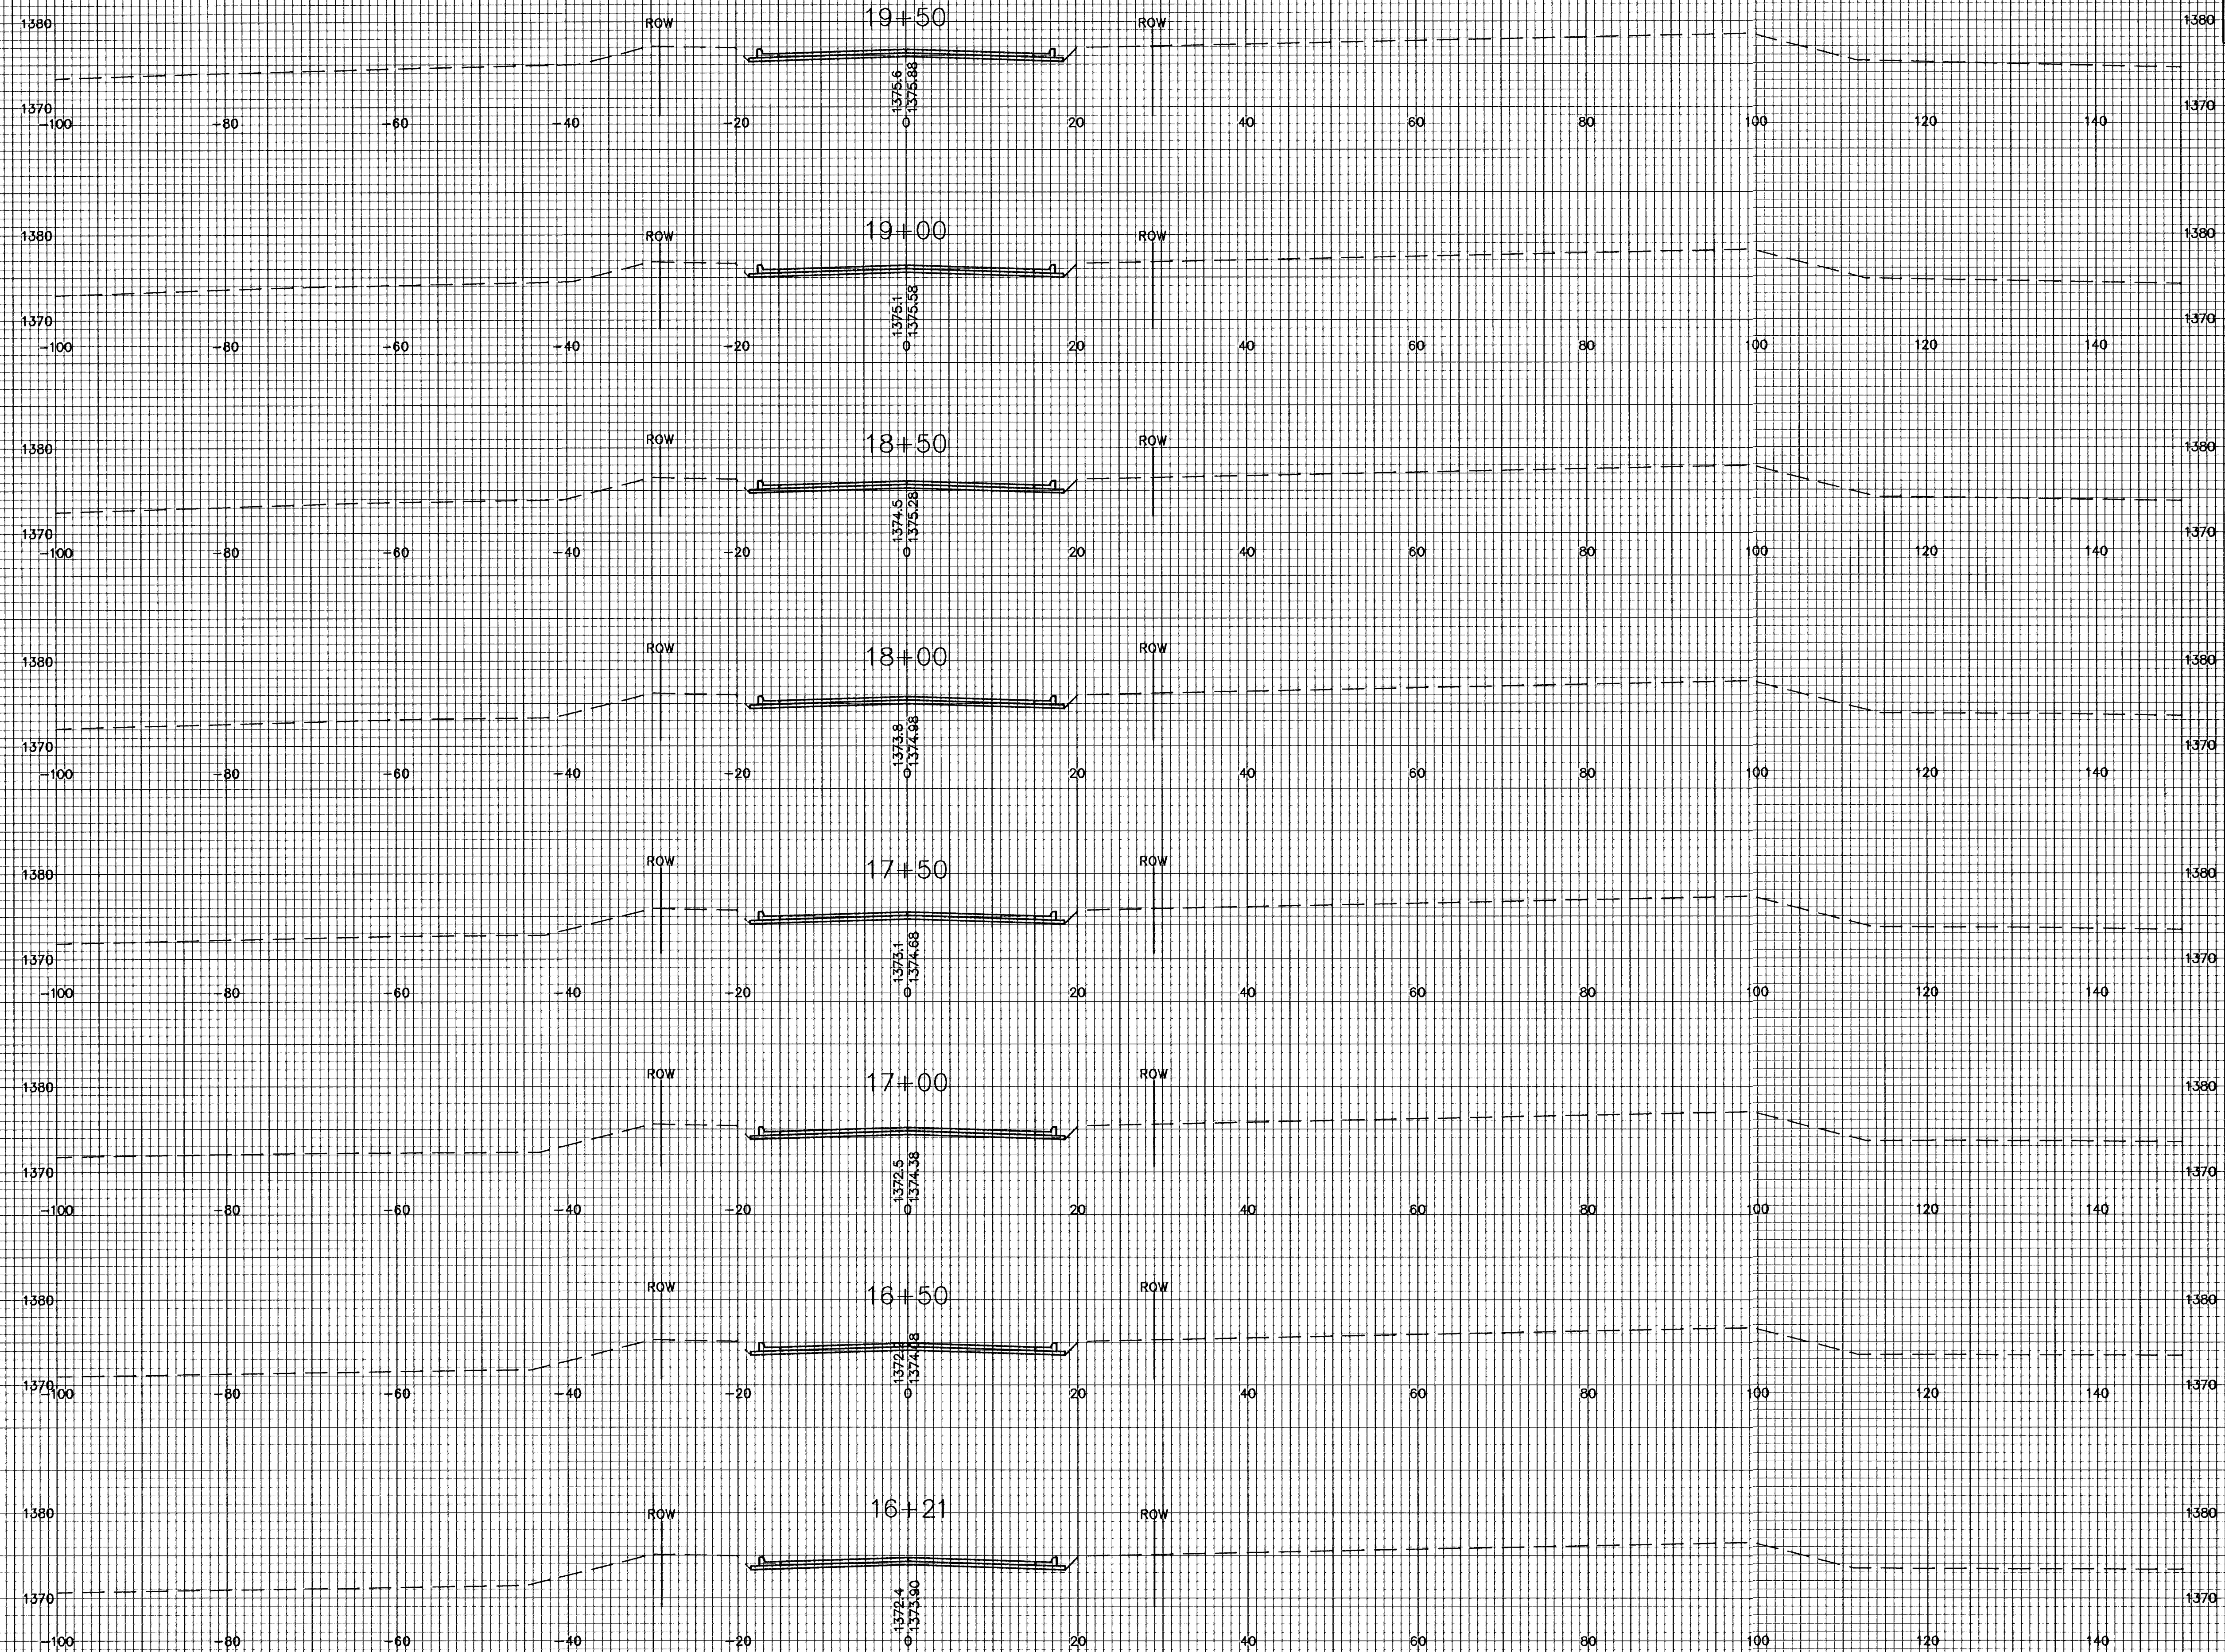

PECKHAM STREET

XSEC1

23

27