


REED'S COVE ADD.
PECKHAM COURT
CROSS SECTIONS

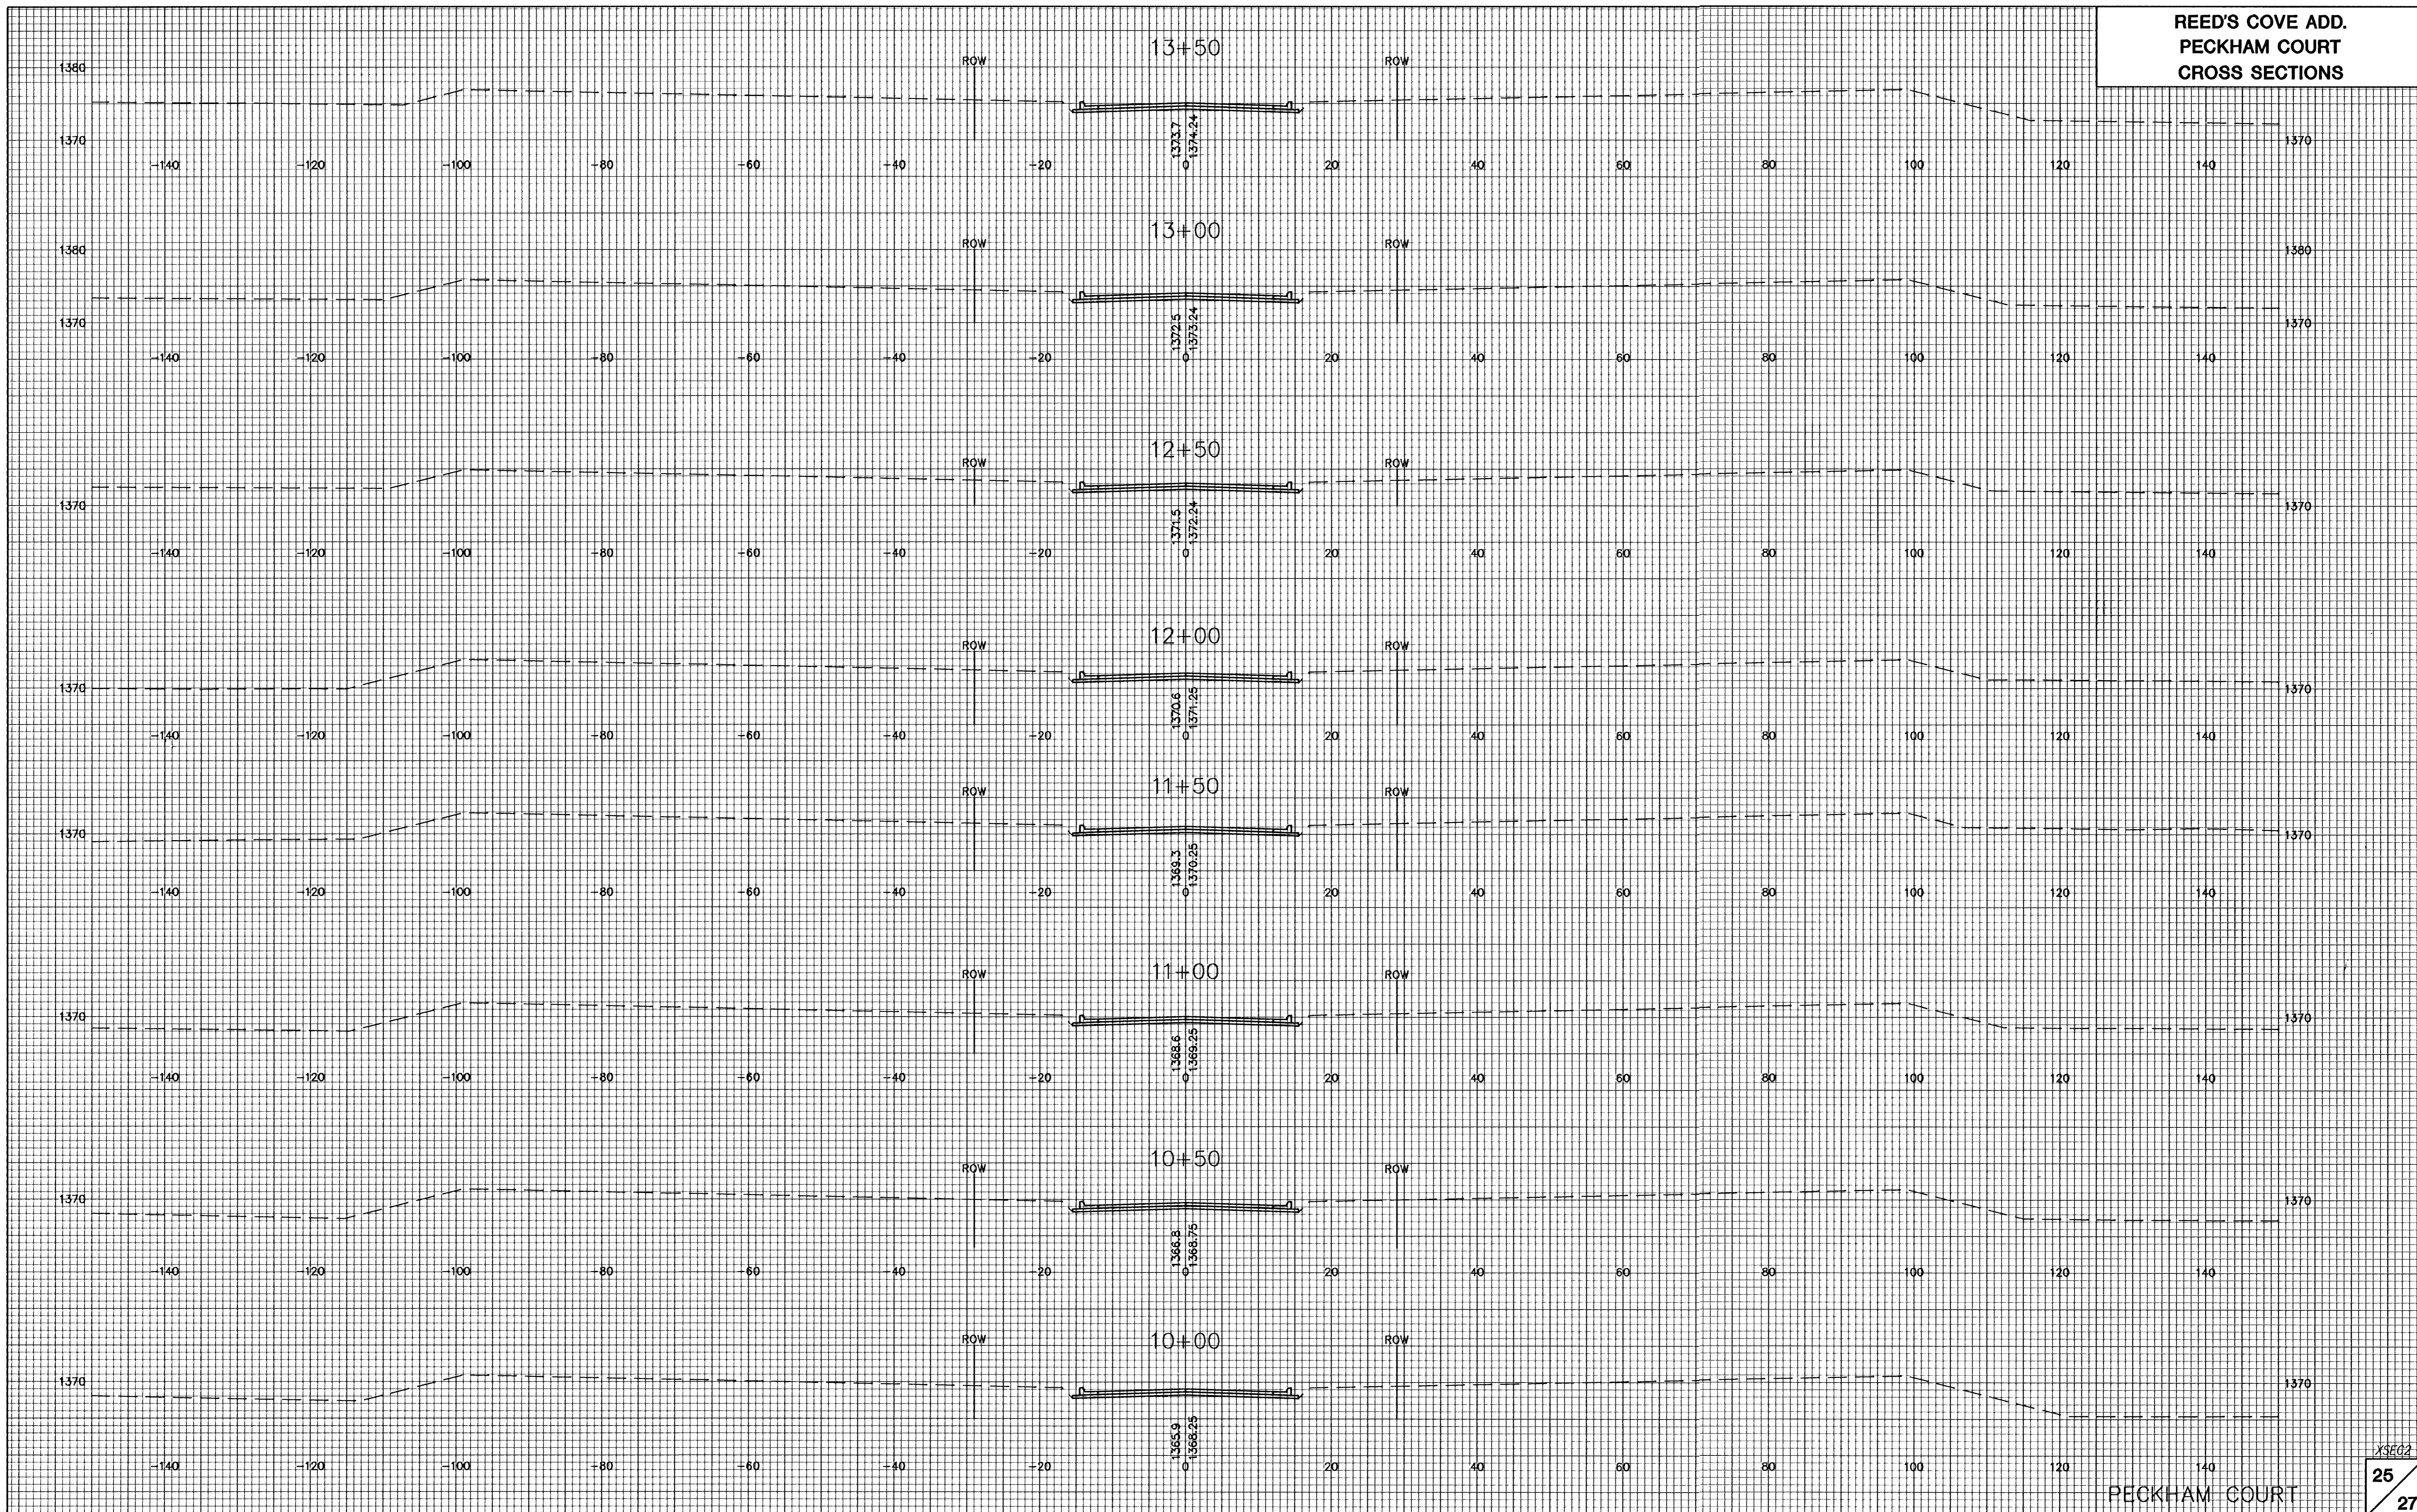

PECKHAM COURT