


REED'S COVE ADDITION
REEDS COVE / GLENWOOD ST
CROSS SECTIONS

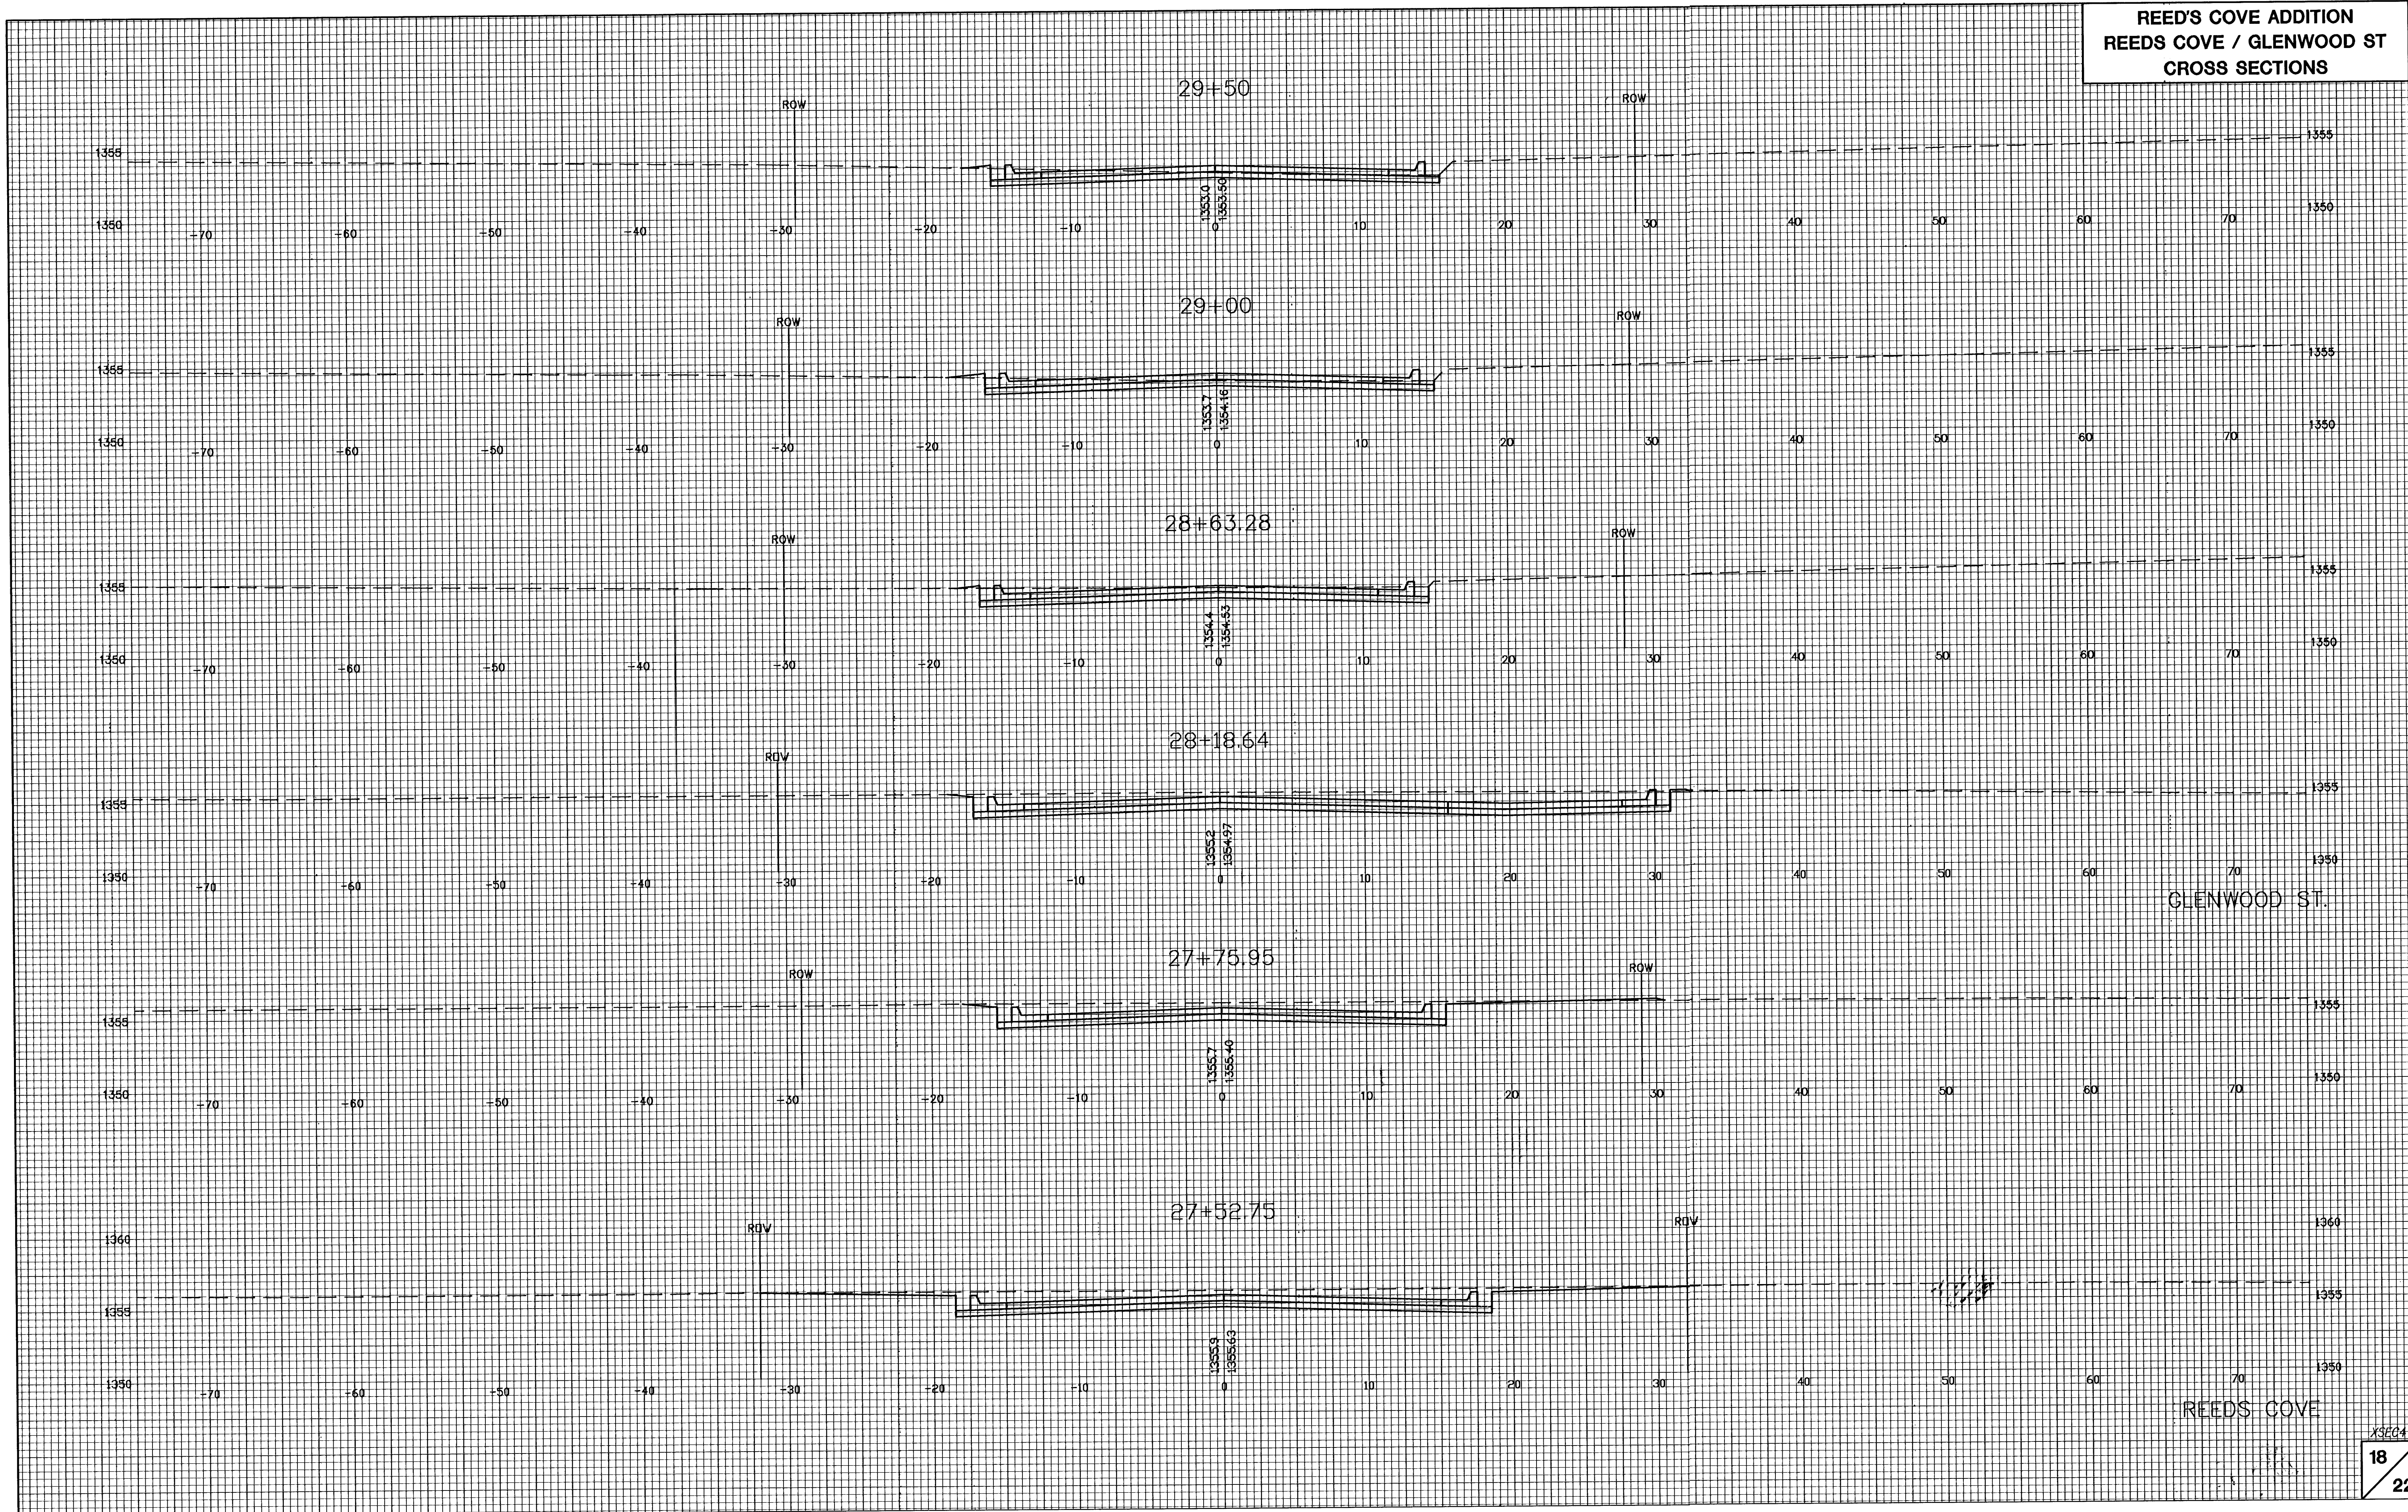

GLENWOOD ST.

REEDS COVE