
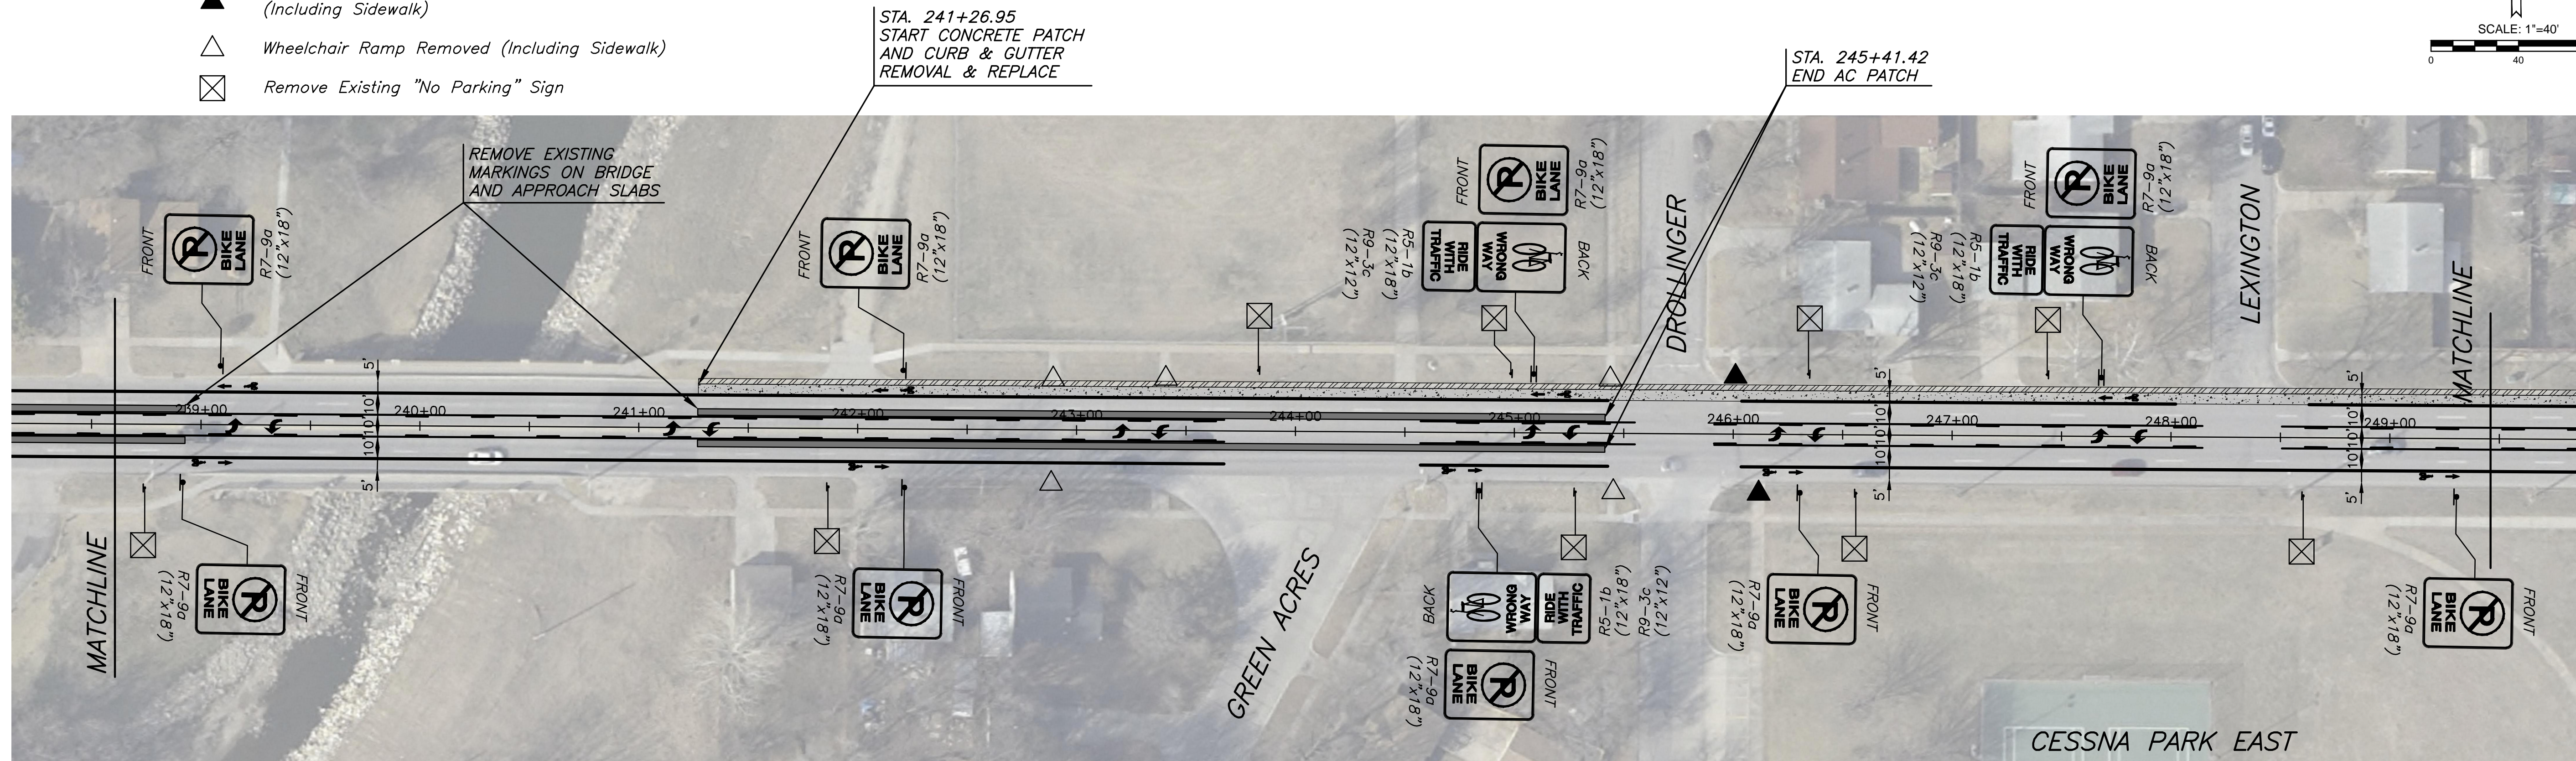


**LEGEND**

- Concrete Patch
- AC Patch
- Concrete Curb & Gutter Removed and Replaced
- Wheelchair Ramp Removed and Replaced (Including Sidewalk)
- Wheelchair Ramp Removed (Including Sidewalk)
- Remove Existing "No Parking" Sign

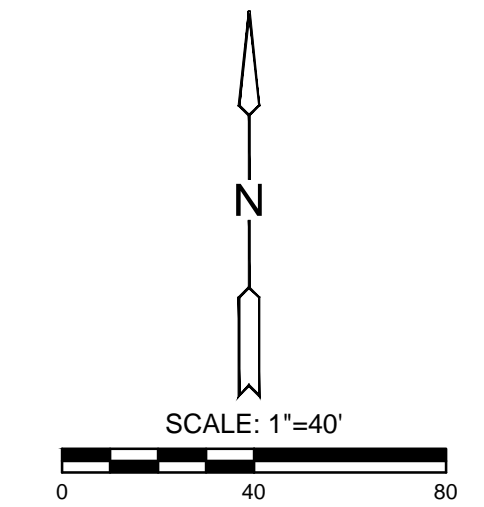

STREET IMPROVEMENT PLANS FOR  
**MT. VERNON BIKE LANES**  
FROM OLIVER TO WOODLAWN

©2017 MKEC Engineering All Rights Reserved  
www.mkec.com  
These drawings and their contents, including, but not limited to, all concepts, designs, & ideas are the exclusive property of MKEC Engineering (MKEC), and may not be used or reproduced in any way without the express consent of MKEC.

**PLAN SHEET -**  
STA. 228+00 TO  
STA. 249+50

PROJECT NO.	472-85295	
DATE	JULY 7, 2017	
SCALE	1"=40'	
DESIGNED	DRAWN	CHECKED
JRA	RAM	JRA

NO.	REVISION	DATE

SHEET NO.  
04 OF 24