


PROJECT NO.	YEAR	SHEET NO.	TOTAL SHEETS
472-85395	2019	38	45

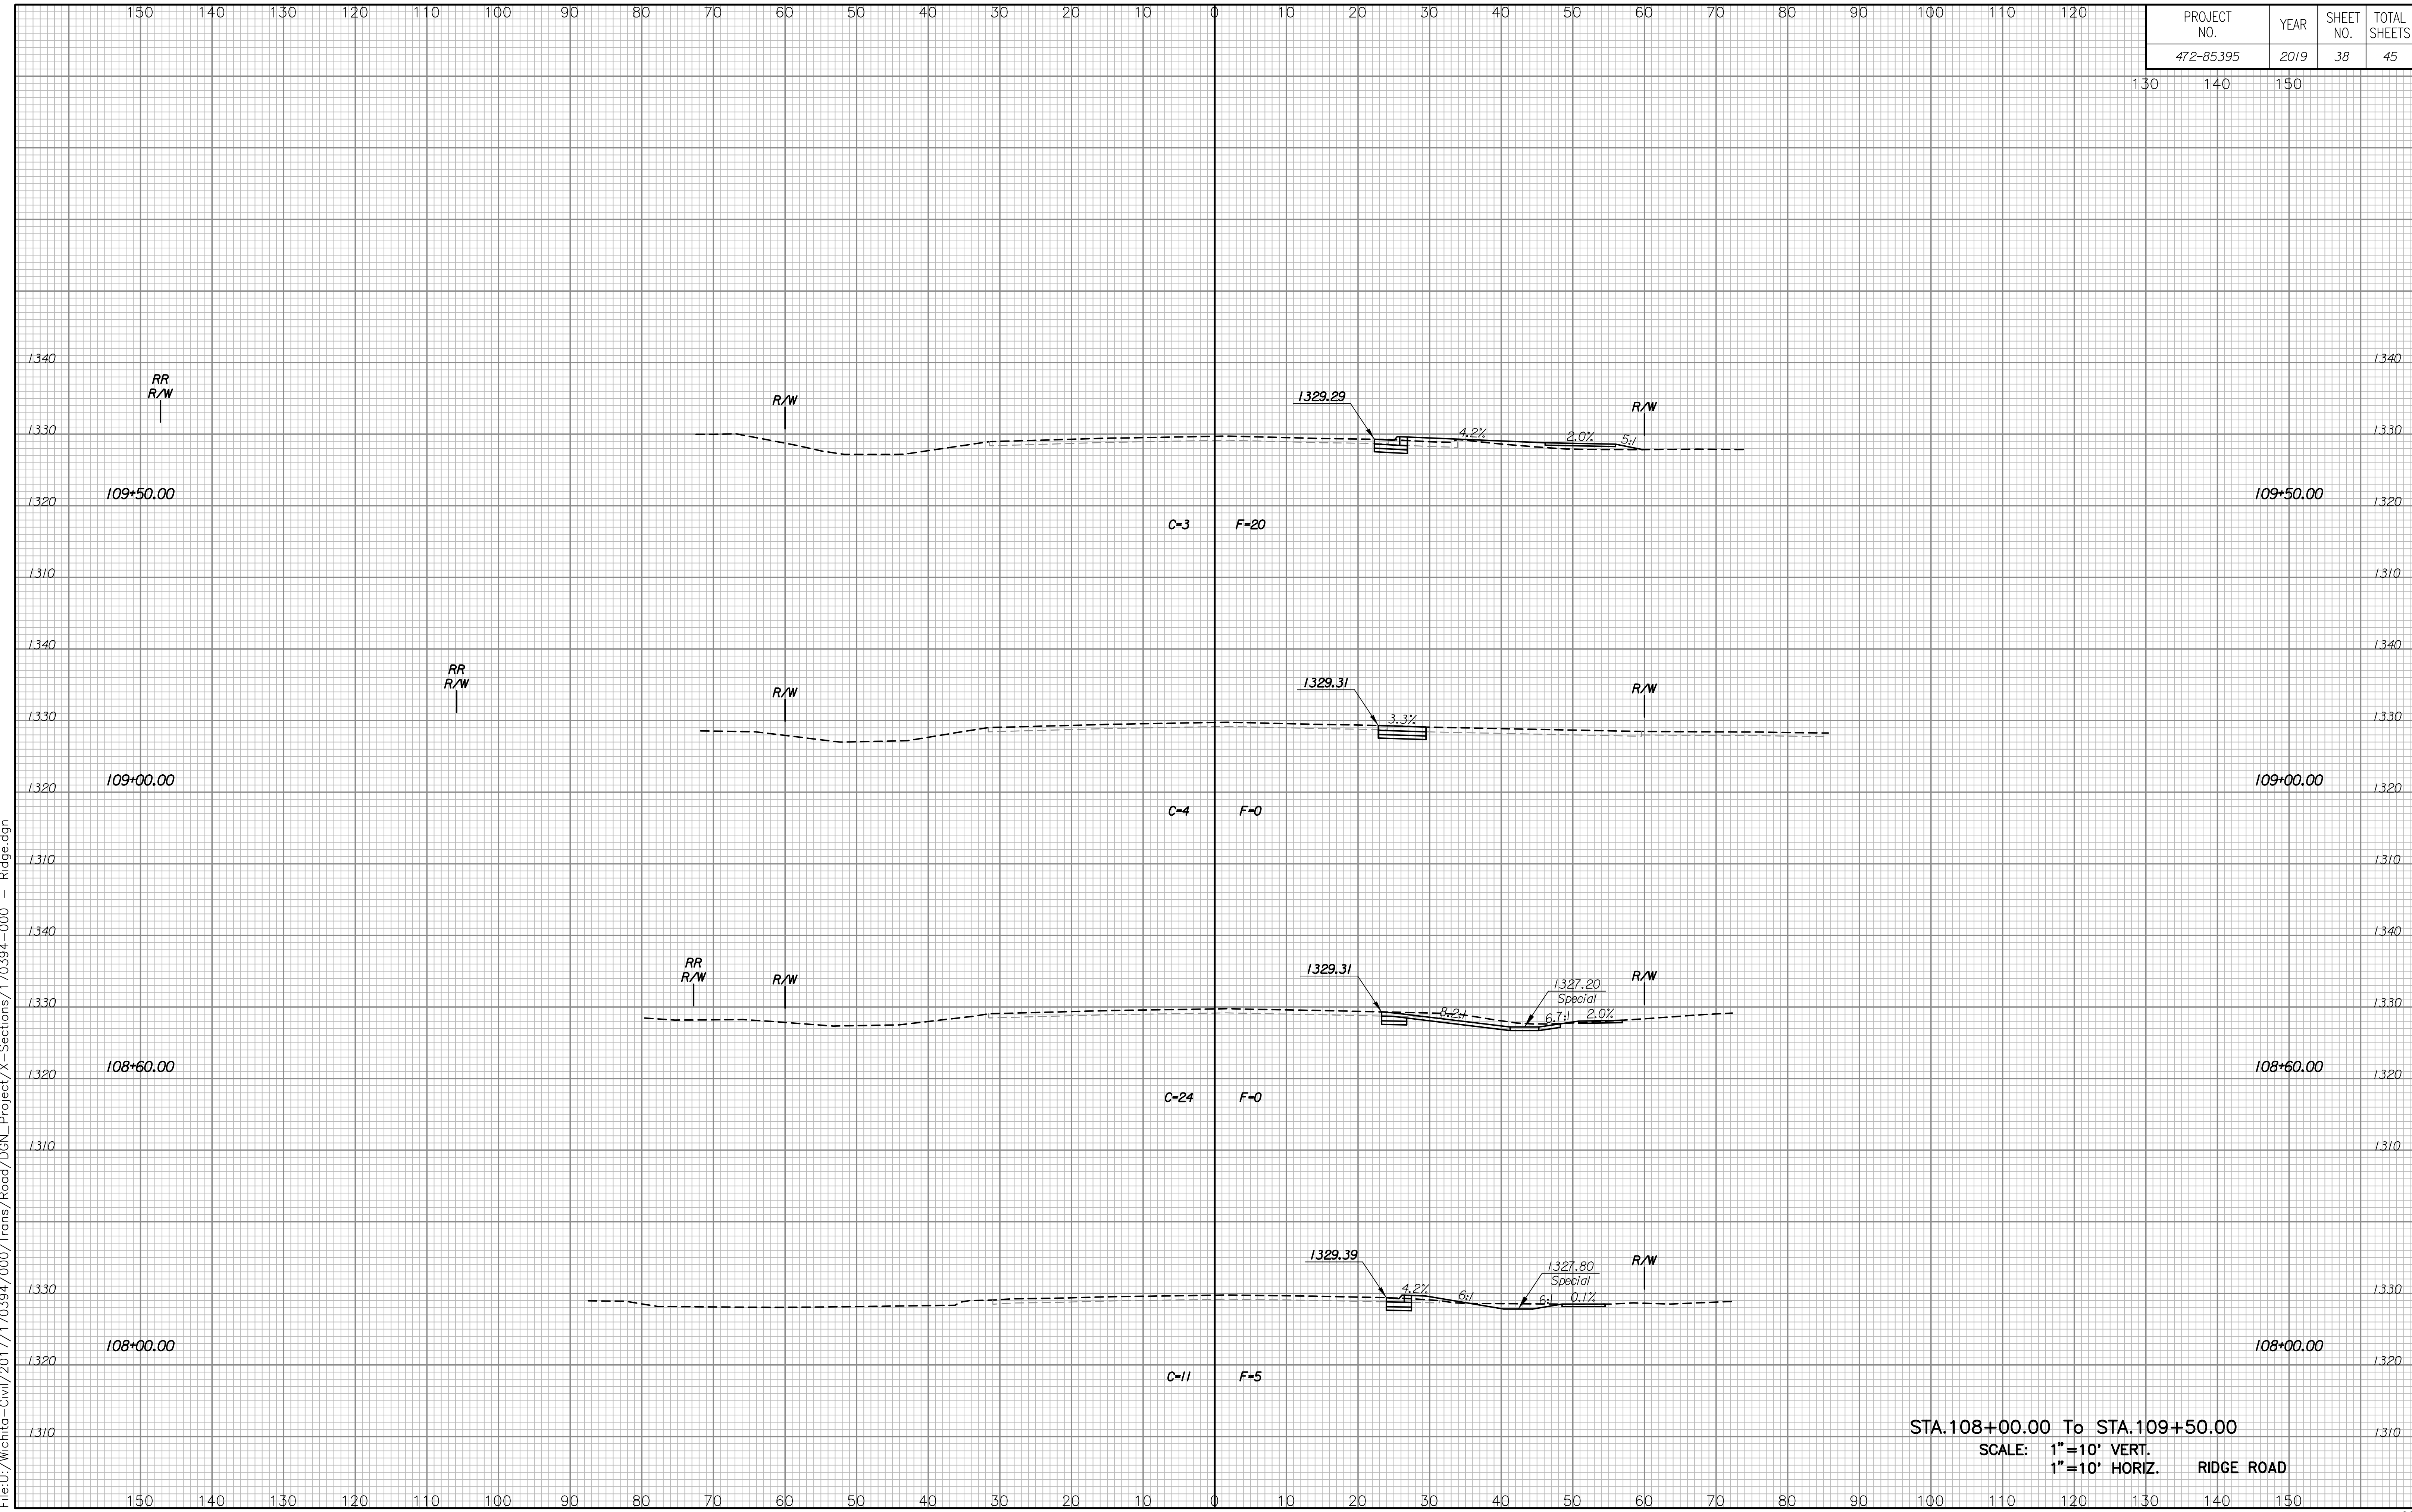

STA.108+00.00 To STA.109+50.00  
 SCALE: 1"=10' VERT.  
 1"=10' HORIZ. RIDGE ROAD

Plotted By:CKC Date:01-24-2019  
 File:U:\Mchita-Civil\2017\170394\000\Trans\Road\00N\Project\X-Sections\170394-000 - Ridge.dgn