


PROJECT NO.	YEAR	SHEET NO.	TOTAL SHEETS
472-85395	2019	41	45

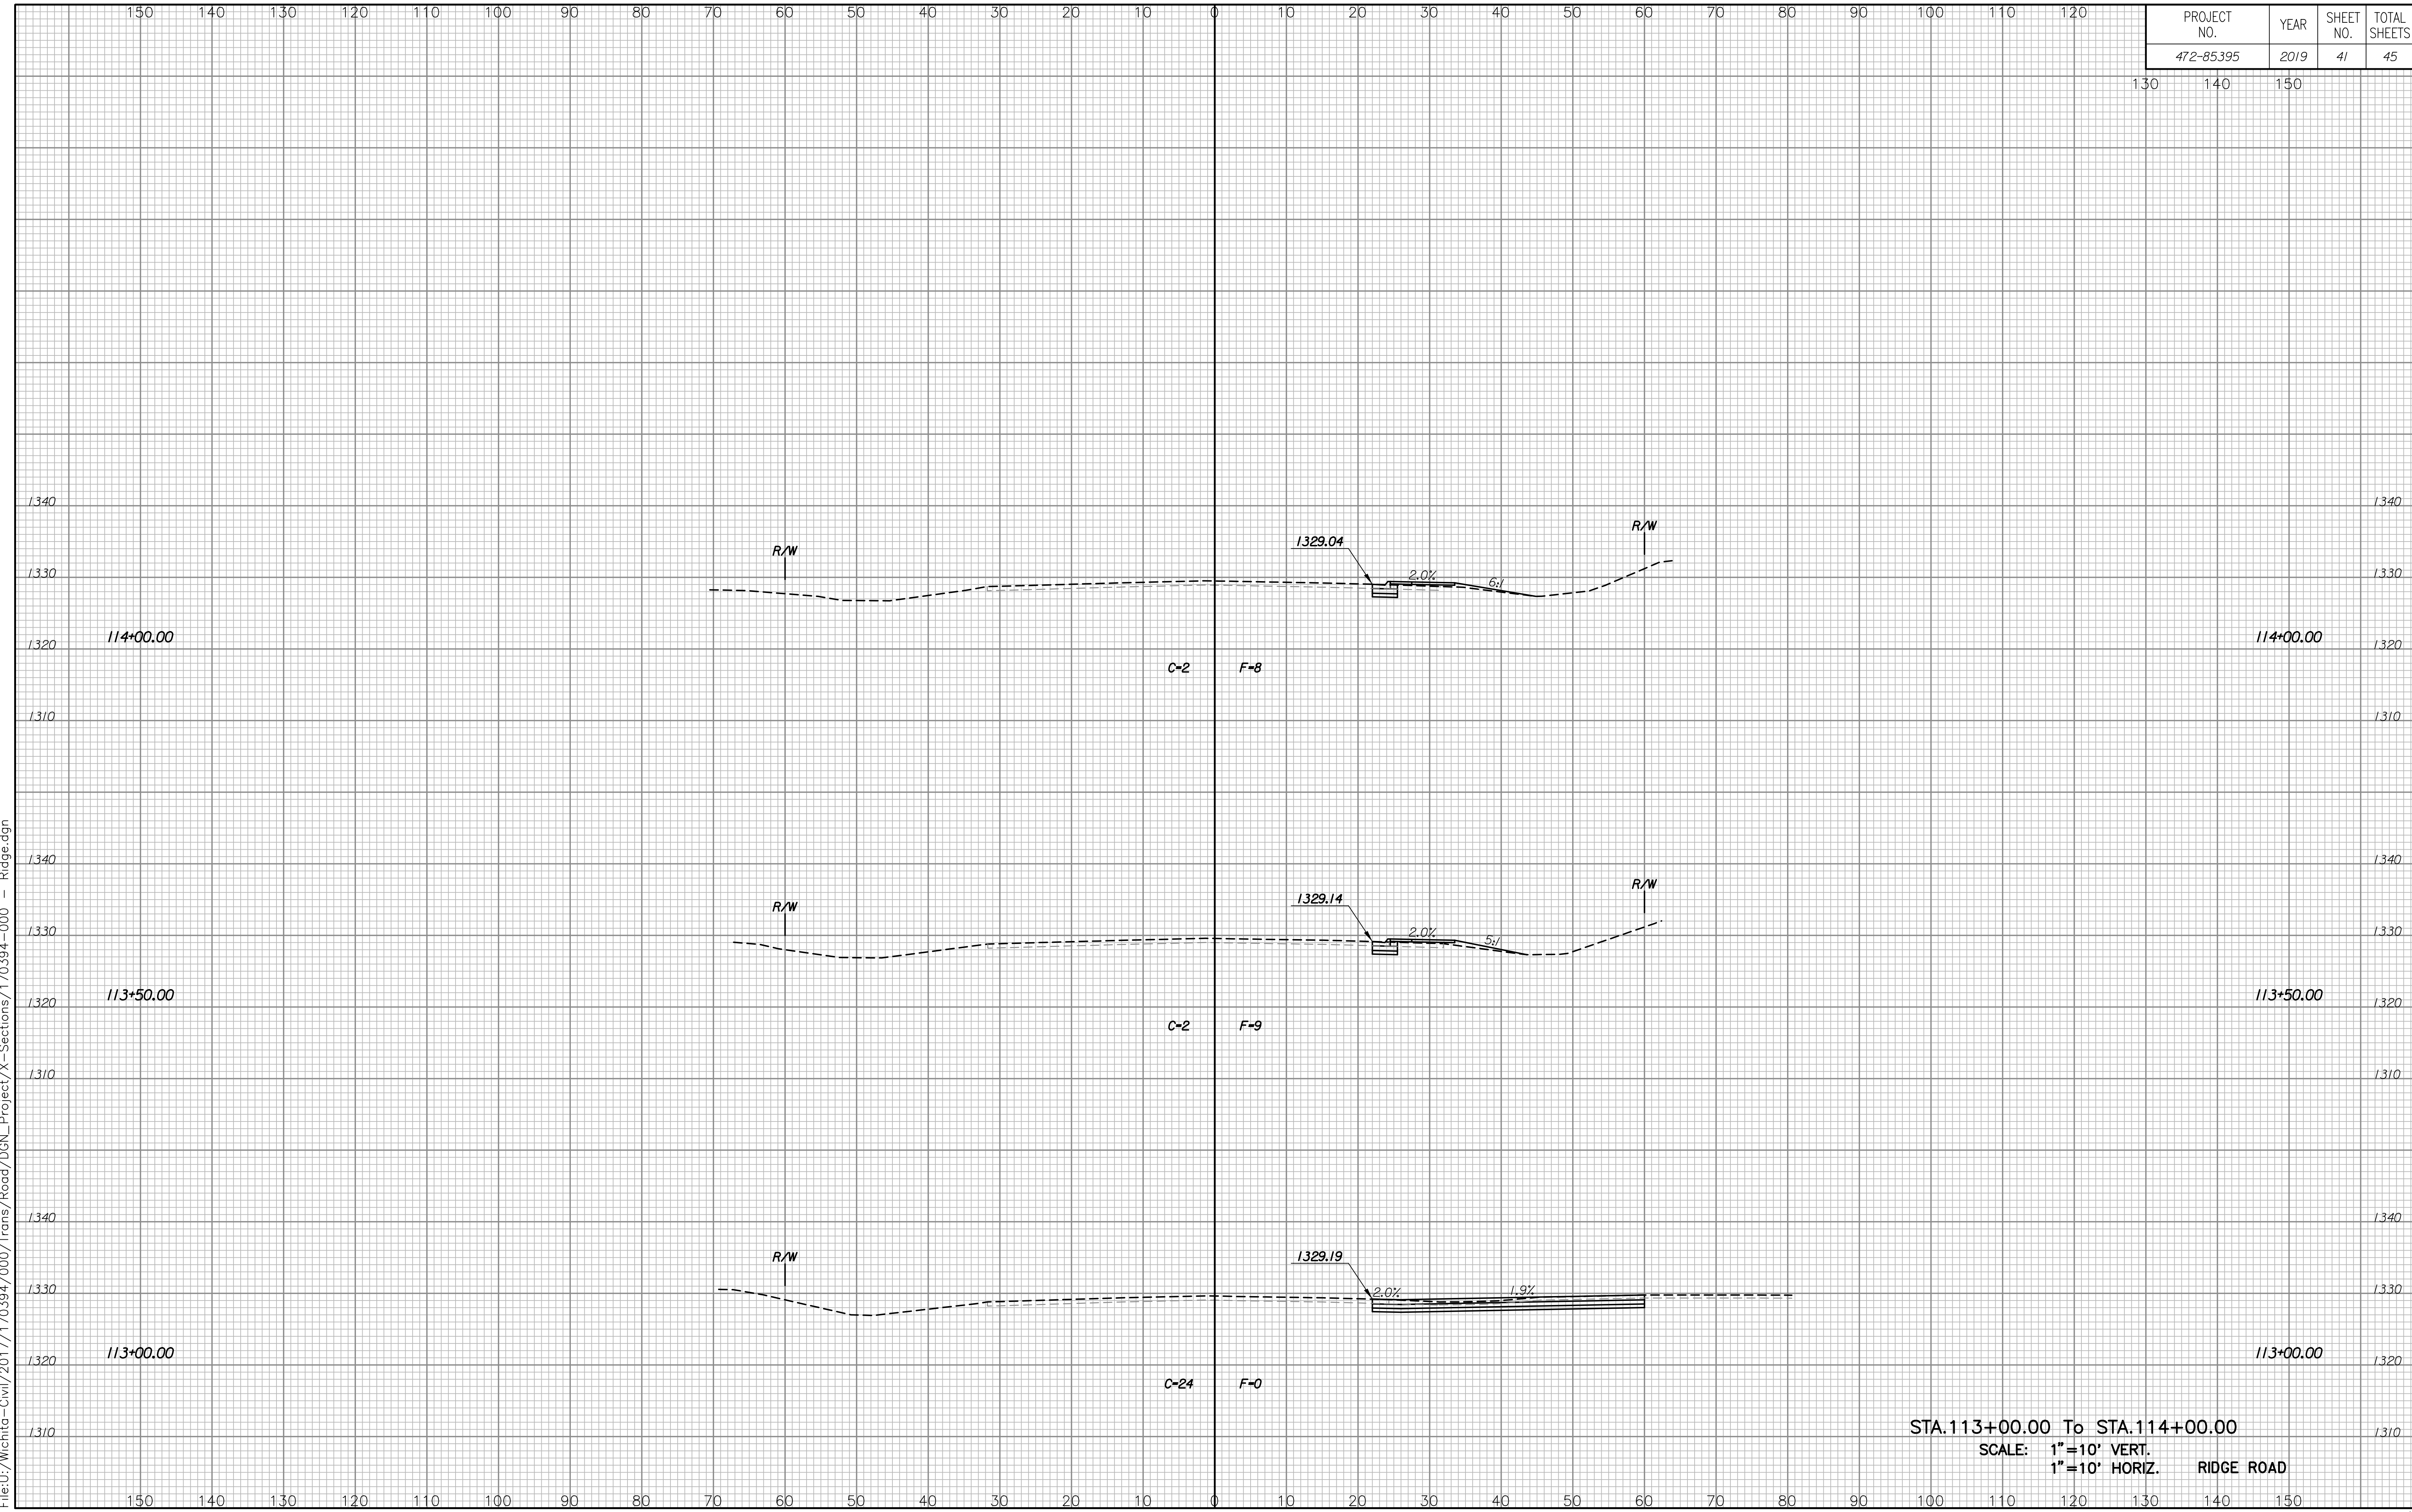

Plotted By:CKC Date:01-24-2019
 File:U:\Mchita-Civil\2017\170394\000\Trans\Road\00N\Project\X-Sections\170394-000 - Ridge.dgn

STA.113+00.00 To STA.114+00.00
 SCALE: 1"=10' VERT.
 1"=10' HORIZ. RIDGE ROAD