


PROJECT NO.	YEAR	SHEET NO.	TOTAL SHEETS
472-85395	2019	43	45

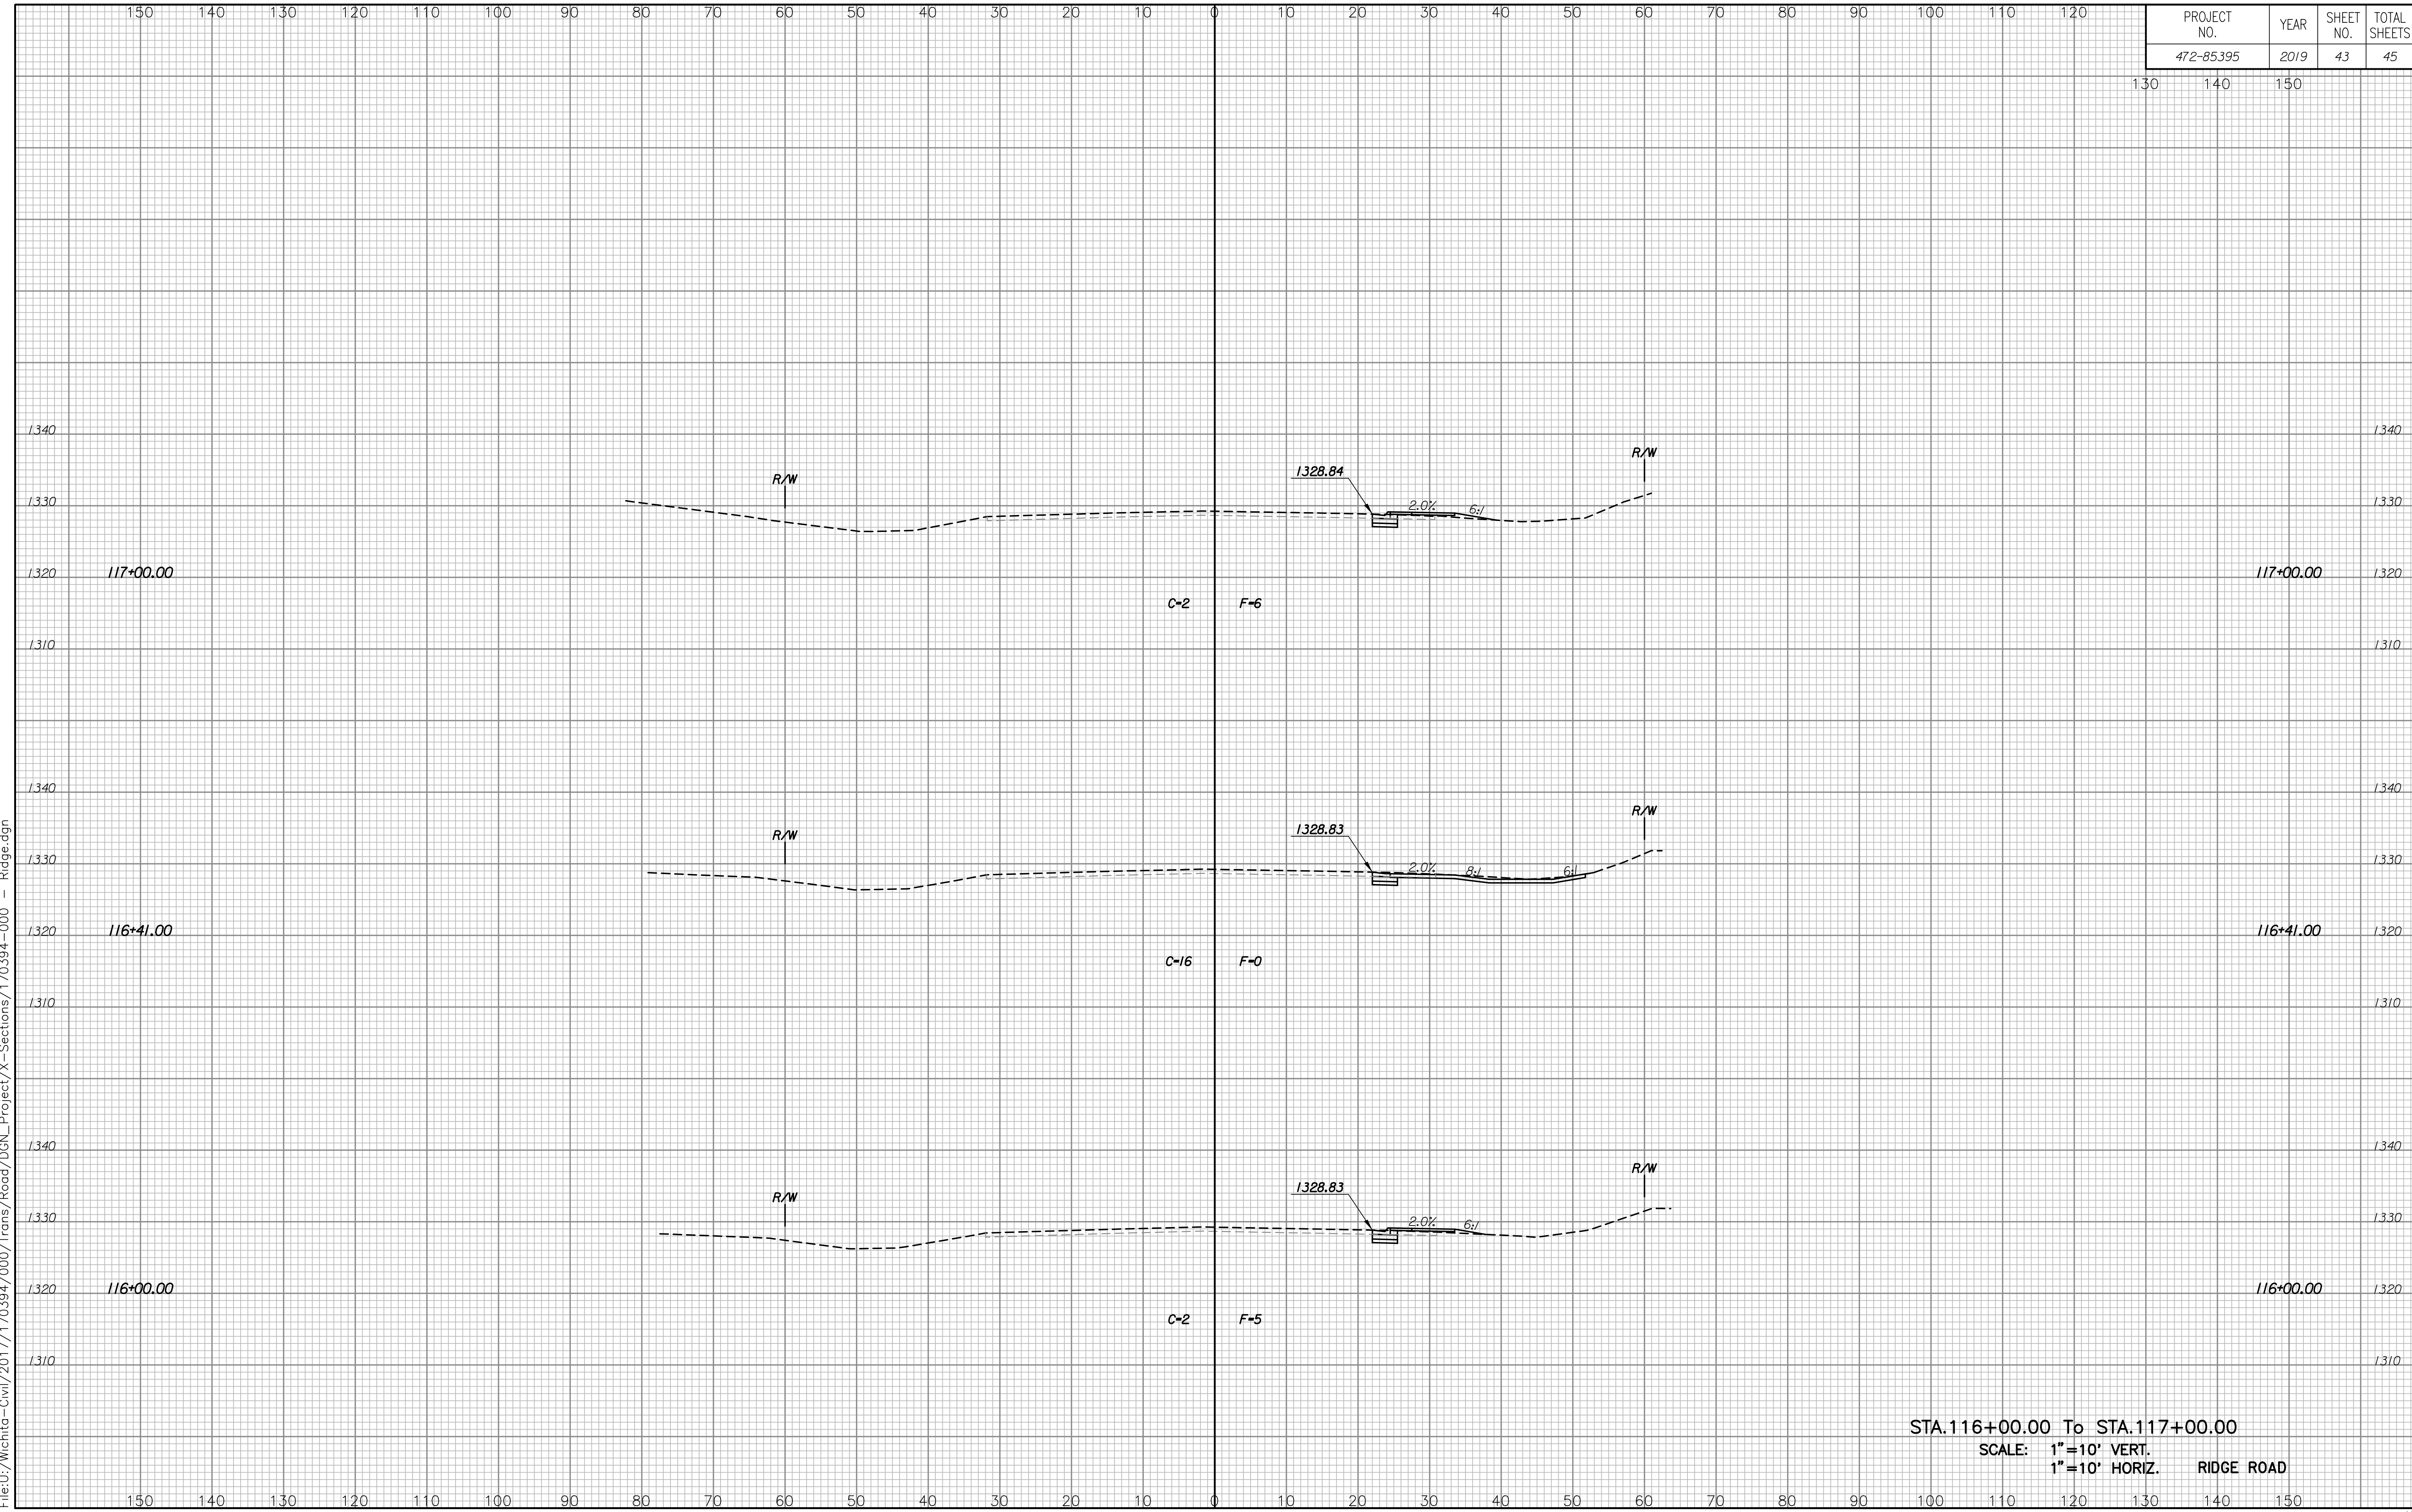

STA.116+00.00 To STA.117+00.00
 SCALE: 1"=10' VERT.
 1"=10' HORIZ. RIDGE ROAD

Plotted By:CKC Date:01-24-2019
 File:U:\Mchita-Civil\2017\170394\000\Trans\Road\DN\Project\X-Sections\170394-000 - Ridge.dgn