
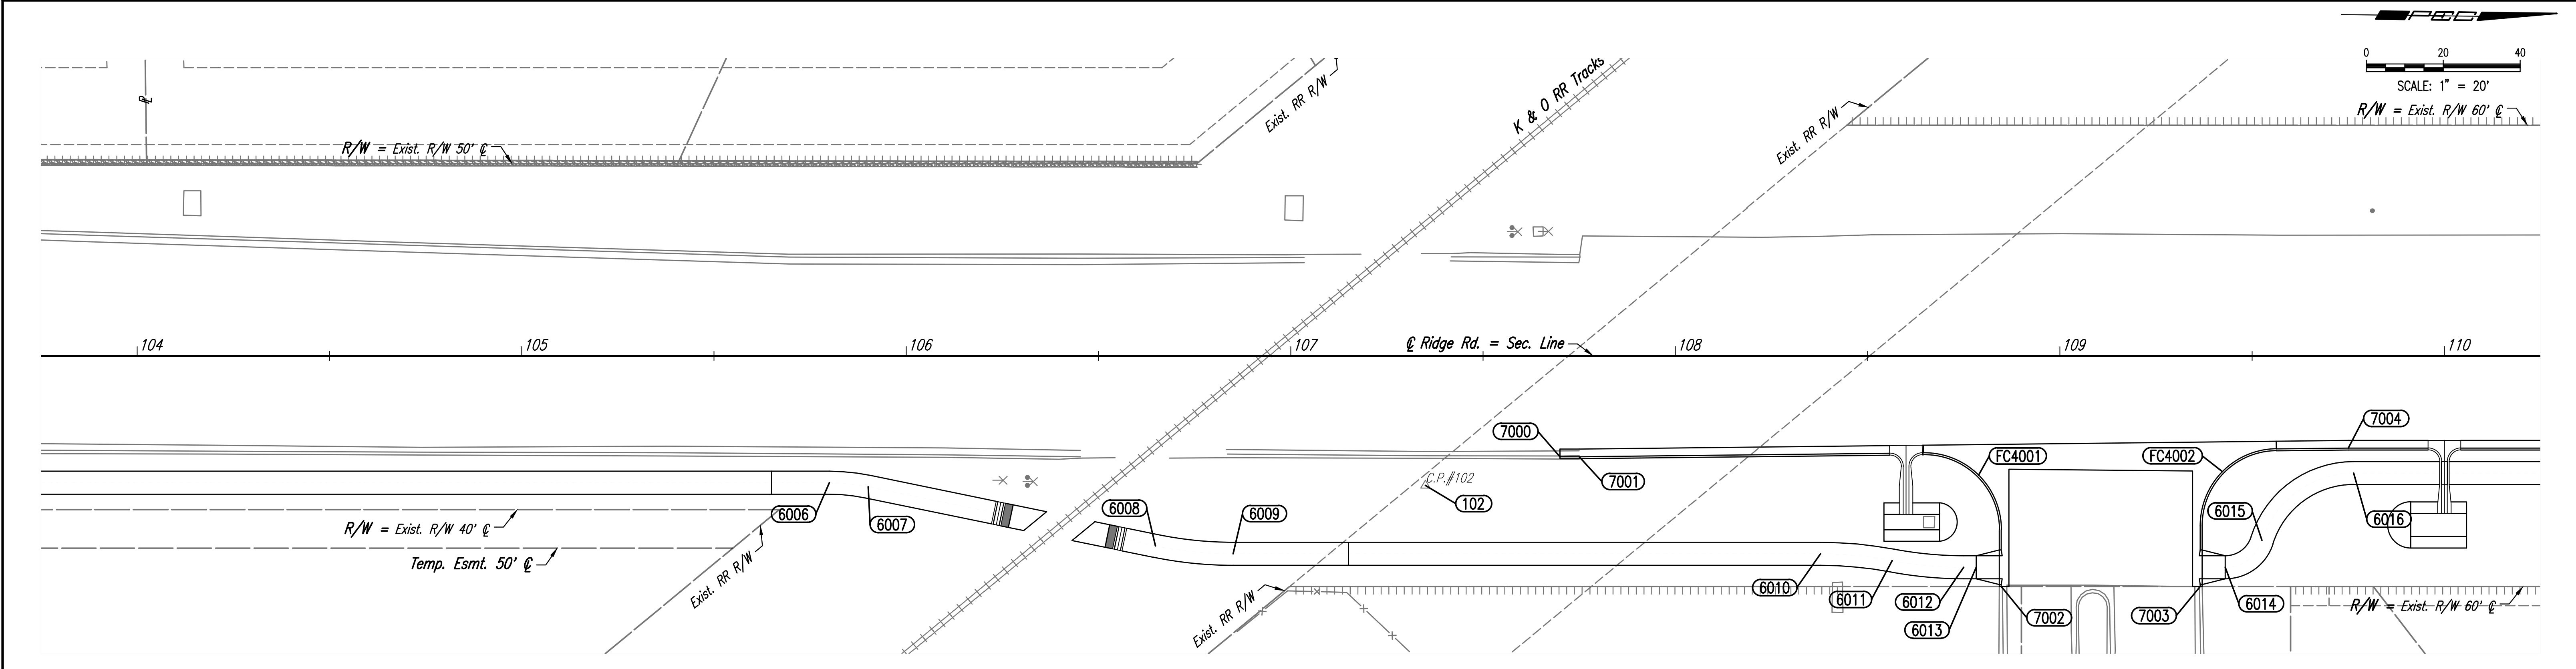



Saved: 01-24-2019 8:50:11 AM by CP  
 Plot Scale: 1" = 20'-24-2019 10:40:53 AM by CP  
 U:\Wichita-Civil\2017\70394\001\Main-Trans\Drawings\170394-001-07C-COORDINATE GEOMETRY PLAN

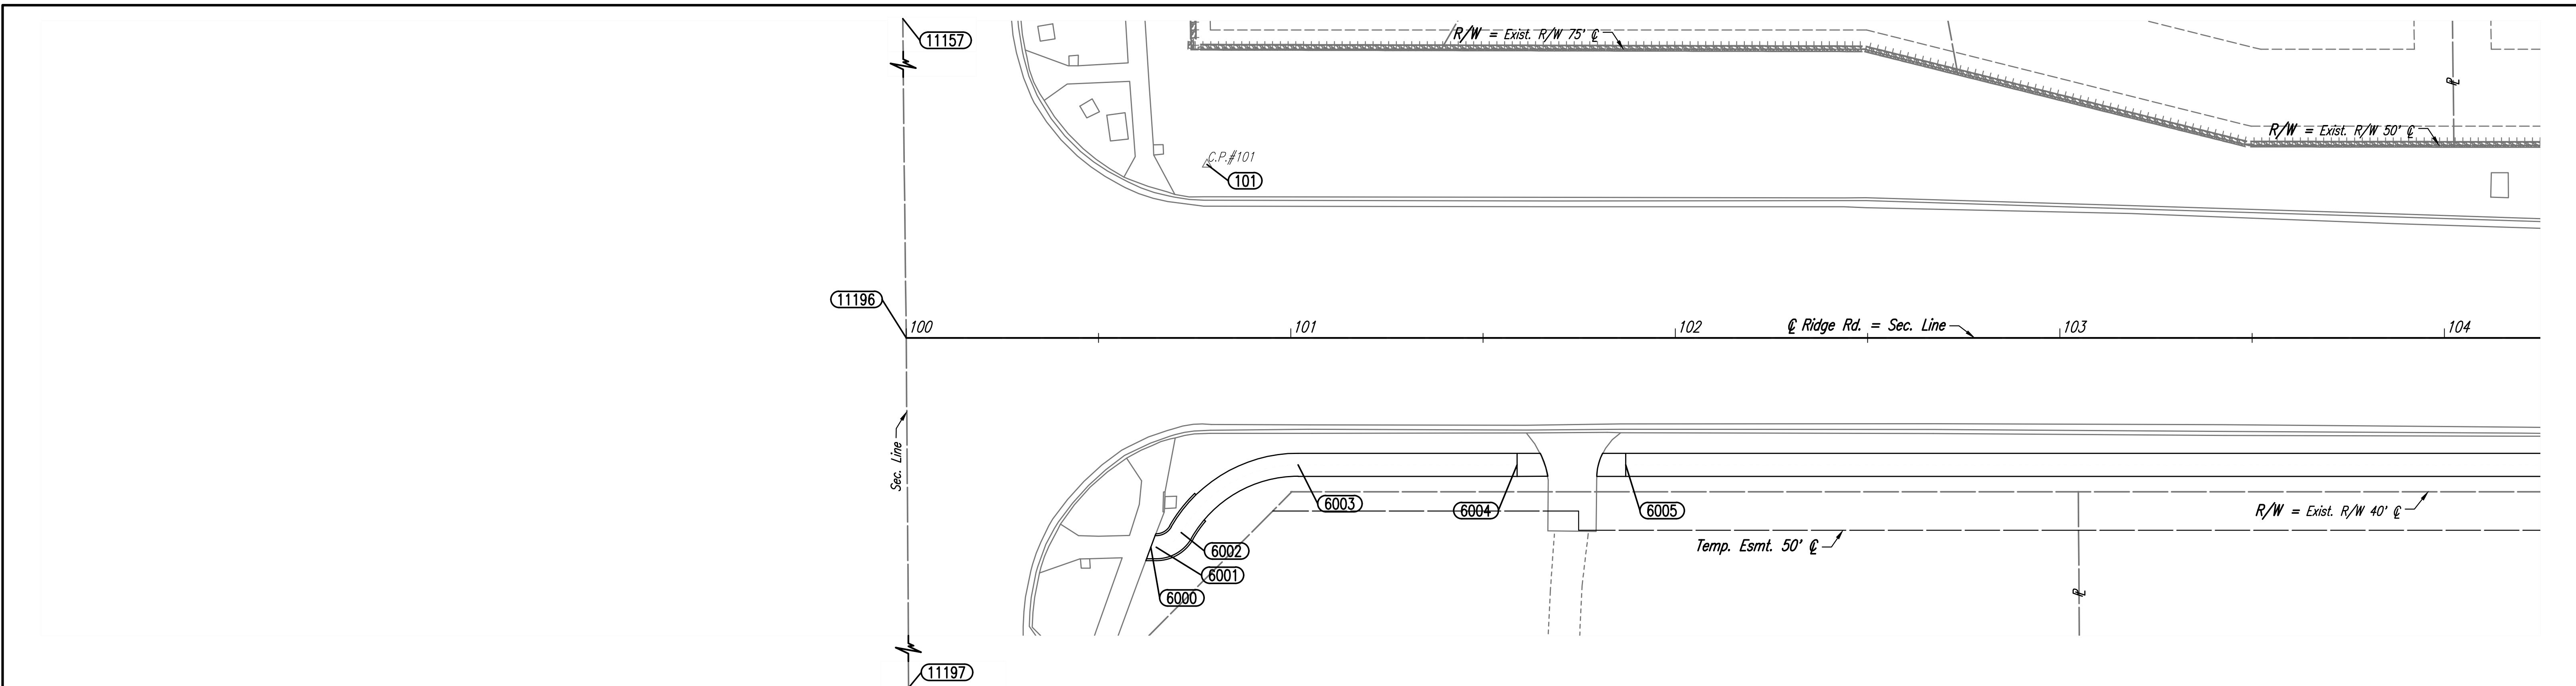

No.	Revision	By	Date
RIDGE ROAD SIDEWALK IMPROVEMENTS 29TH STREET NORTH TO VILLAGE CIRCLE <b>COORDINATE GEOMETRY PLAN</b> STA. 100+00 TO STA. 110+00 GARY JANZEN, P.E. - CITY ENGINEER CITY OF WICHITA PROJECT NO. 472-85395			
 <b>PEC</b> PROFESSIONAL ENGINEERING CONSULTANTS, P.A. 303 SOUTH TOPEKA WICHITA, KS 67202 316-262-2691 www.pec1.com			
Designed by	CKC	Job No.	31-170394-001
Drawn by	CP	Date	January 2019
			Sht. 07 of 45