


Subdivision Bench Marks				
No.	Street and Station	From CL	Description	Elevation
2	Jewell Sta 2+55.72	17" Rt	Top of S curb of Jewell at W lot line Lot 37 Block 2	

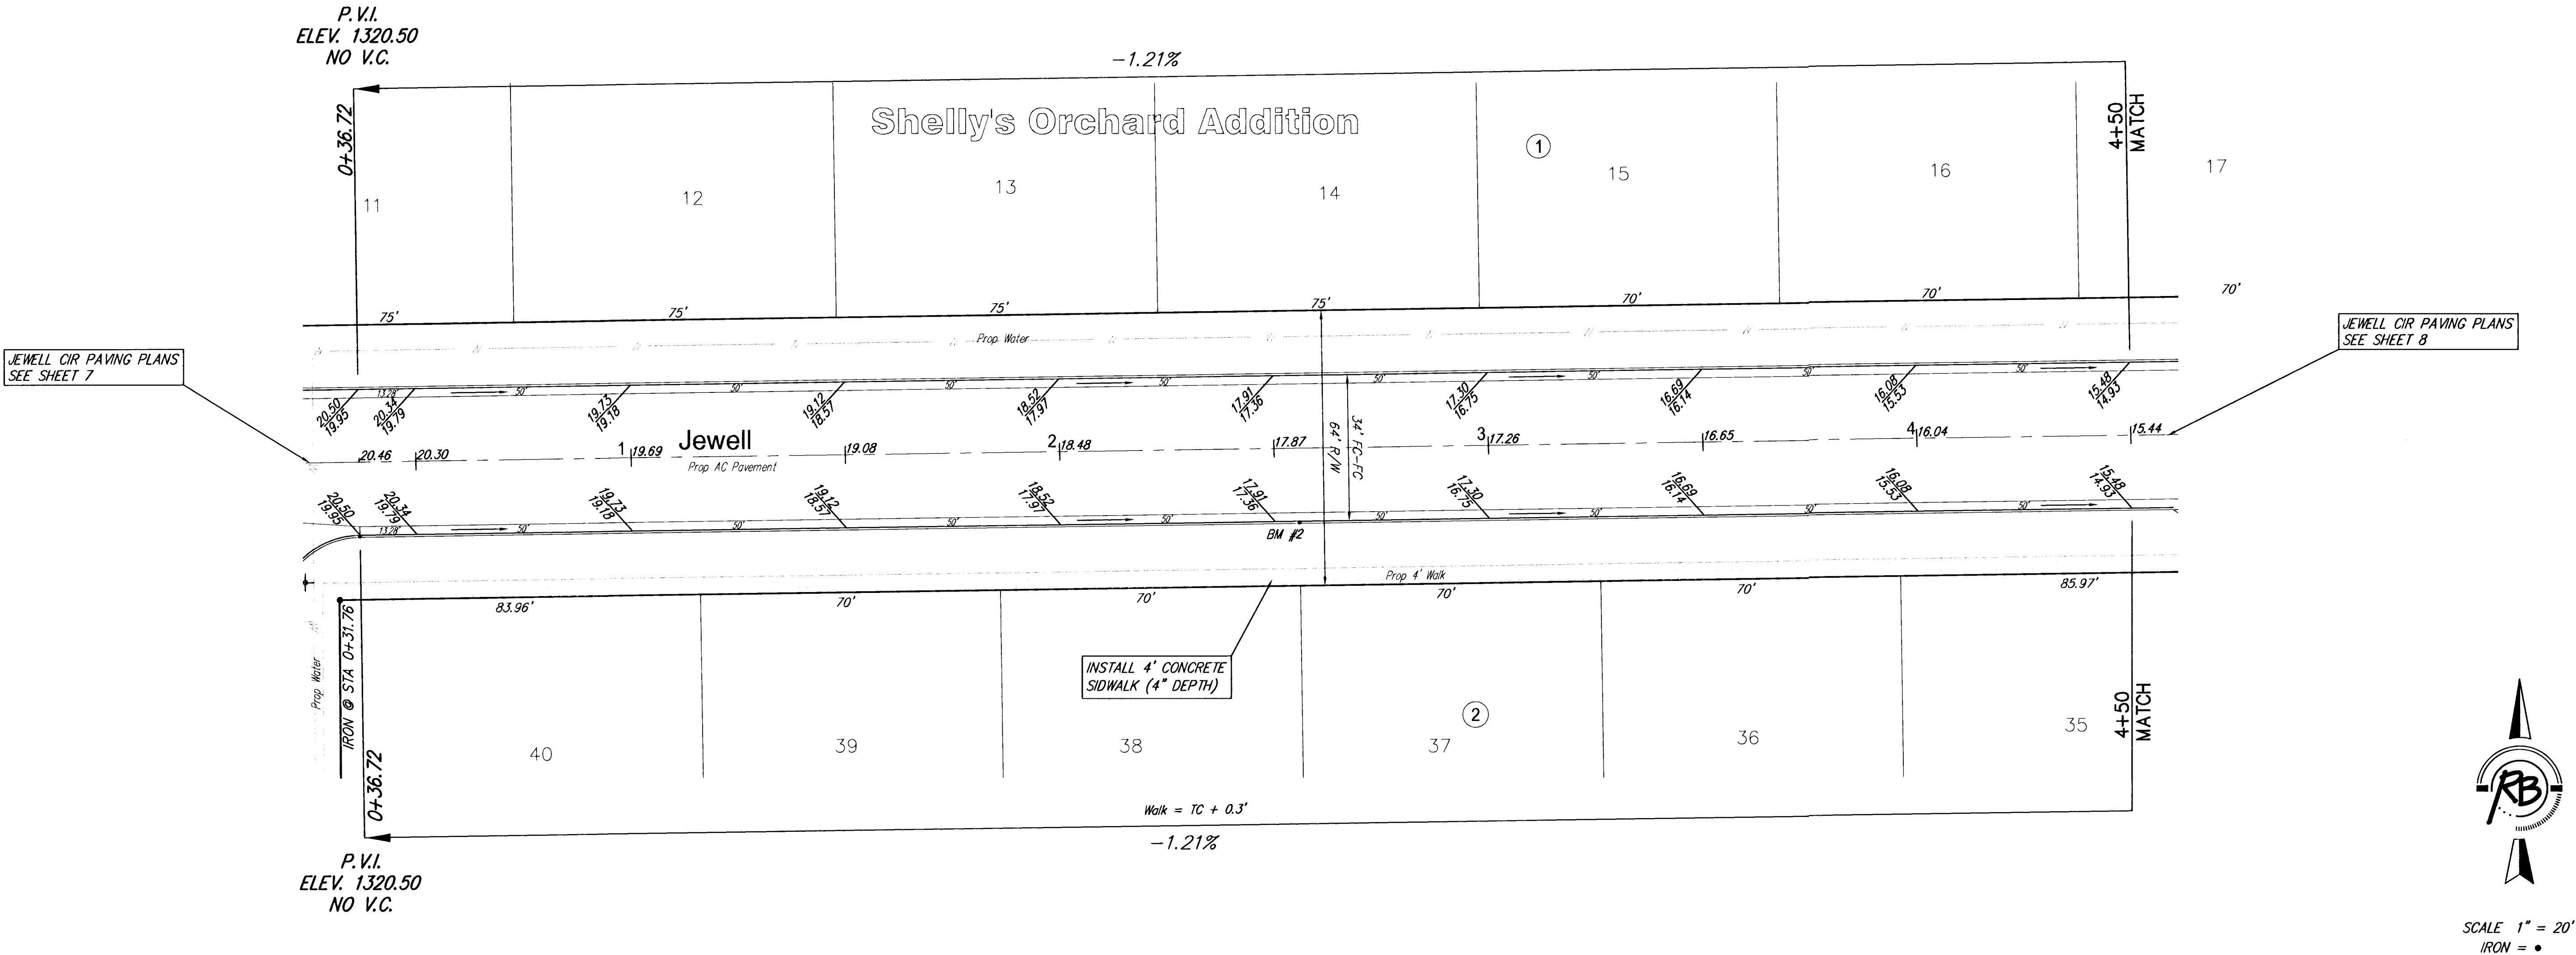

SCALE 1" = 20'
IRON = •

SHELLYS ORCHARD ADDITION
JEWELL
WICHITA, KANSAS



Ruggles & Bohm, P.A.
Engineering, Surveying, Land Planning
924 North Main
Wichita, Kansas 67203
www.rbkansas.com
(316) 264-8008
(316) 264-4621 fax
E-mail: info@rbkansas.com

DESIGN
CMB
DRAWN
EJG
REVIEW
UTILITY

DRAWING FILE
2333E Paving {Jewell}

PROJECT NUMBER
472-83783

DATE
June 16, 2003

RB JOB
2333E
SHEET
7
OF
30