
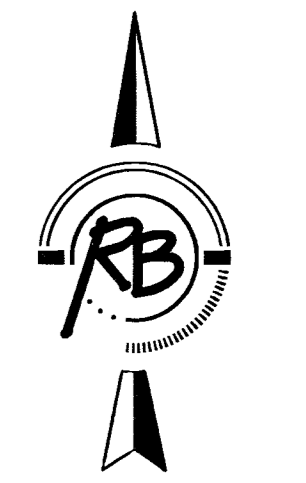


Subdivision Bench Marks				
No.	Street and Station	From CL	Description	Elevation
4	Rita Sta 0+50	17' Lt	Top of N curb of Rita at W lot line Lot 1 Block 1	

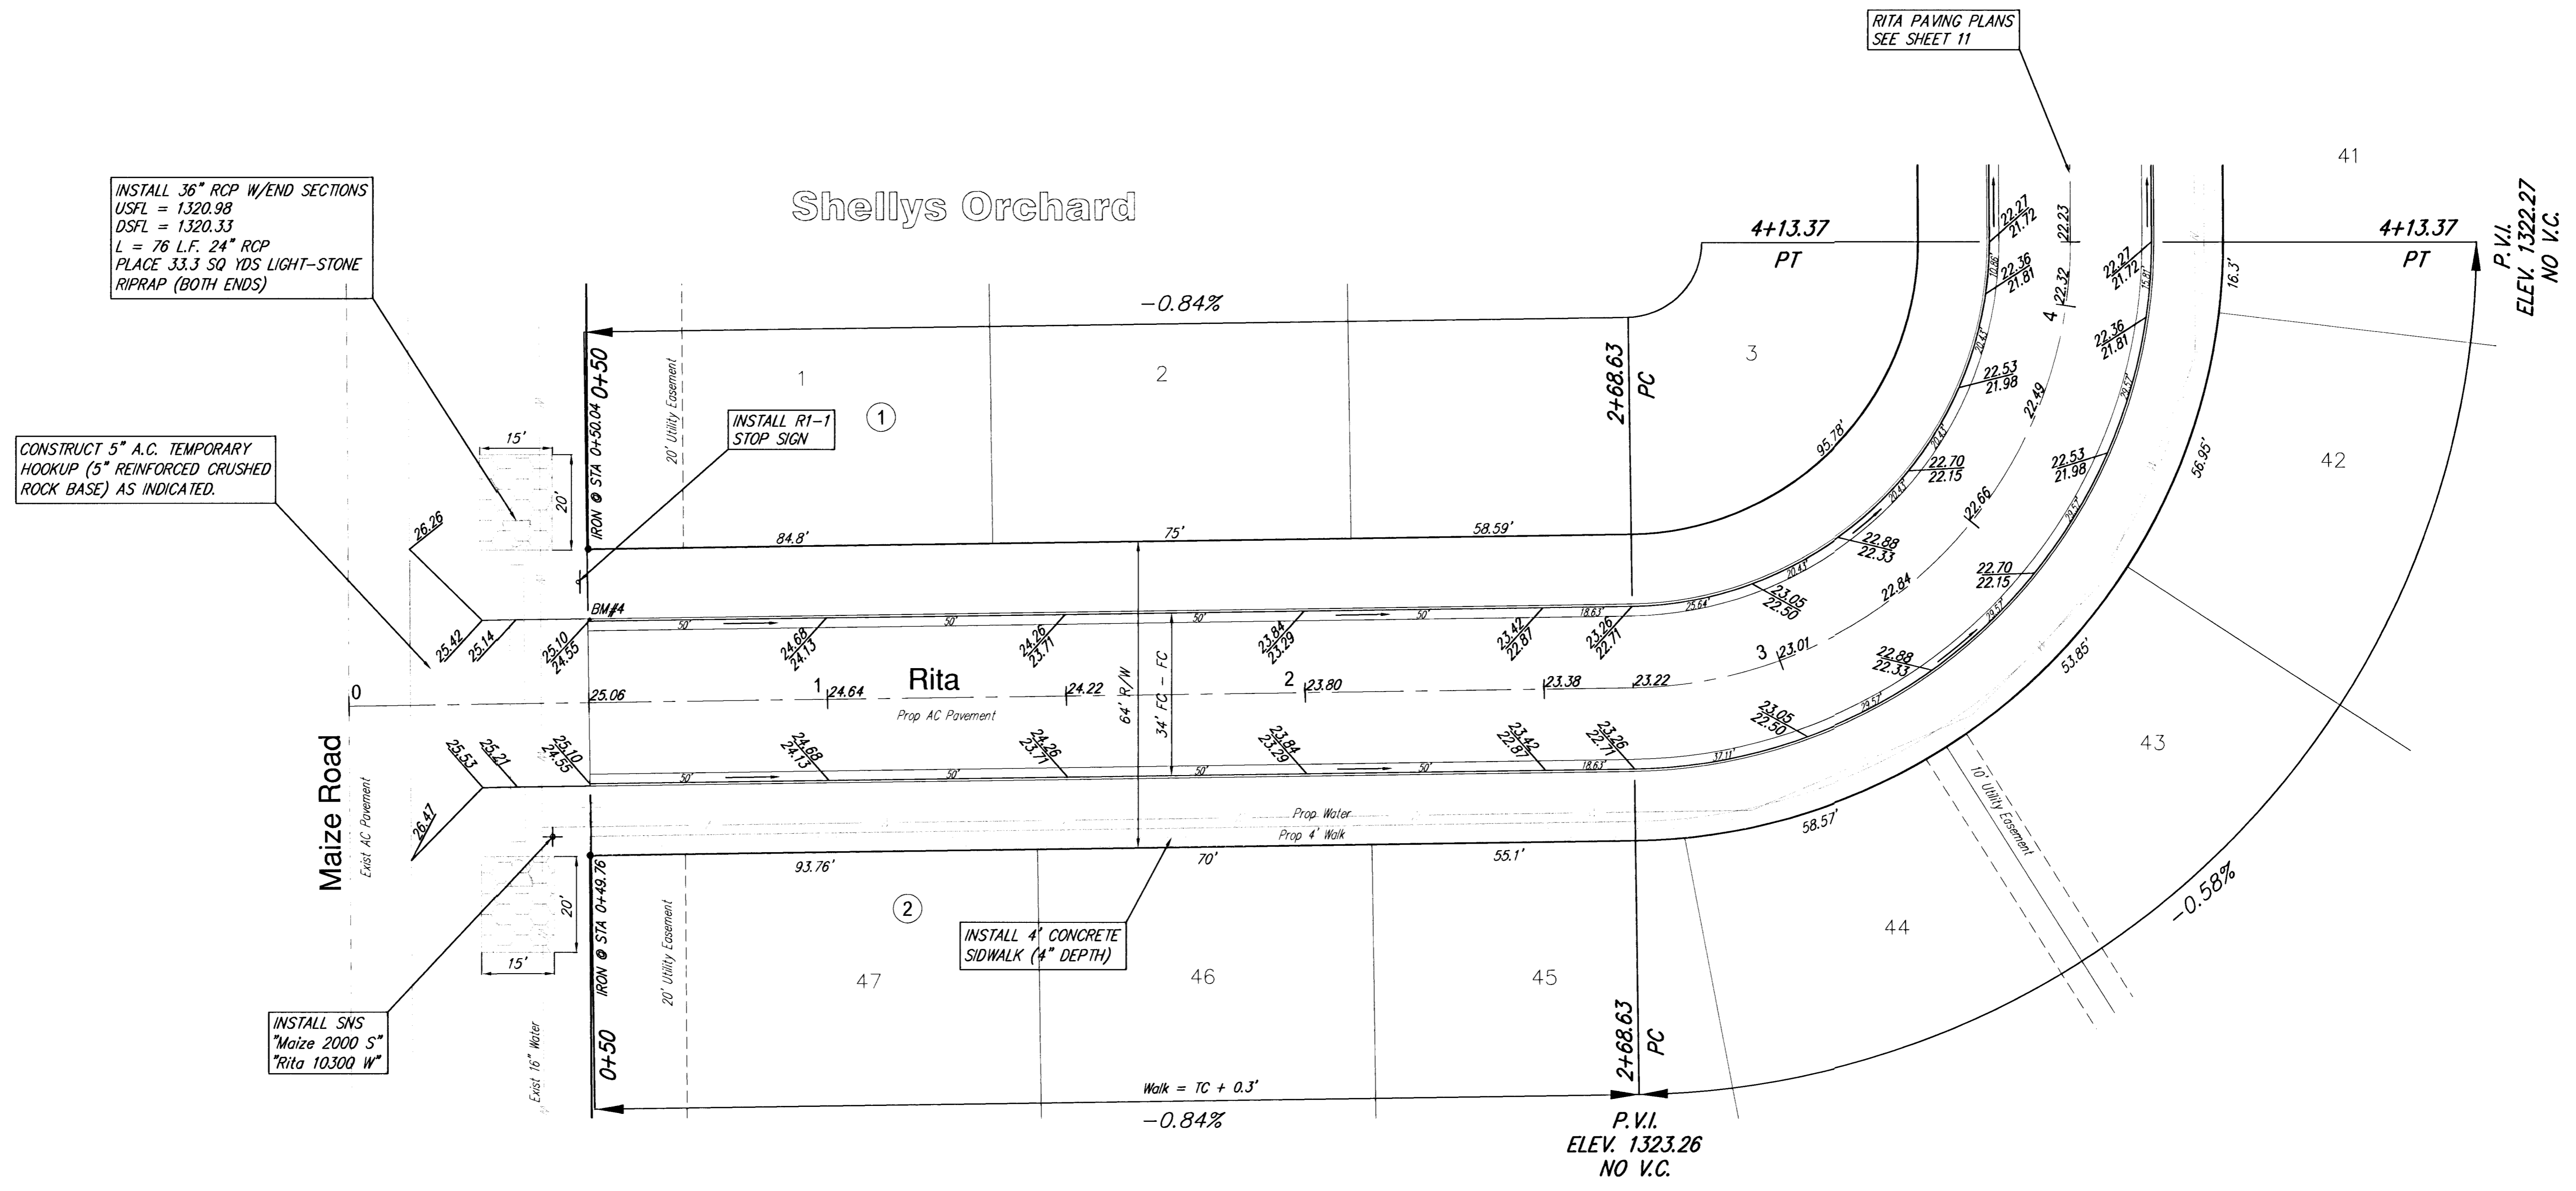

SCALE 1" = 20'  
IRON = •

<b>SHELLYS ORCHARD ADDITION RITA WICHITA, KANSAS</b>			
	<b>Ruggles &amp; Bohm, P.A.</b> Engineering, Surveying, Land Planning		
	924 North Main Wichita, Kansas 67203 www.rbkansas.com		
(316) 264-8008 (316) 264-4621 fax E-mail: info@rbkansas.com		DESIGN: CMB DRAWN: EJG REVIEW: UTILITY:	
DRAWING FILE: 2333E Paving {Rita 01}		PROJECT NUMBER: 472-83783	
DATE: June 16, 2003		SHEET: 9 OF 30	