




1+50

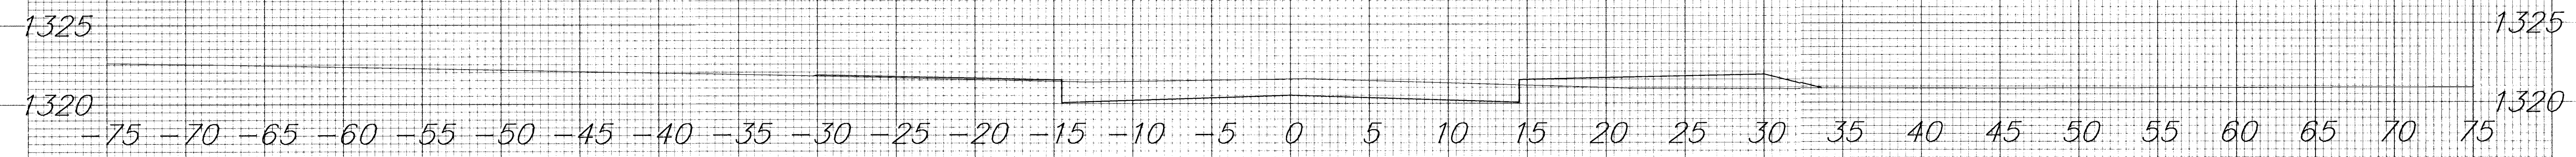


1+00

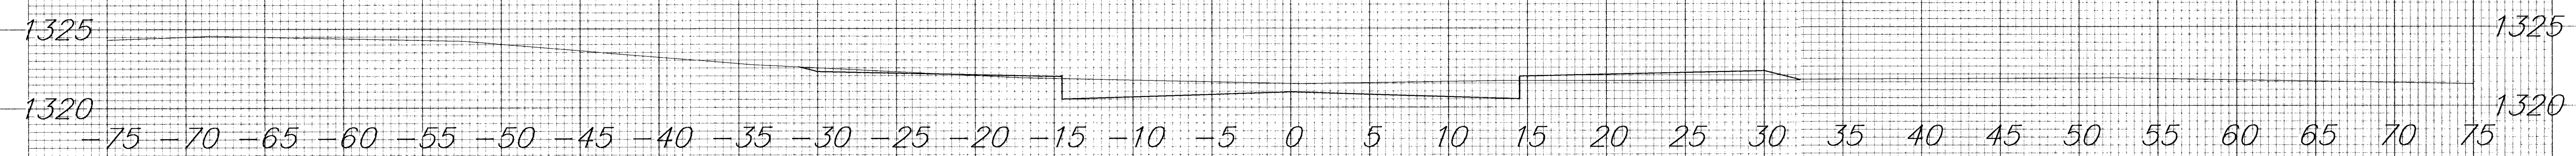



0+50

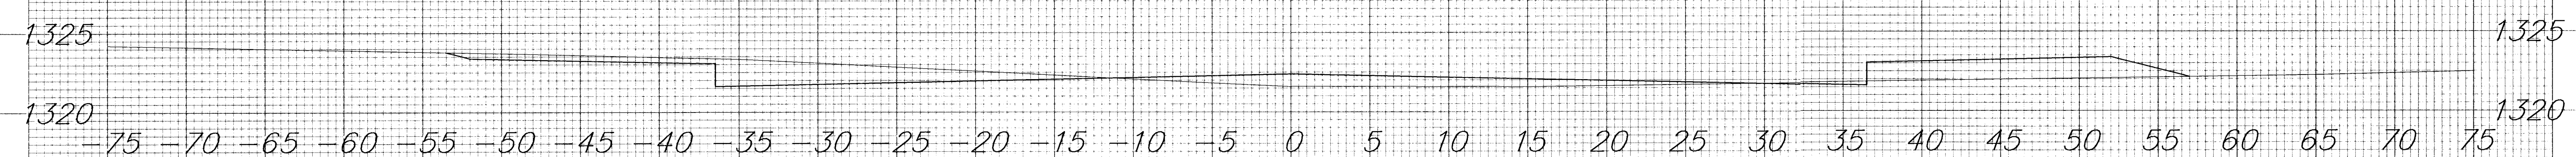

0+14.50

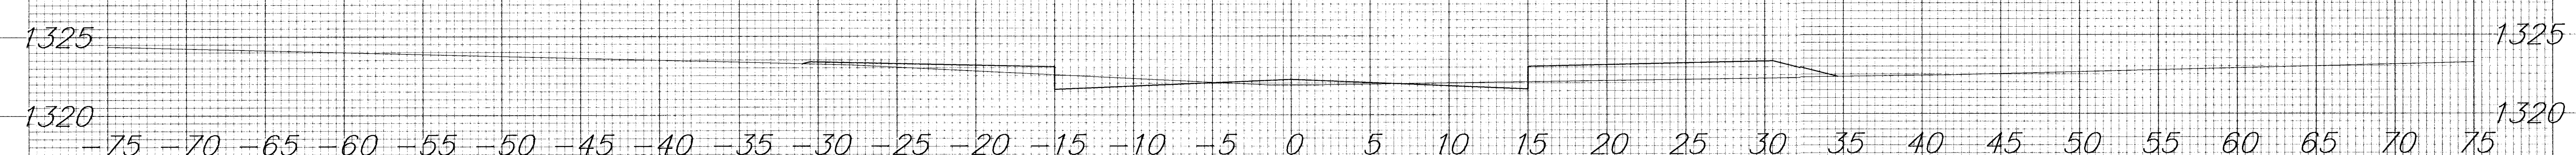

0+00

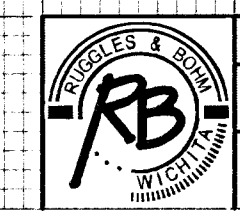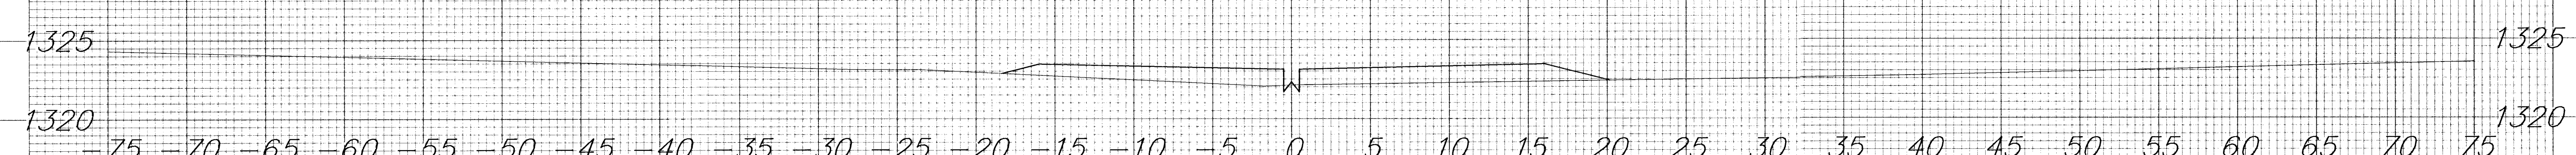

Shellys Orchard Addition
Jewell Cir (west)

0+00 - 1+50