
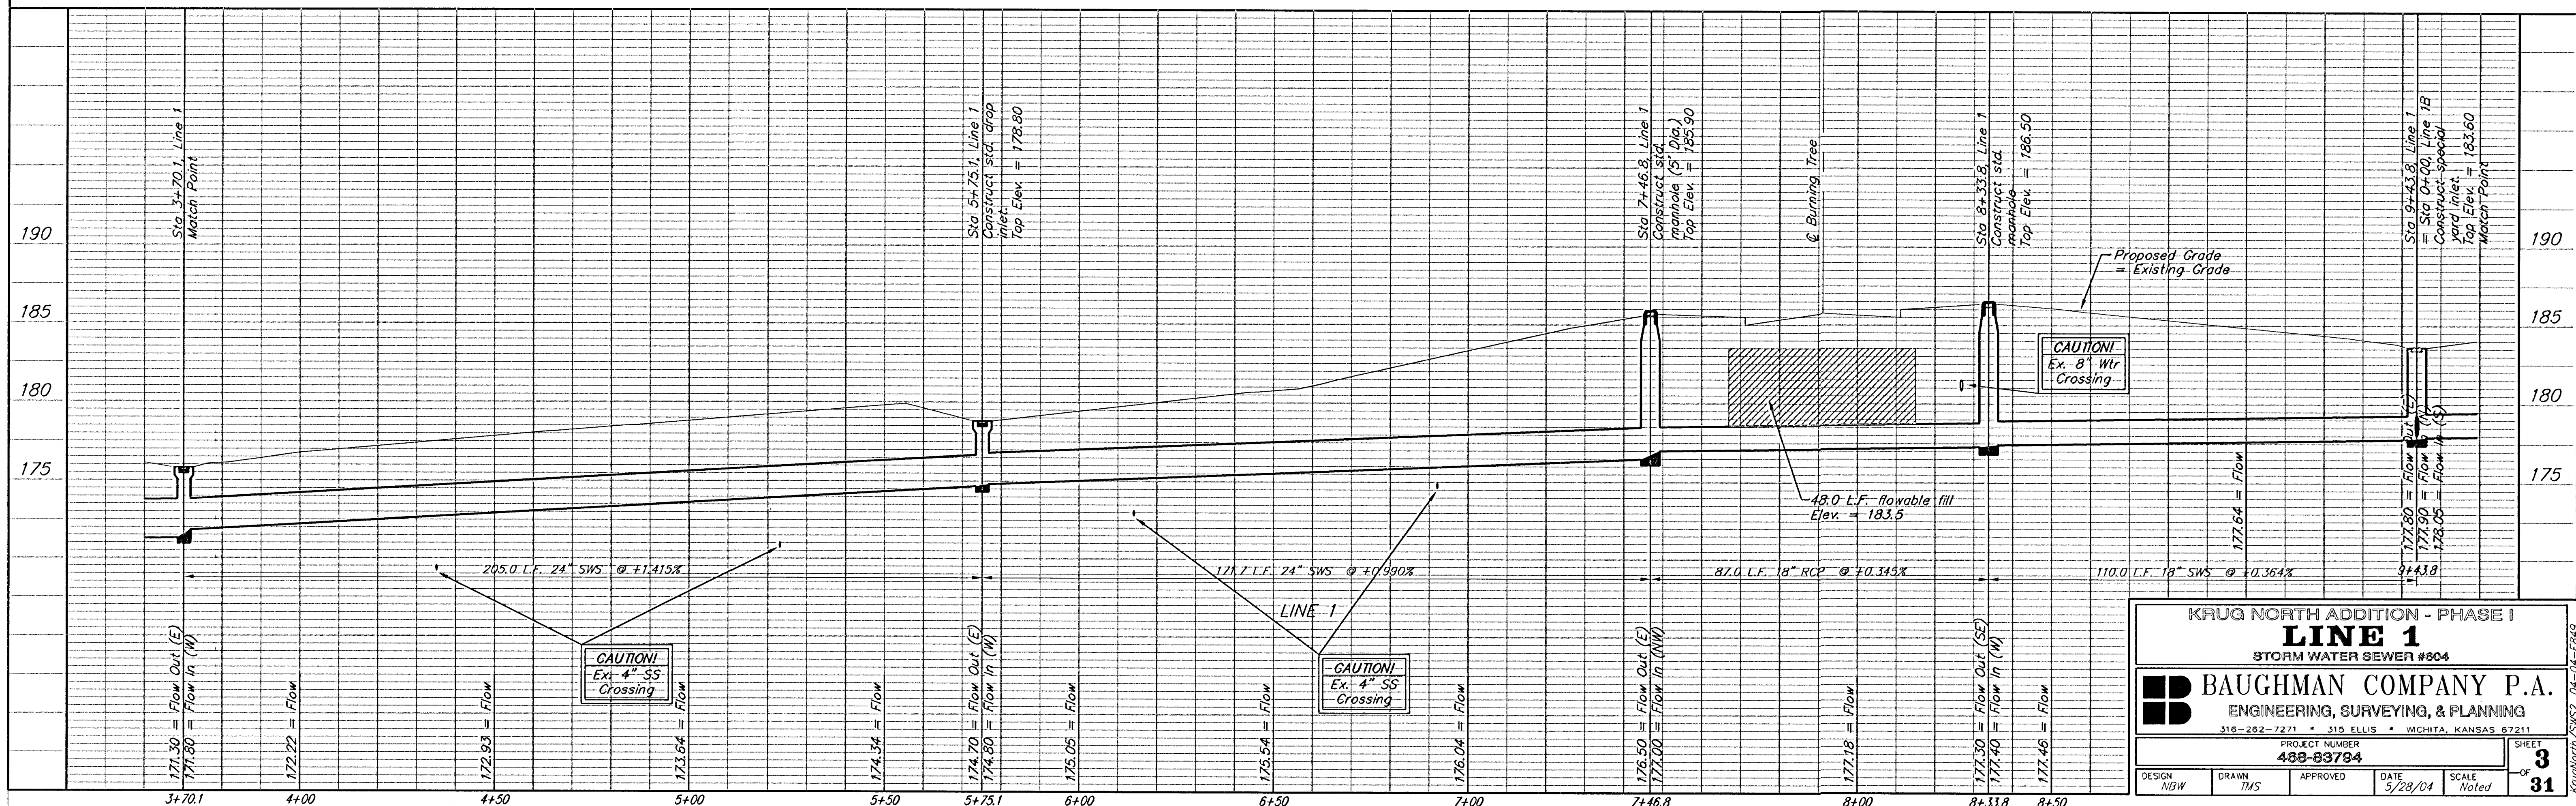


BENCHMARKS:

"□" Cut in middle of N headwall of RCB on 21st St. North. 1004.3' W & 22.1' N of SE Cor., SE1/4, Sec. 2, T-27-S, R-2-E. Elev. = 173.23 City Datum

RR spike in N. face of power pole 840.0' west of C.L. of Castle Rock and 48.7' south of C.L. of 21st St. N. Elev. = 182.03 City Datum

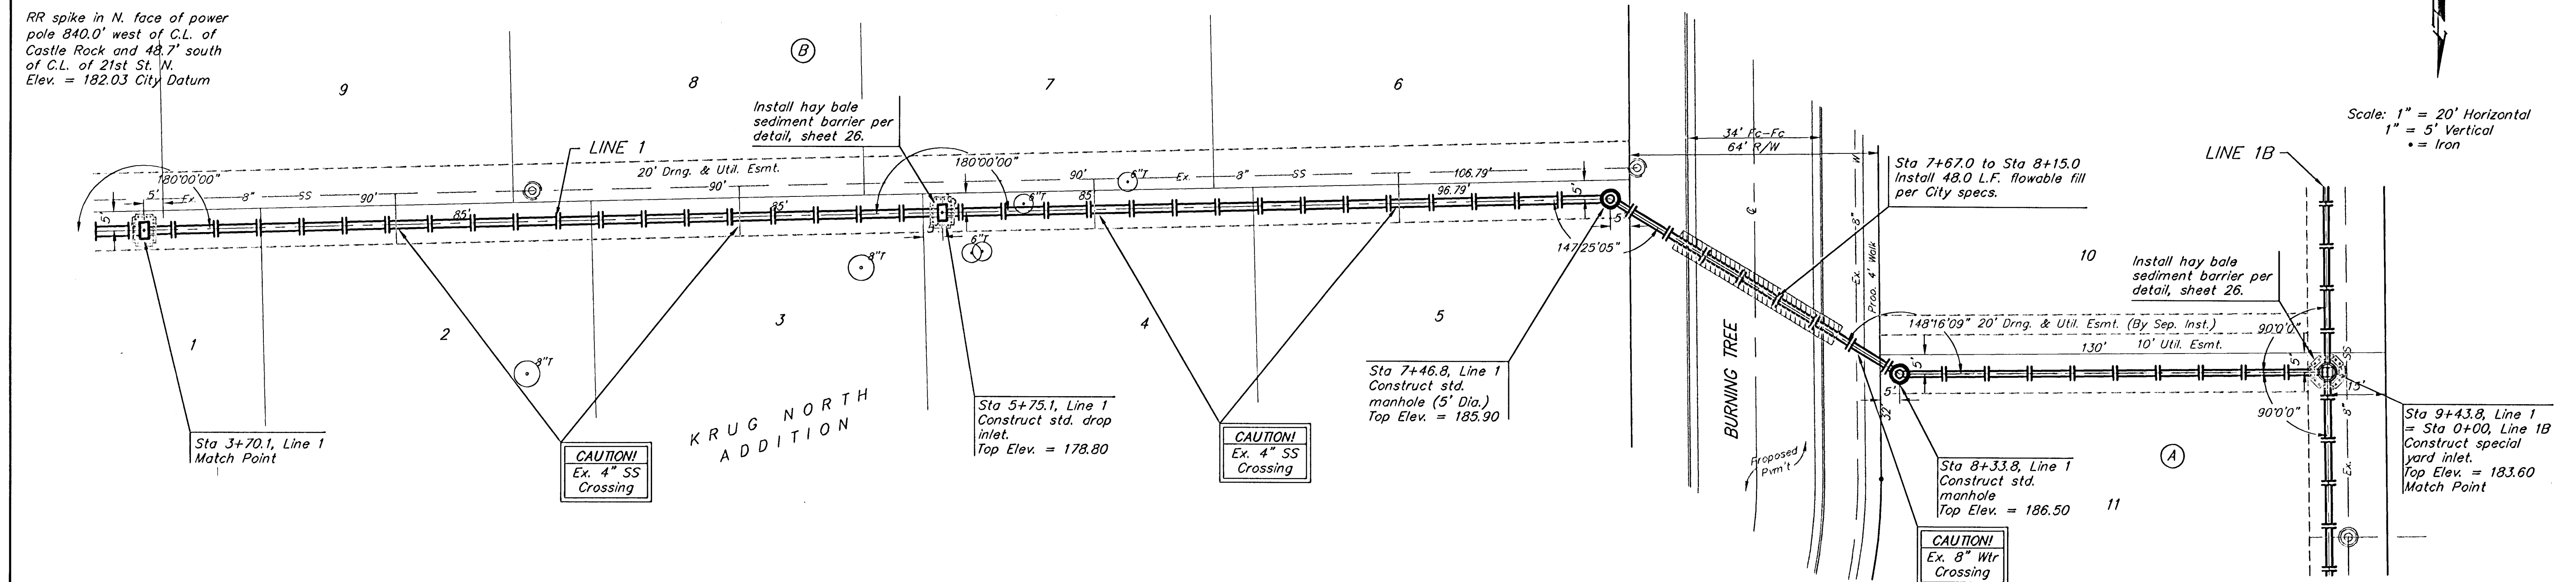

KRUG NORTH ADDITION - PHASE I
LINE 1
 STORM WATER SEWER #804

BAUGHMAN COMPANY P.A.
 ENGINEERING, SURVEYING, & PLANNING
 316-262-7271 • 319 ELLIS • WICHITA, KANSAS 67211

PROJECT NUMBER
488-83794

DESIGN NBW DRAWN TMS APPROVED DATE 5/28/04 SCALE Noted

SHEET **3** OF **31**