
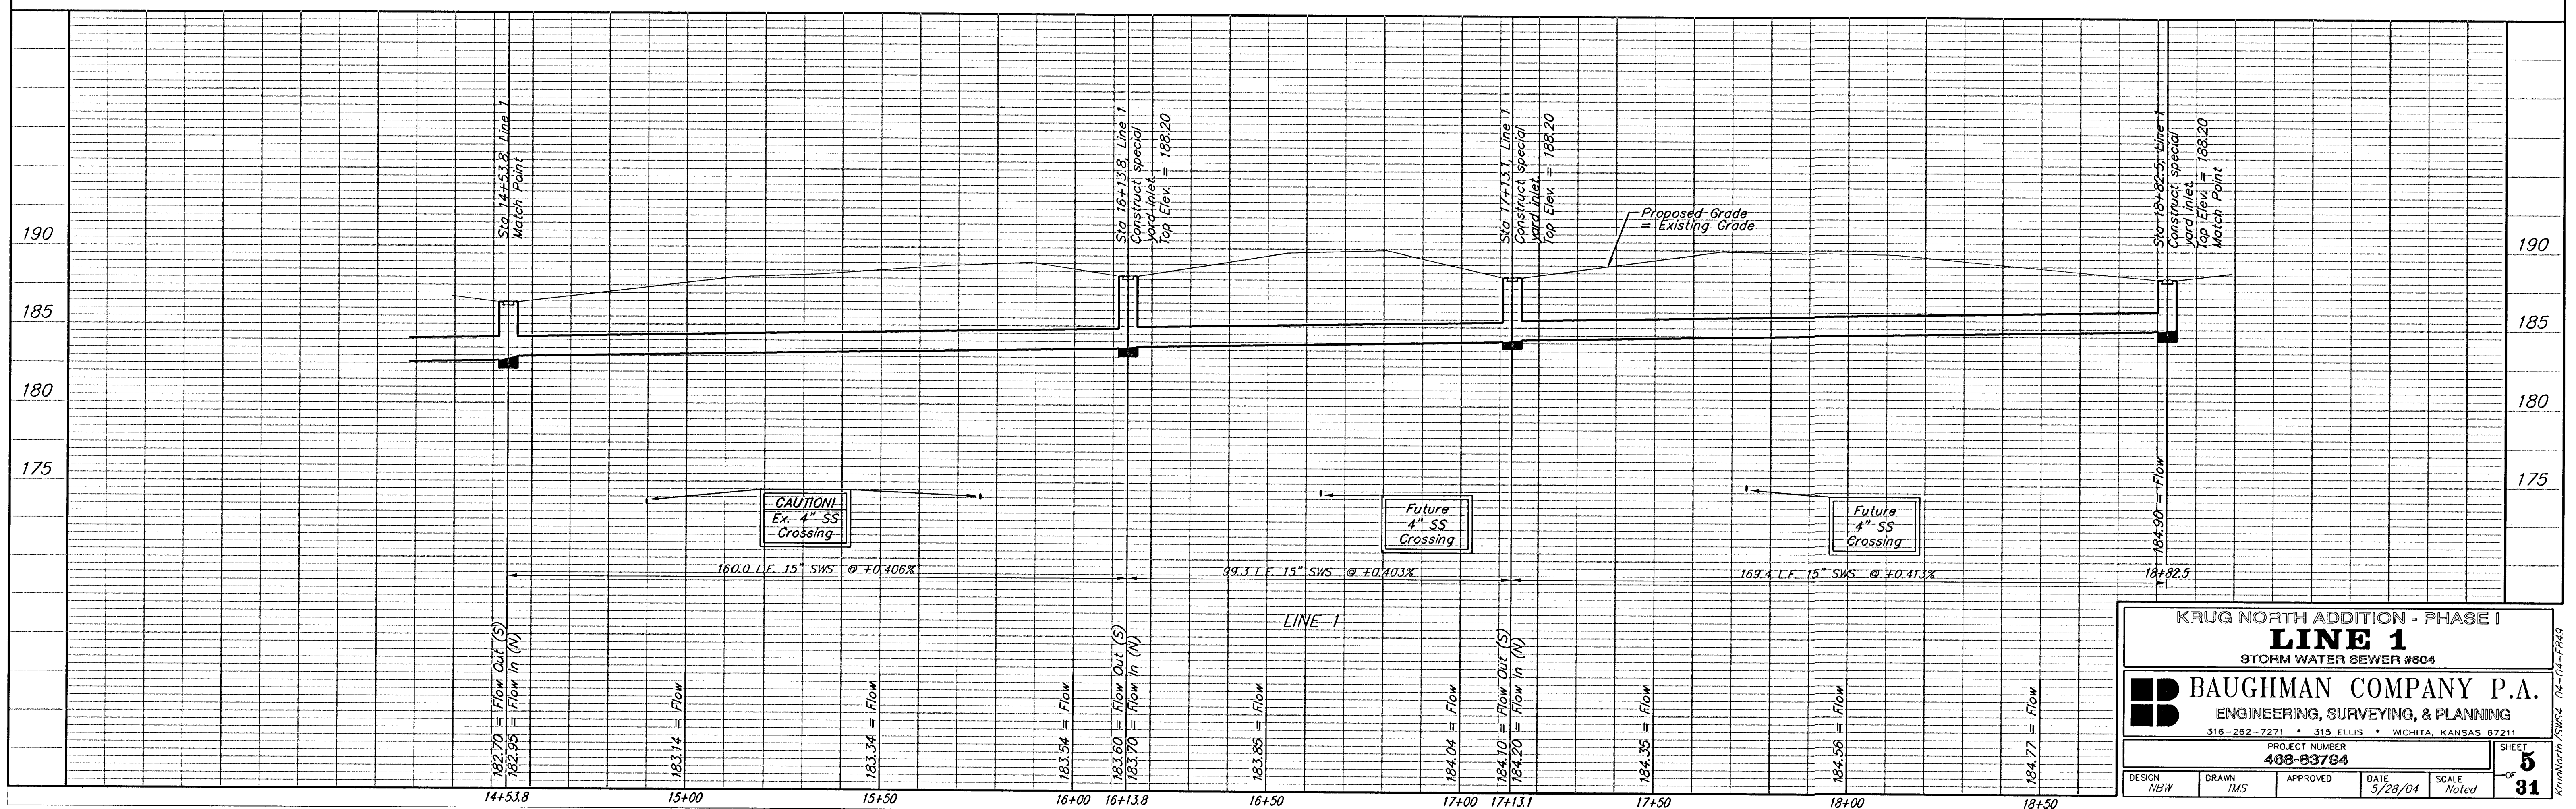
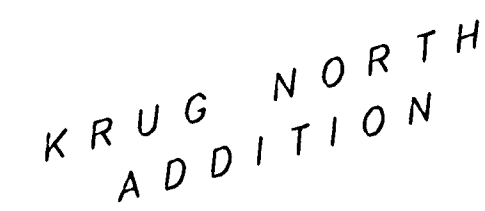


"□" Cut in middle of N
headwall of RCBC on 21st St.
North. 1004.3' W & 22.1' N of
SE Cor., SE1/4, Sec. 2,
T-27-S, R-2-E.
Elev. = 173.23 City Datum


RR spike in N. face of power pole 840.0' west of C.L. of Castle Rock and 48.7' south of C.L. of 21st St. N. Elev. = 182.03 City Datum

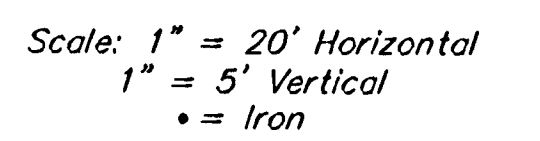

KRUG NORTH ADDITION - PHASE I

LINE 1

STORM WATER SEWER #604

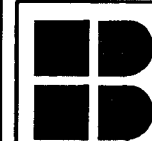

BAUGHMAN COMPANY P.A.
ENGINEERING, SURVEYING, & PLANNING

316-262-7271 * 315 ELLIS * WCHITA, KANSAS 67211

PROJECT NUMBER

DESIGN

DRAWN

APPROVED

DATE _____

SCALE

EET

5

F 04

31