

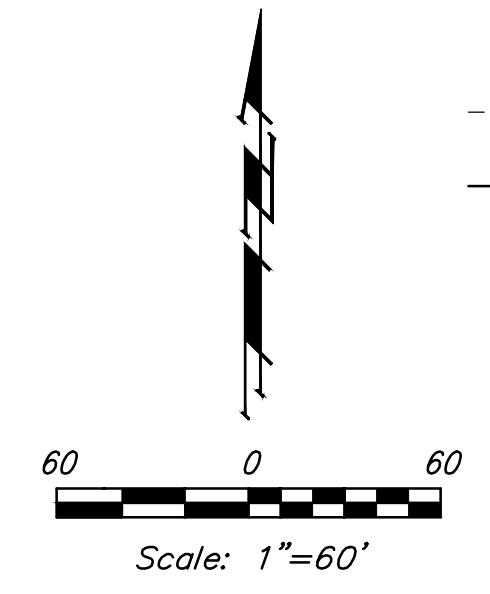


- EROSION CONTROL PLAN LEGEND**
- DROP INLET PROTECTION
 - CURB INLET PROTECTION
 - DITCH CHECKS
 - SILT FENCING
 - EROSION CONTROL BERM
 - BACK OF CURB PROTECTION
 - EROSION CONTROL MAT
 - TEMPORARY DITCH
 - STRAW WATTLE

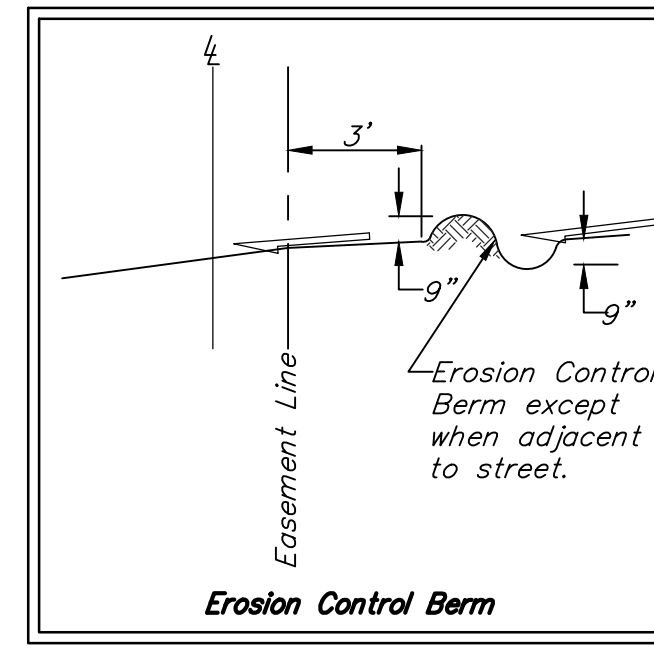

--- Existing Grade
 (1385) Proposed Grade

Maintain 1,350 L.F. Erosion Control Berm per detail, this sheet.

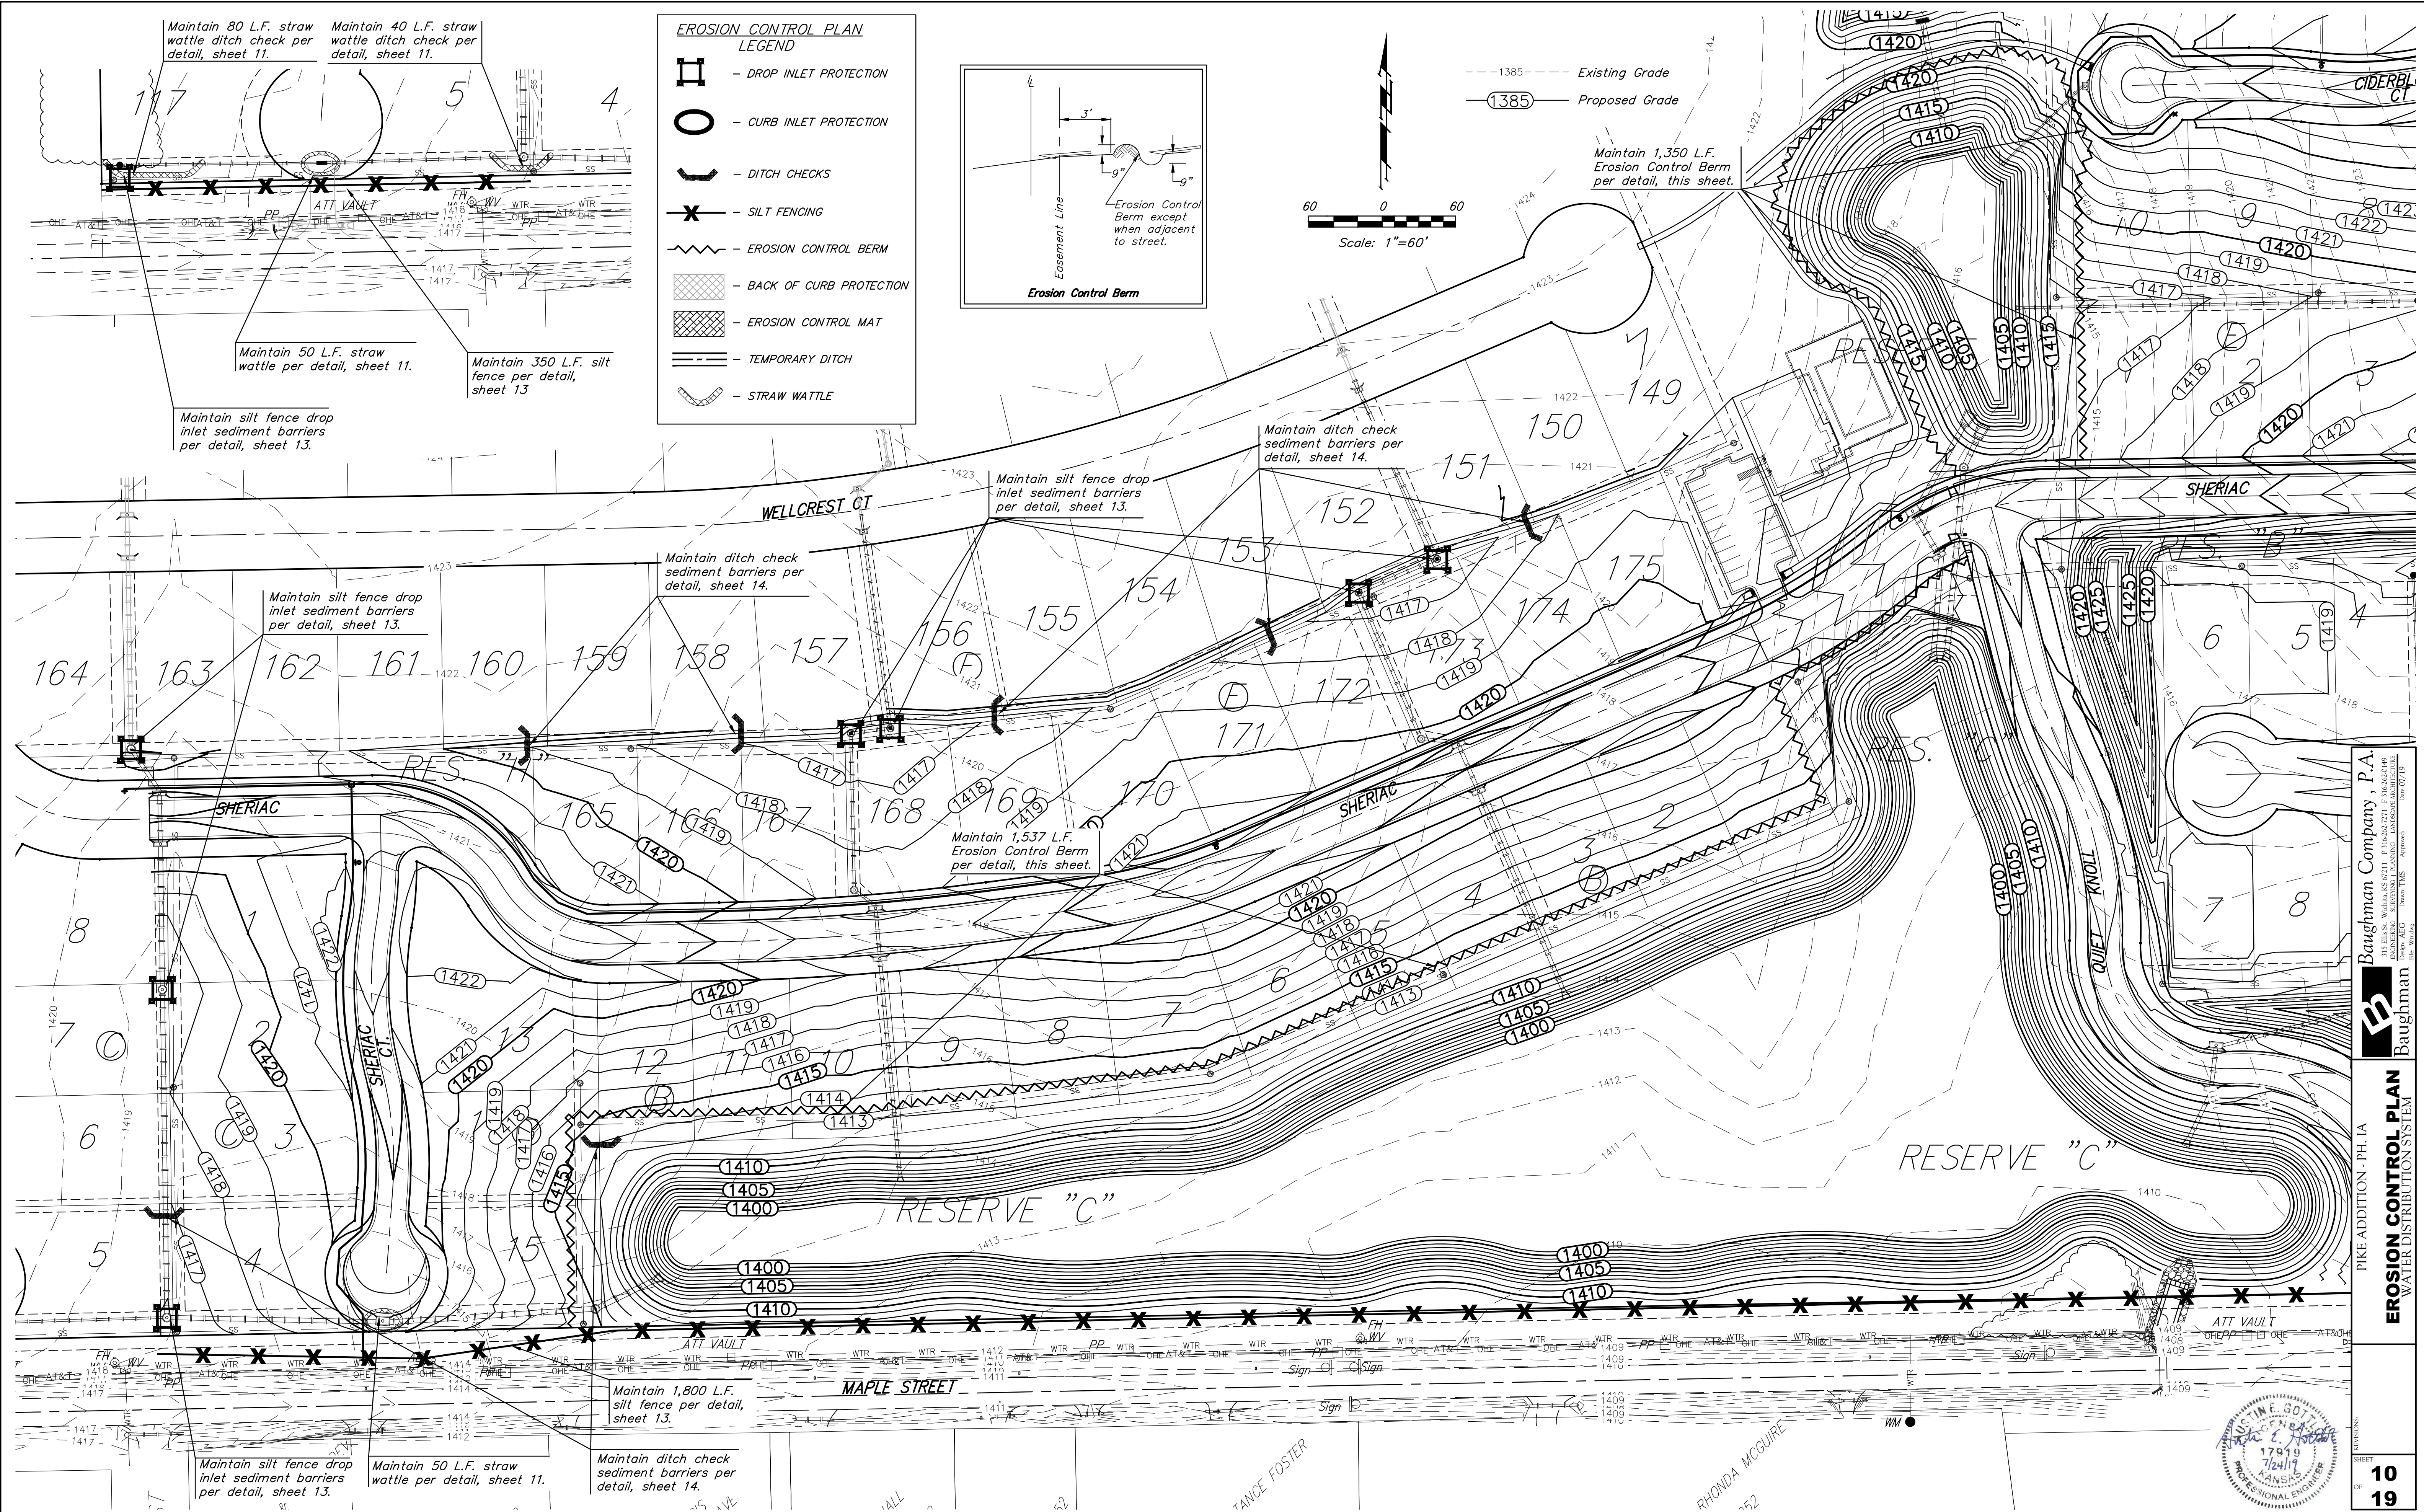

Baughman Company, P.A.
 ENGINEERING, SURVEYING, PLANNING & LANDSCAPE ARCHITECTURE

EROSION CONTROL PLAN
 WATER DISTRIBUTION SYSTEM

PIKE ADDITION - PH. 1A
 SHEET **10**
 OF **19**

