
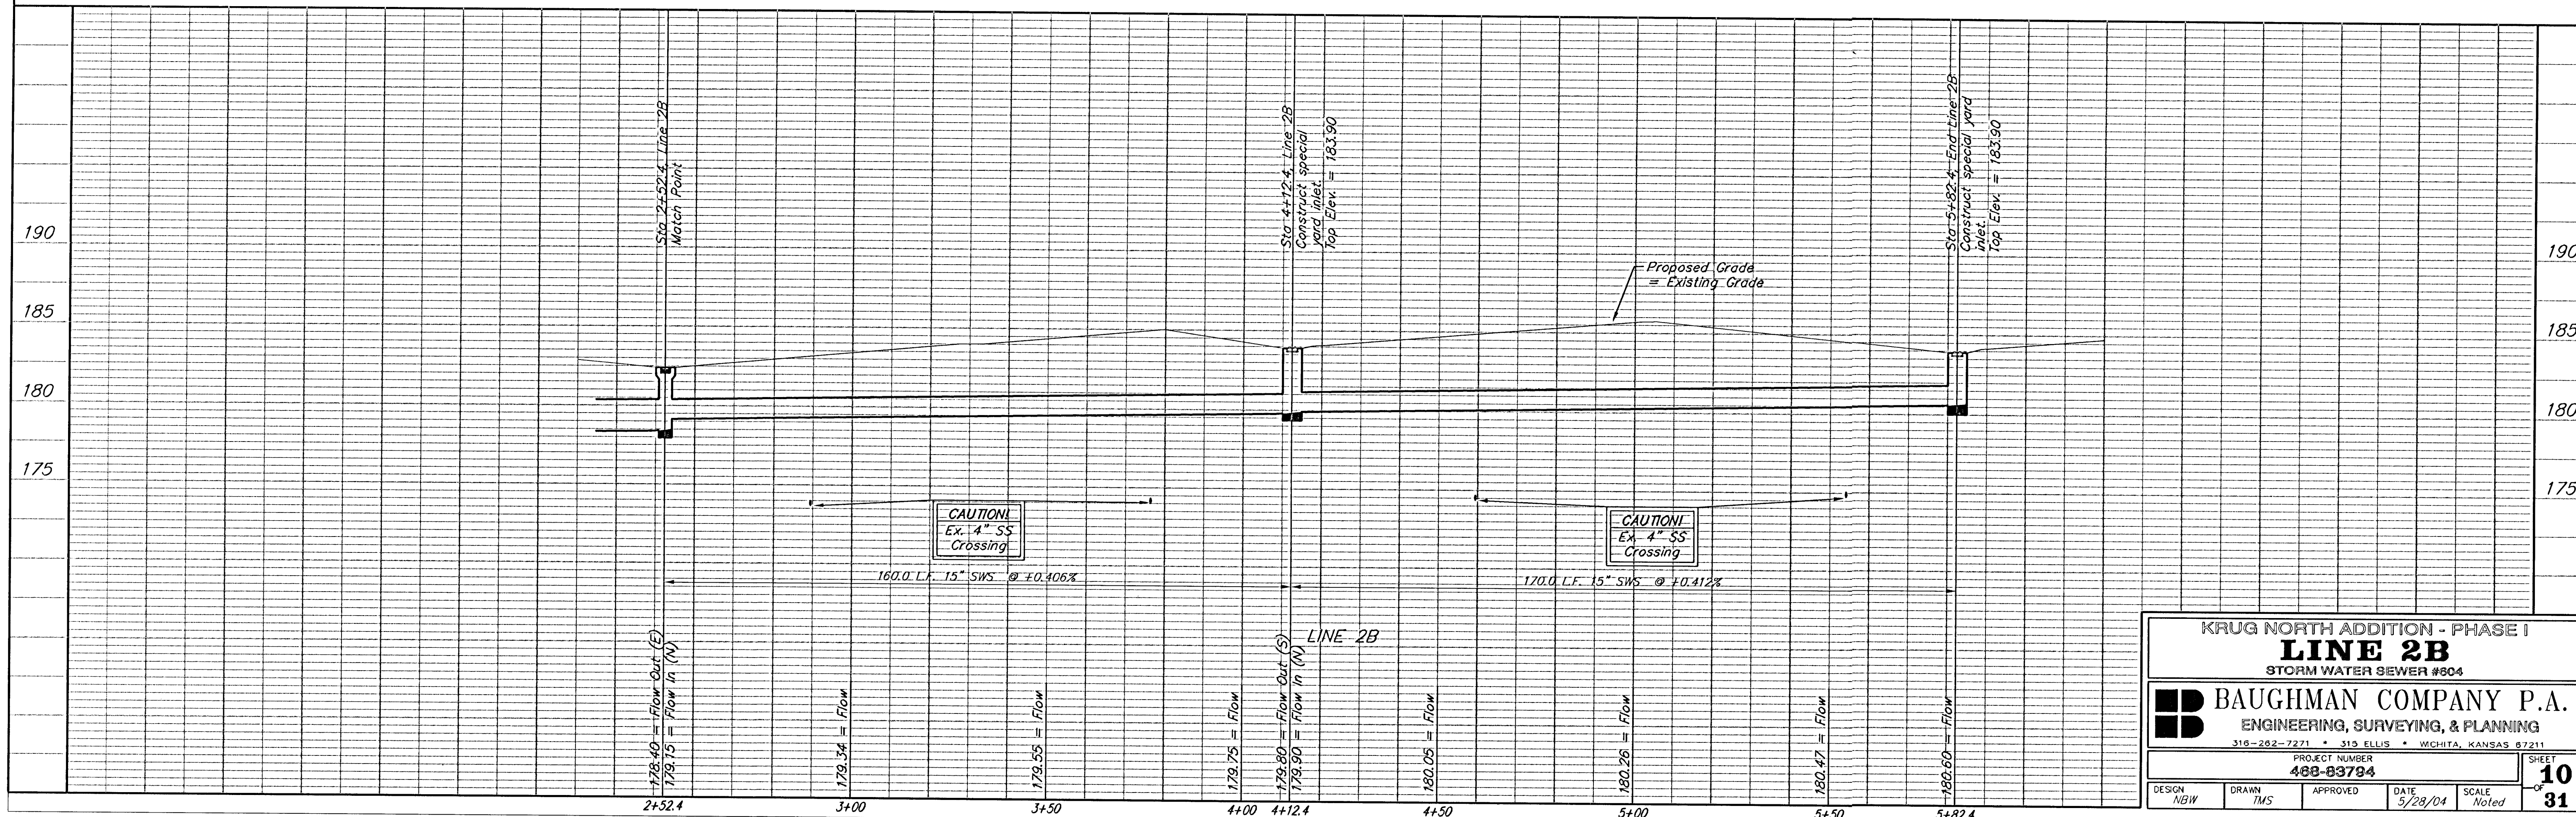


BENCHMARKS:

"□" Cut in middle of N
headwall of RCBC on 21st St.
North. 1004.3' W & 22.1' N of
SE Cor., SE 1/4, Sec. 2,
T-27-S, R-2-E.
Elev. = 173.23 City Datum

RR spike in N. face of power
pole 840.0' west of C.L. of
Castle Rock and 48.7' south
of C.L. of 21st St. N.
Elev. = 182.03 City Datum

Scale: 1" = 20' Horizontal
1" = 5' Vertical
• = Iron

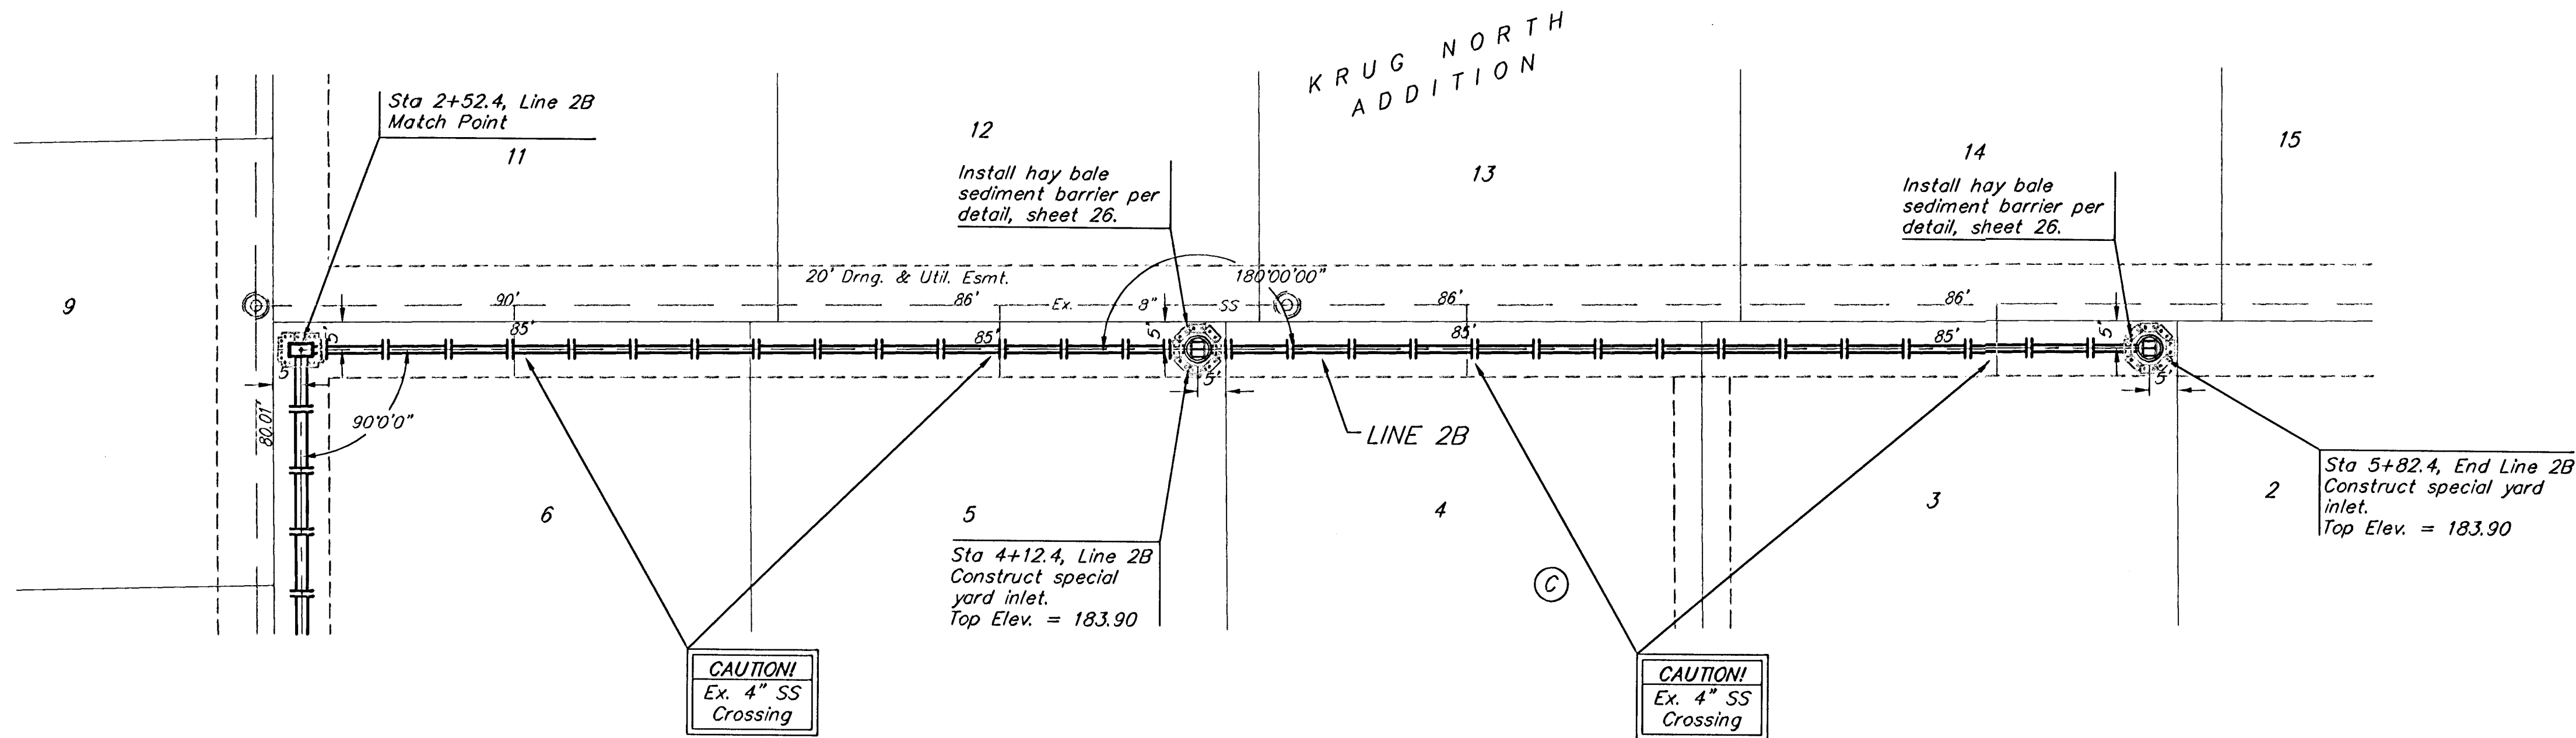

KRUG NORTH ADDITION - PHASE I
LINE 2B
STORM WATER SEWER #804

BAUGHMAN COMPANY P.A.
ENGINEERING, SURVEYING, & PLANNING
315-262-7271 • 315 ELLIS • WICHITA, KANSAS 67211

PROJECT NUMBER
488-83794

DESIGN NBW DRAWN TMS APPROVED DATE 5/28/04 SCALE Noted

SHEET
10
OF
31